




west elevation proposed

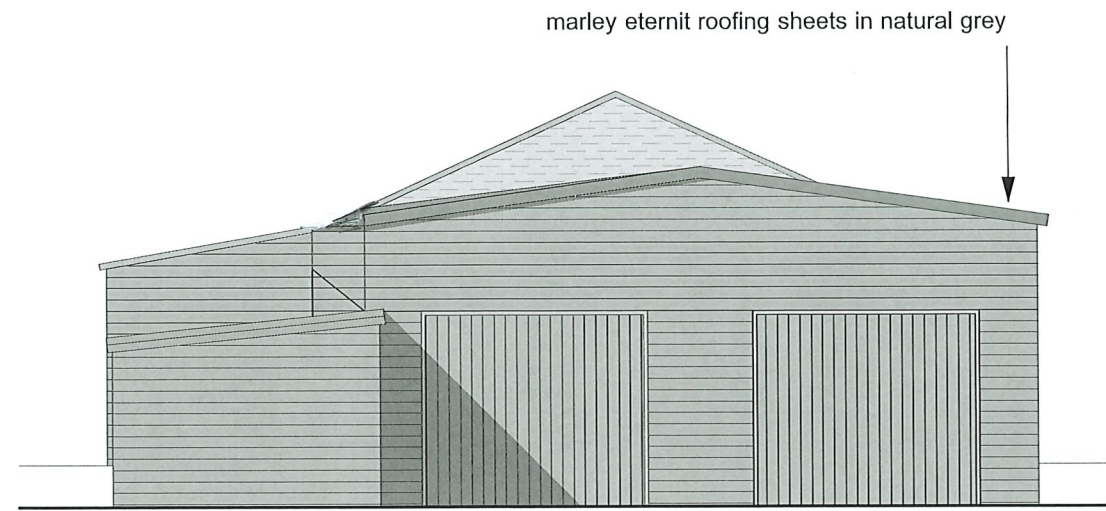

east elevation proposed

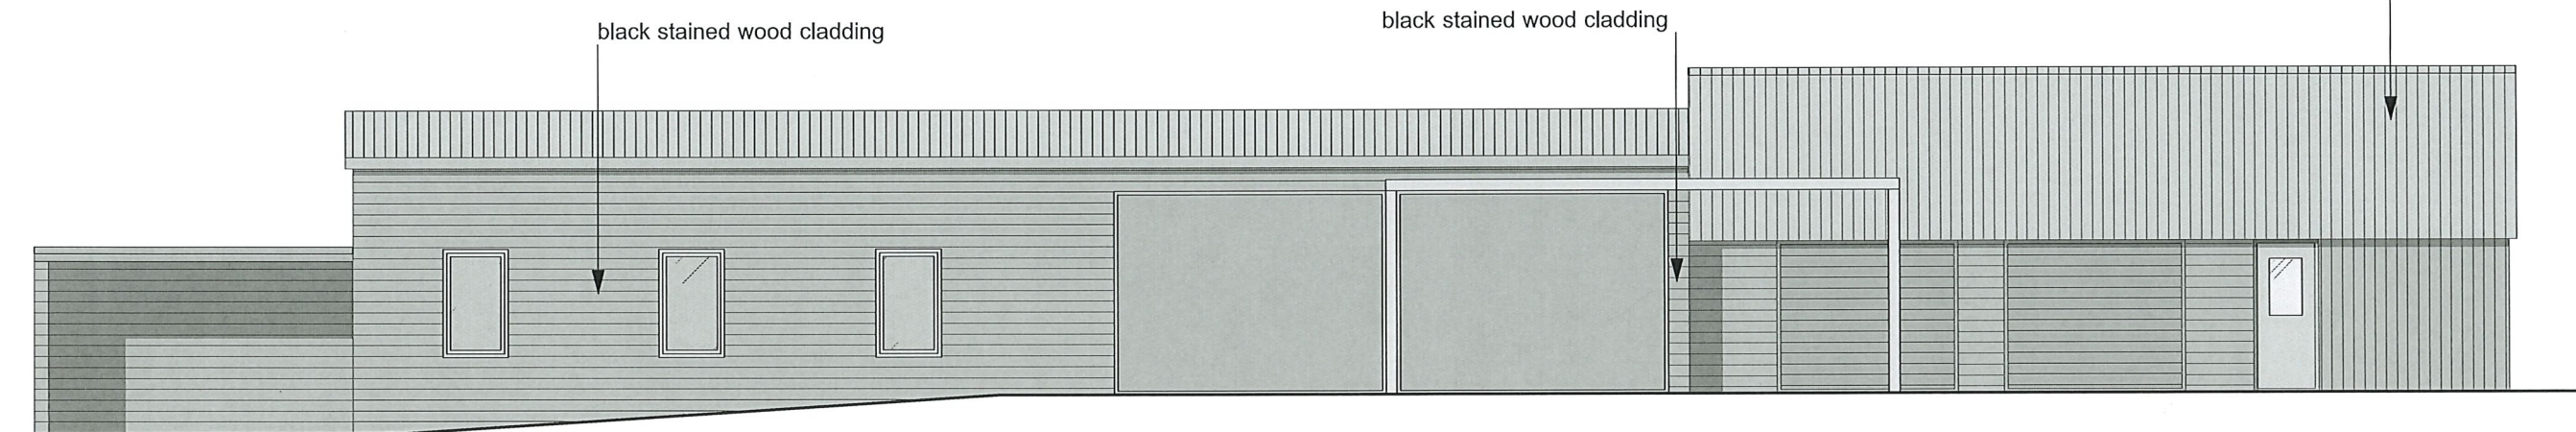

north elevation proposed

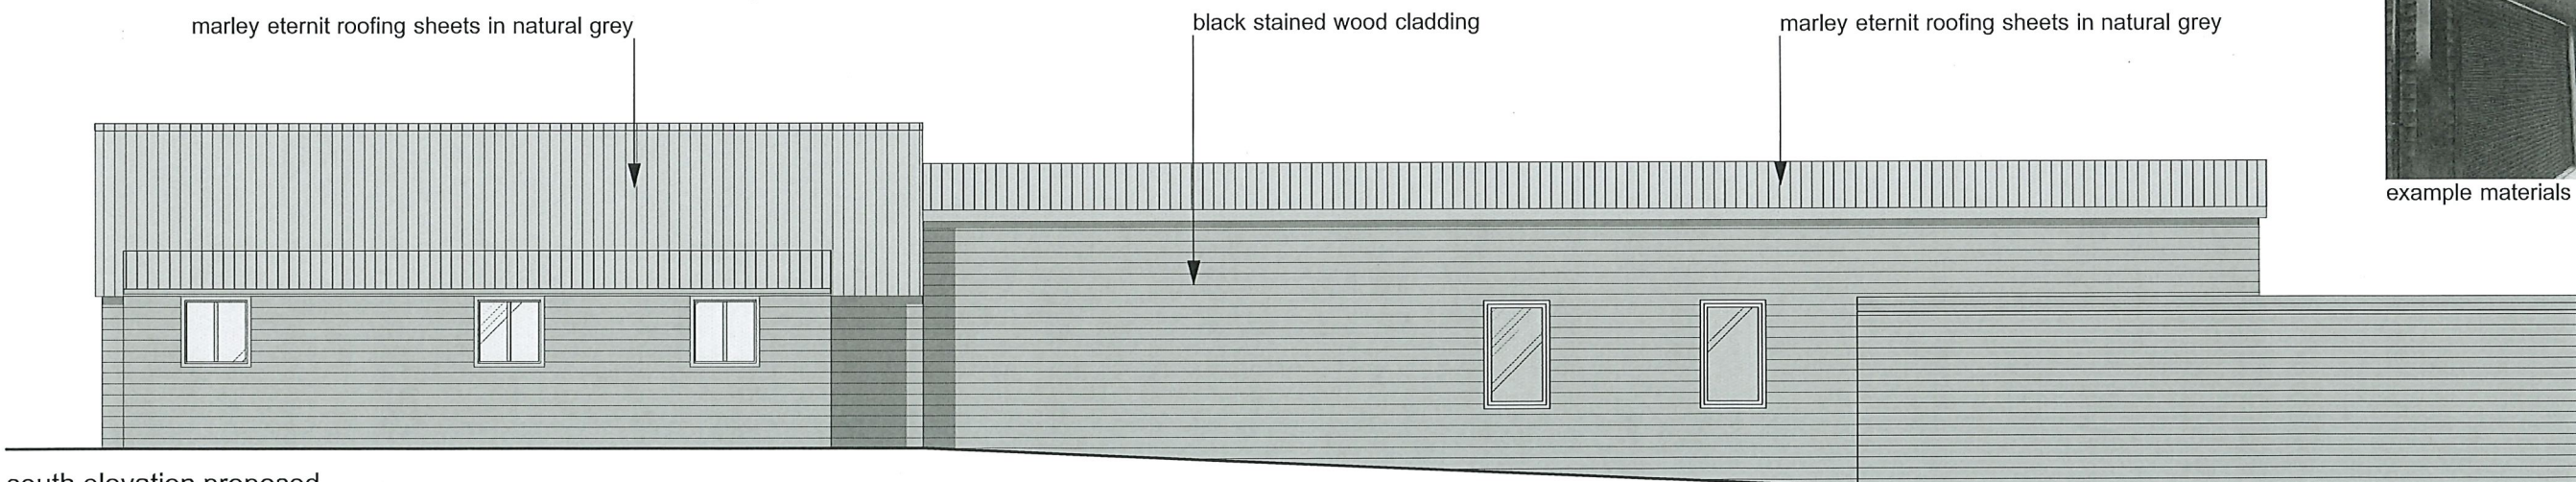


south elevation proposed



example materials

Rev:	Note:	Date:

Notes:
 Do not scale from the drawing for other than planning purposes, all sizes to be confirmed on site before construction.
 The copyright of this drawing is retained by Concept Design & Planning Ltd.
 The site drawing is reproduced under the limited licence of the Ordnance Survey and cannot be reproduced.

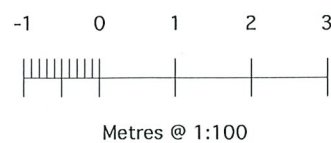

Project:	Rosary Garage, Bramshaw	Drawn by:	RW
Drawing:	Proposed Elevations	Checked by:	RW
Drawing No:	C19/027.08	Revision:	*
Scale:	1:100 @ A3	Date:	Mar 2019

concept 
 design & planning
 t. 023 8033 1010
 e. studio@conceptdp.co.uk
 www.conceptdp.co.uk