




west elevation

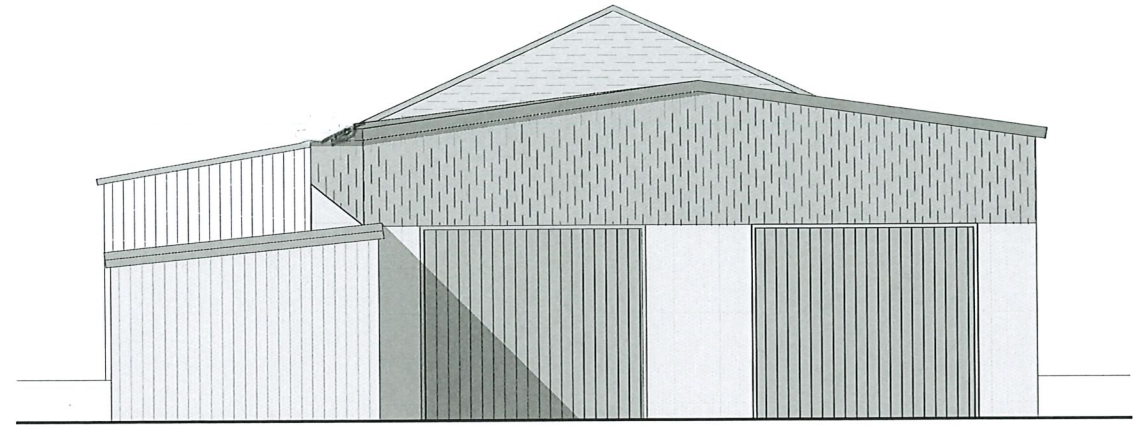

east elevation

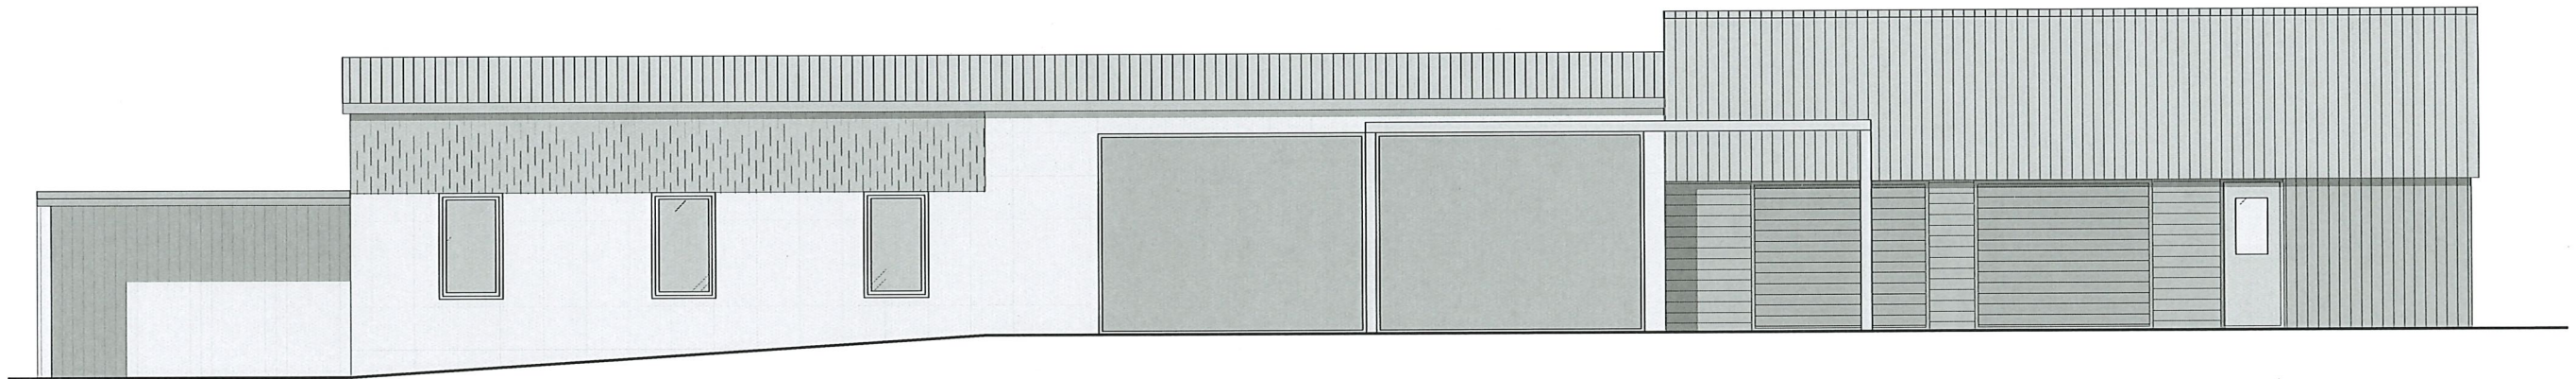

north elevation

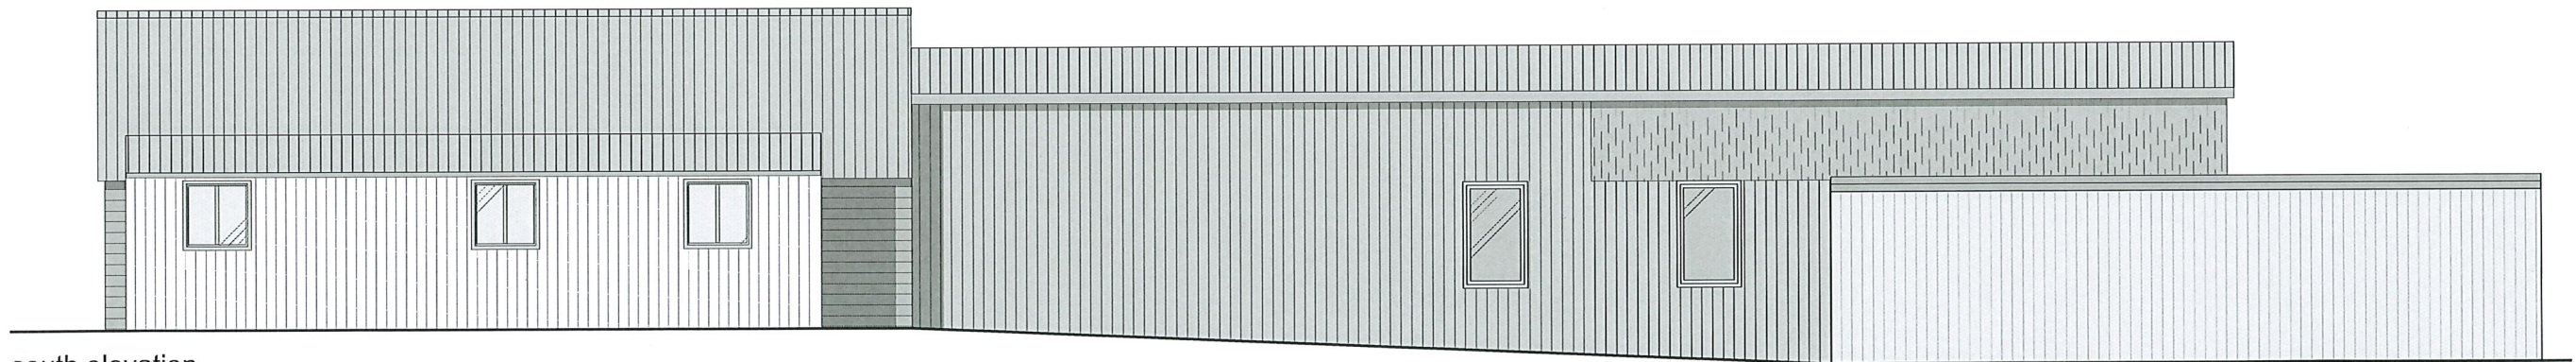

south elevation


Rev:	Note:	Date:

Notes:

Do not scale from the drawing for other than planning purposes, all sizes to be confirmed on site before construction.

The copyright of this drawing is retained by Concept Design & Planning Ltd.

The site drawing is reproduced under the limited licence of the Ordnance Survey and cannot be reproduced.

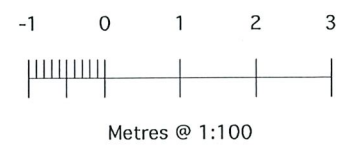

Project:	Rosary Garage, Bramshaw	Drawn by:	RW
Drawing:	Existing Elevations	Checked by:	RW
Drawing No:	C19/027.04	Revision:	*
Scale:	1:100 @ A3	Date:	Mar 2019

**concept**   
design & planning

t. 023 8033 1010  
e. studio@conceptdp.co.uk  
www.conceptdp.co.uk