


Ground Floor Plan 1:100




First Floor Plan 1:100

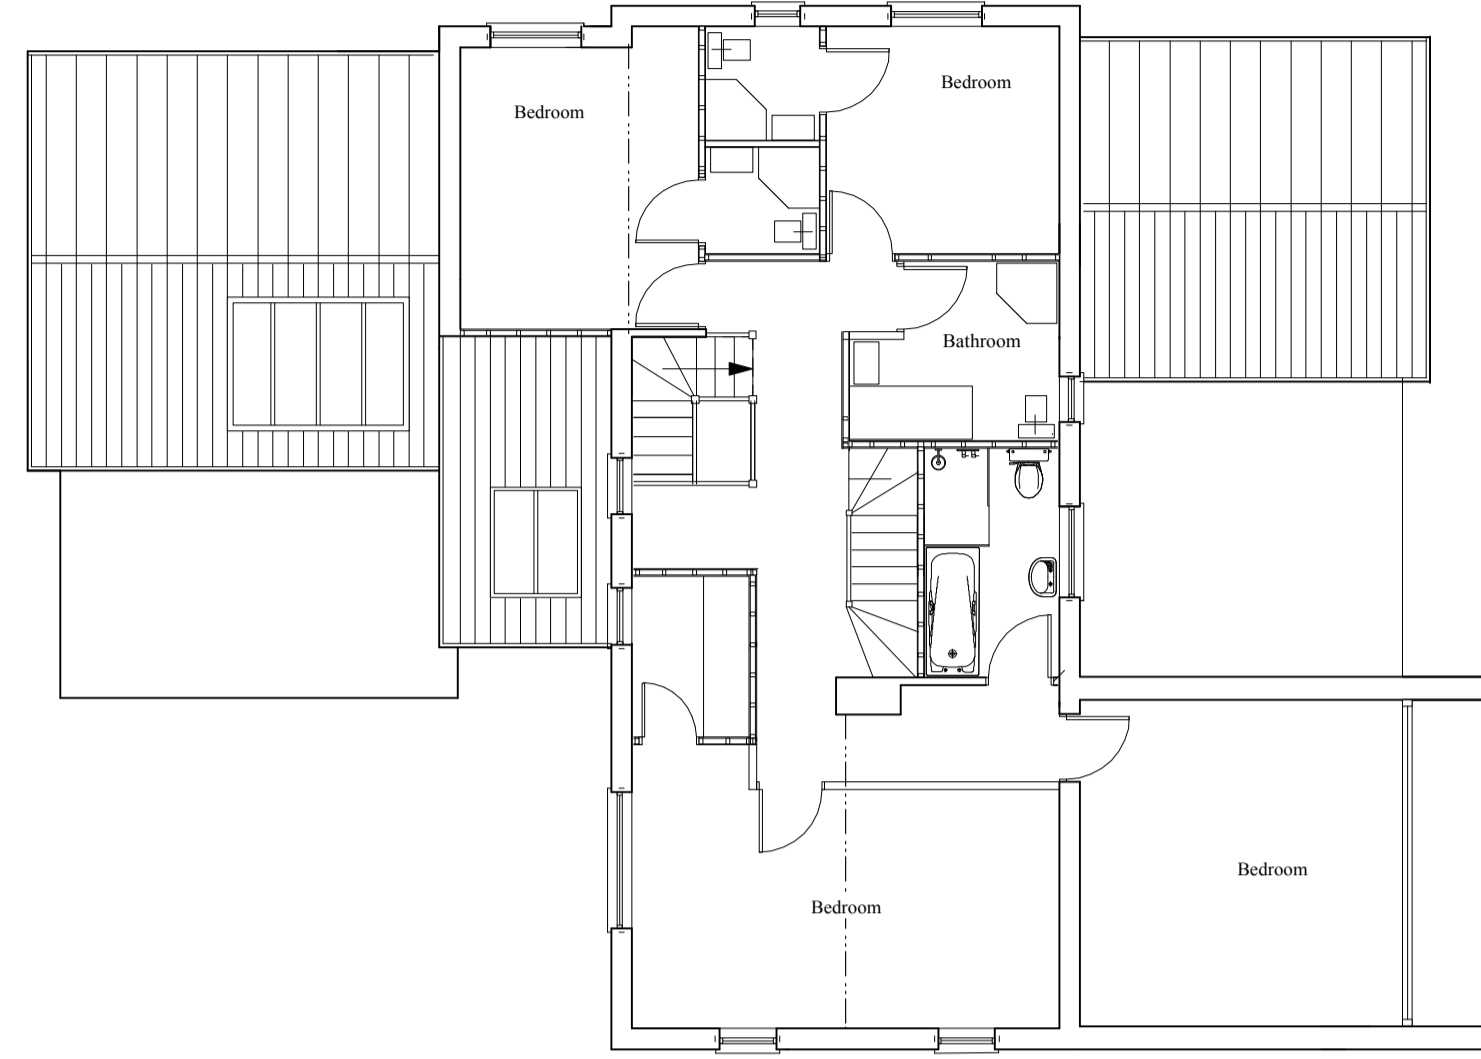

South Elevation

BRICKS - T B S Audley Antique - multi
 PLINTH - Bullnose bricks to be black engineering
 WINDOW CILLS - reconstituted stone
 decorative - brick detail above windows
 VELUX sky lights
 ROOF - matt Black - sandtoft pan tile clay
 WINDOWS - senseal cream wood effect - sample given to Gillian
 CLADDING - grey green c06 - marley eternit

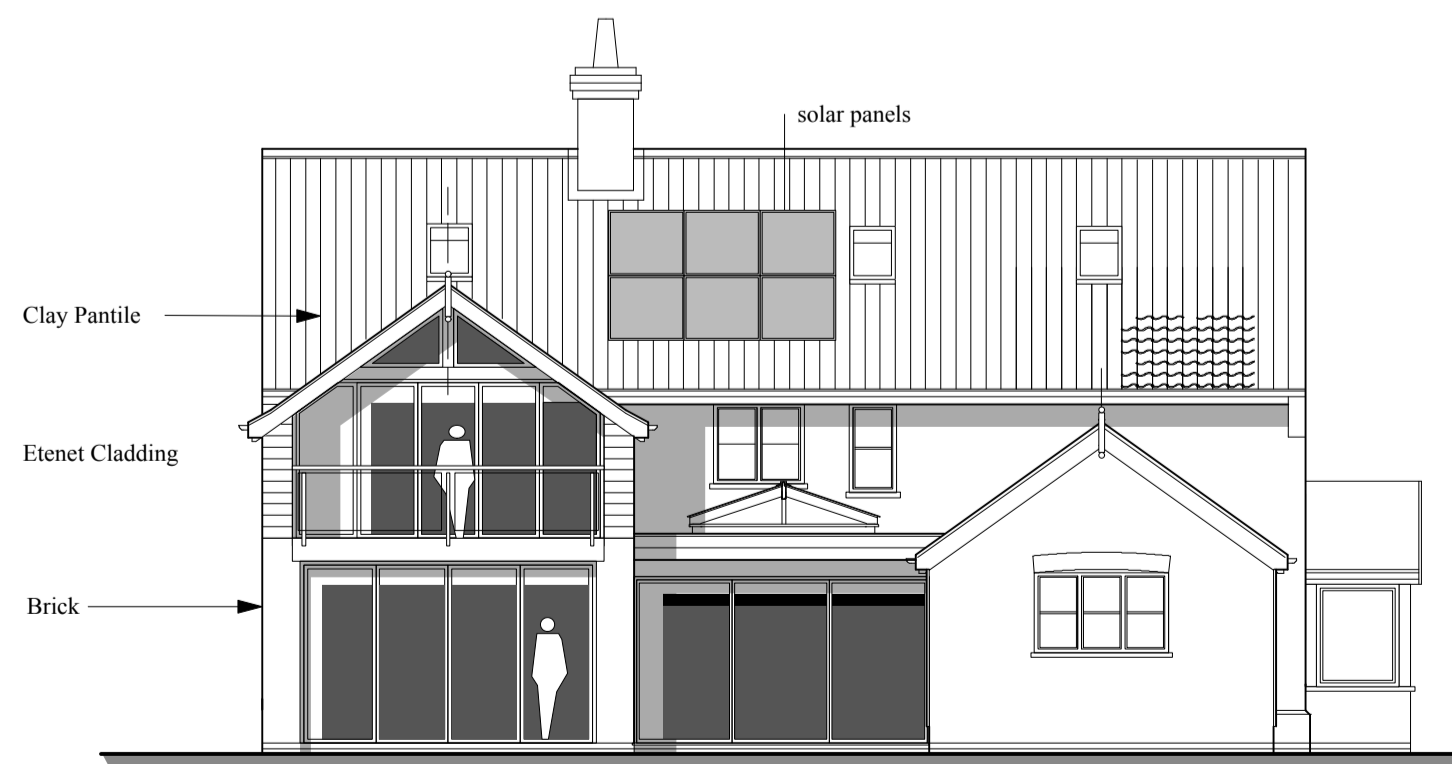


East Elevation



Elevations 1:100



North Elevation

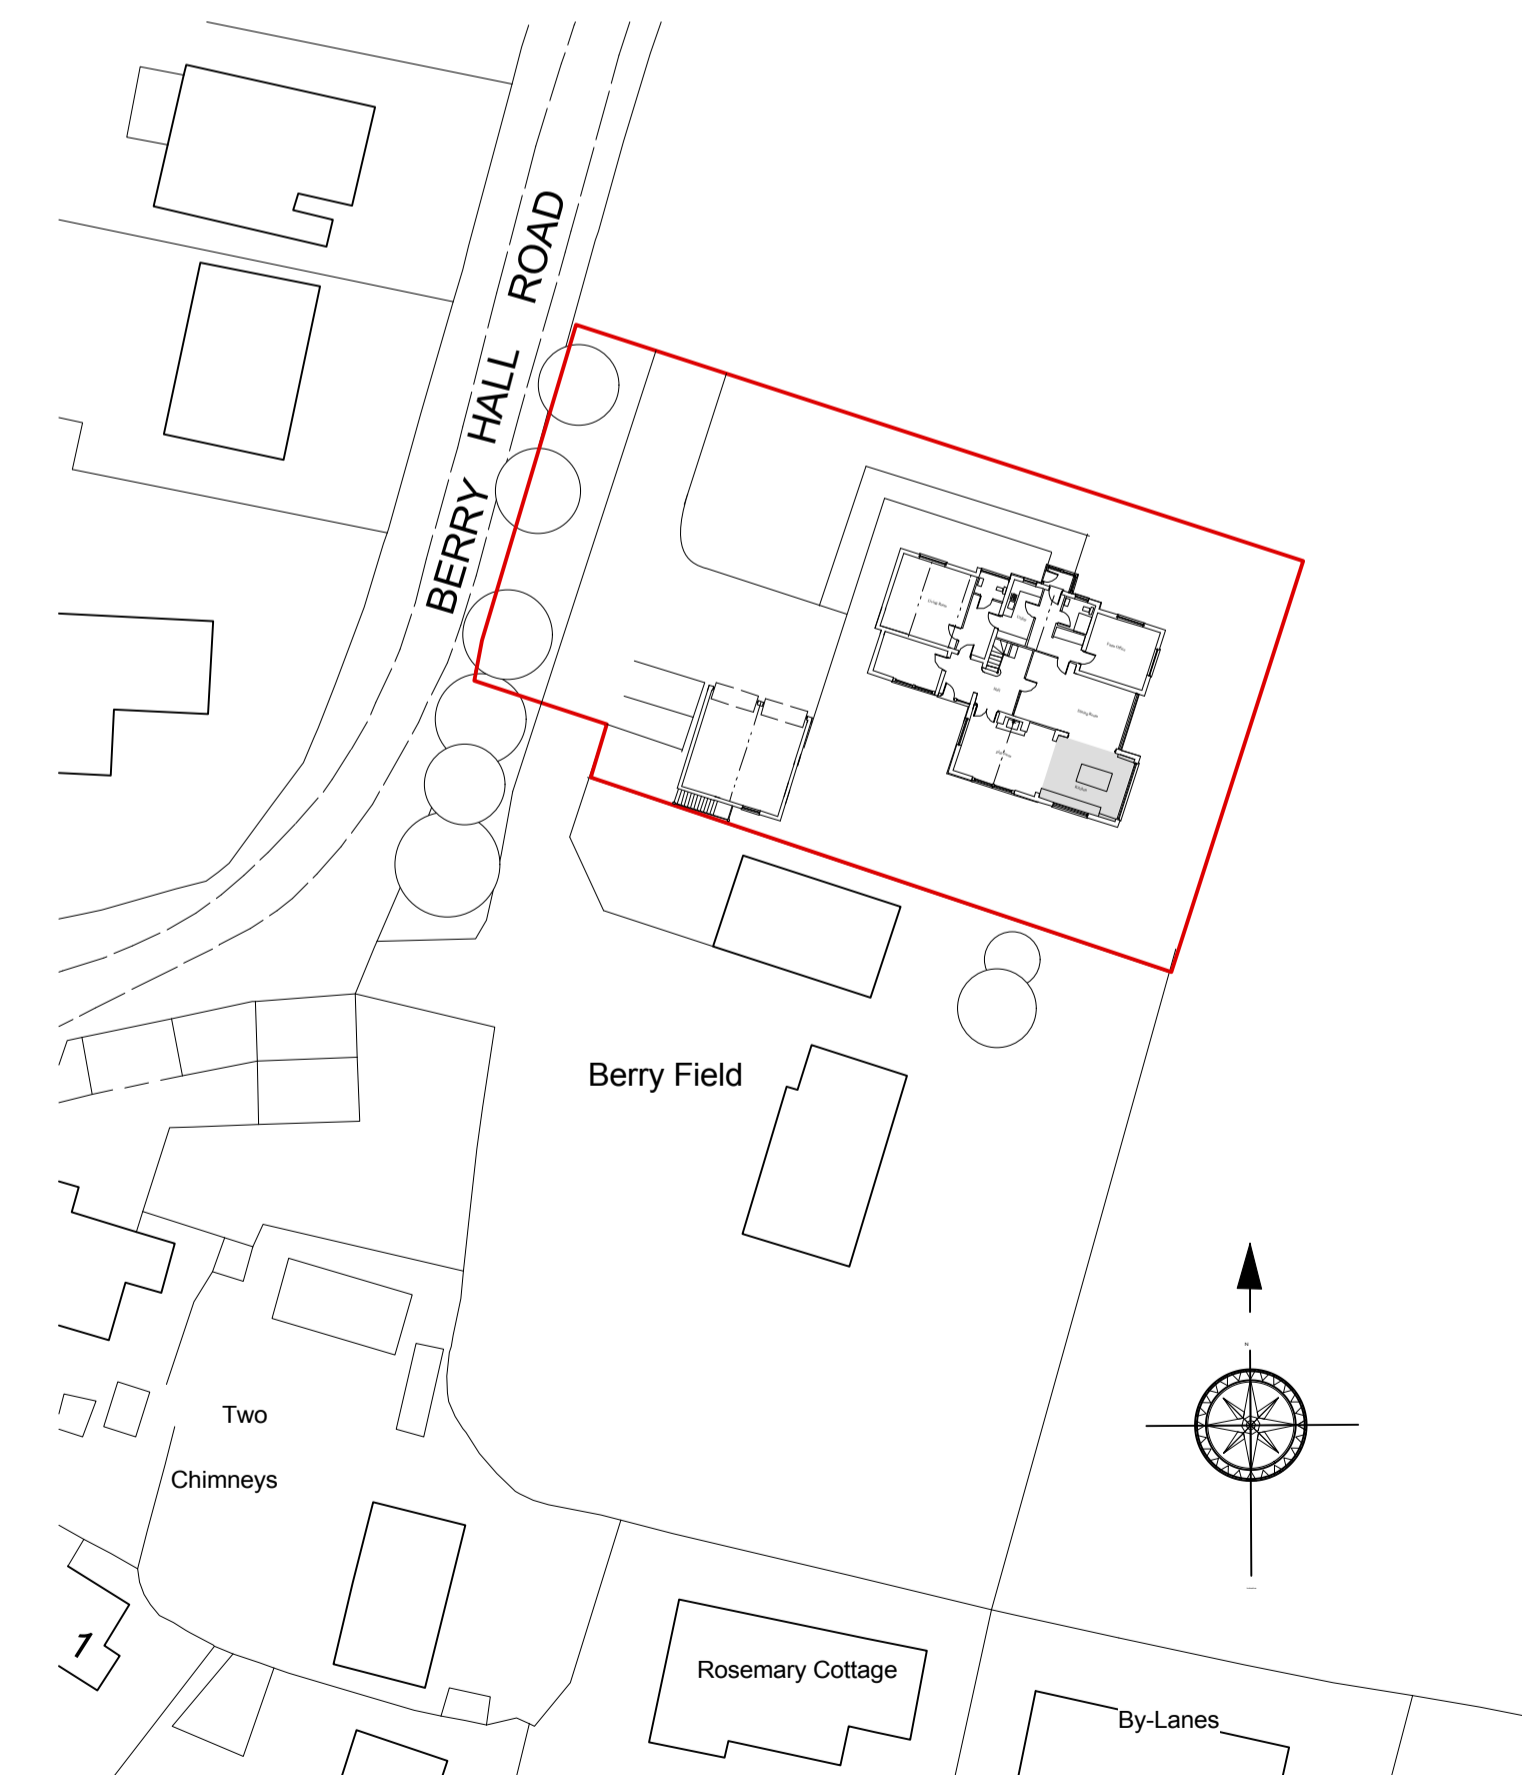

Block Plan 1:500

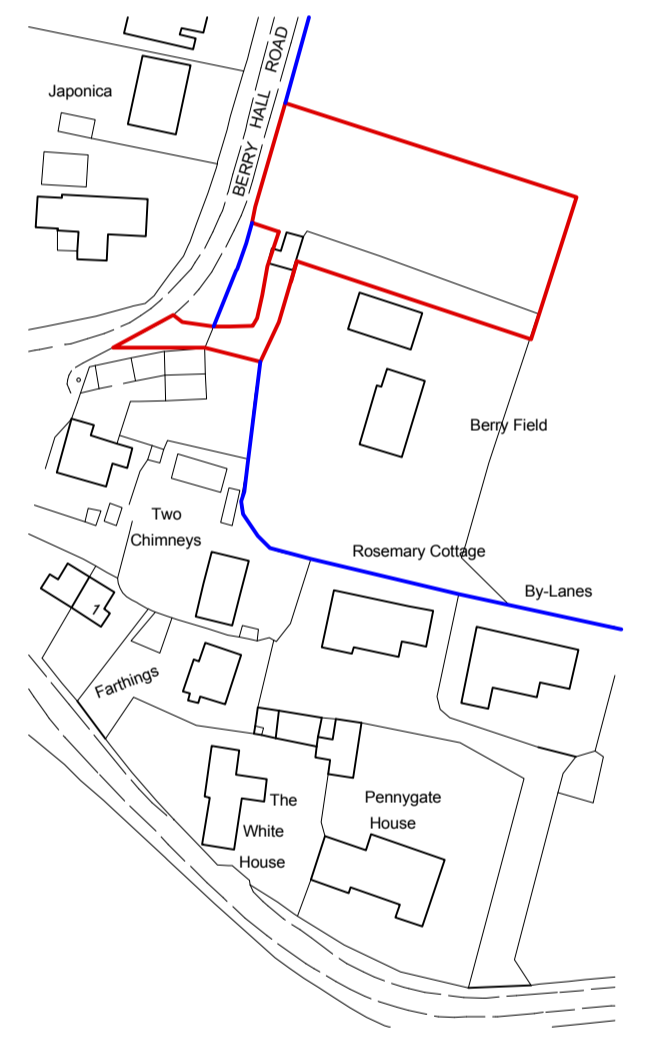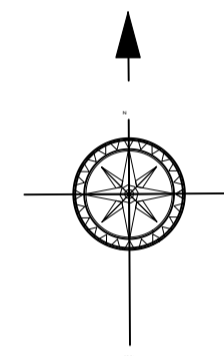

Site Location Plan 1:1250

Osborne Survey (S) Crown Copyright 2015. All rights reserved. Licence number 100029425

K J COLE BA (hons) ARCH DIP.TP MRTPI
 43 Park Lane
 Norwich
 NR2 3EP
 Tel 01603 491416
 Fax 01603 491416
 kjc@kcole.co.uk

Client
Mr P Drake

Drawing Title
**Berry Lodge
 Barton Turf**

Proposed 2 storey extension

Date	Scale	Ref
17 05 21	1:100	
Job No.	Drawing No.	Rev
21/601	PL02	B