


Ground Floor Plan 1:100

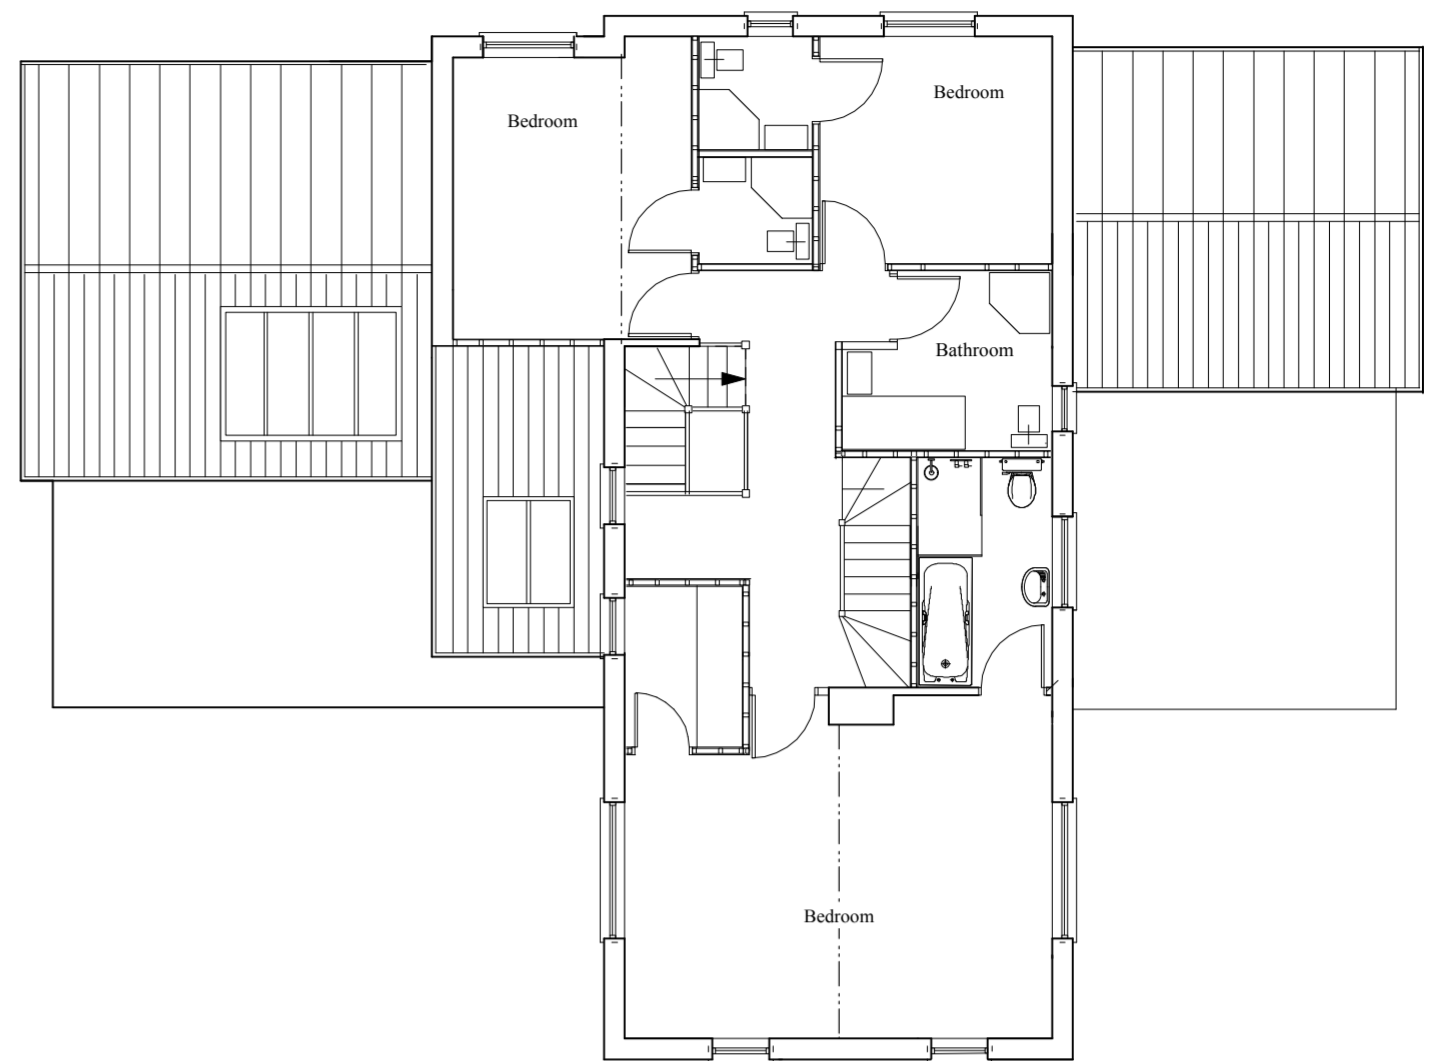

First Floor Plan 1:100



East Elevation



North Elevation



South Elevation

Existing Elevations 1:100

K J COLE BA (hons) ARCH DIP.TP MRTPI  
 43 Park Lane  
 Norwich  
 NR2 3EF  
 Tel 01603 491416  
 Fax 01603 491416  
 kjc@kcole.co.uk

Client  
**Mr P Drake**

Drawing Title  
**Berry Haven  
 Barton Turf**

Existing plans Elevations

Date	Scale	Ref
17 05 21	1:100	
Job No.	Drawing No.	Rev
21/601	PL01	