


117.7m

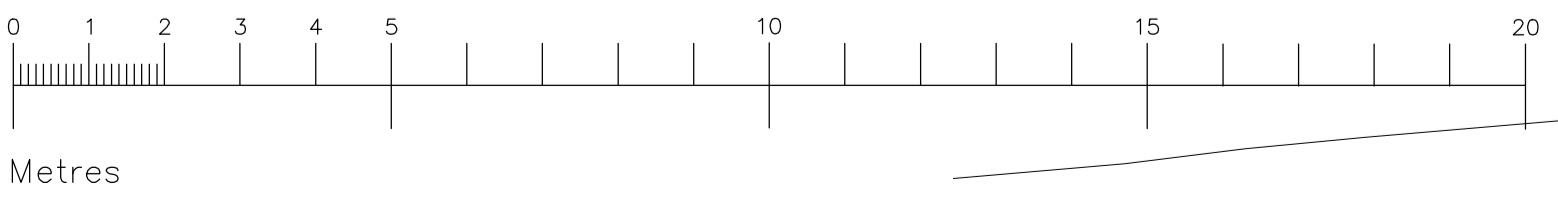

Rev	Date	Comments
PLANNING		
Client Mr & Mrs McLean		
Project 1 Mount Harry Road Sevenoaks Kent TN13 3JH		
Title Site Plan as Existing		
Project No. 5582	Date Feb 2022	
Drawing No. 5582-PD-011	Revision	
Scale 1:100@A1	Drawn DMW	Check PH
<small>Neplicar House, London Road Wrotham Heath, Kent, TN15 7RS phone: 01732 753333 fax: 01732 753334 info@offsetarchitects.co.uk www.offsetarchitects.co.uk</small>		
		offset architects