



Ground Floor Plan

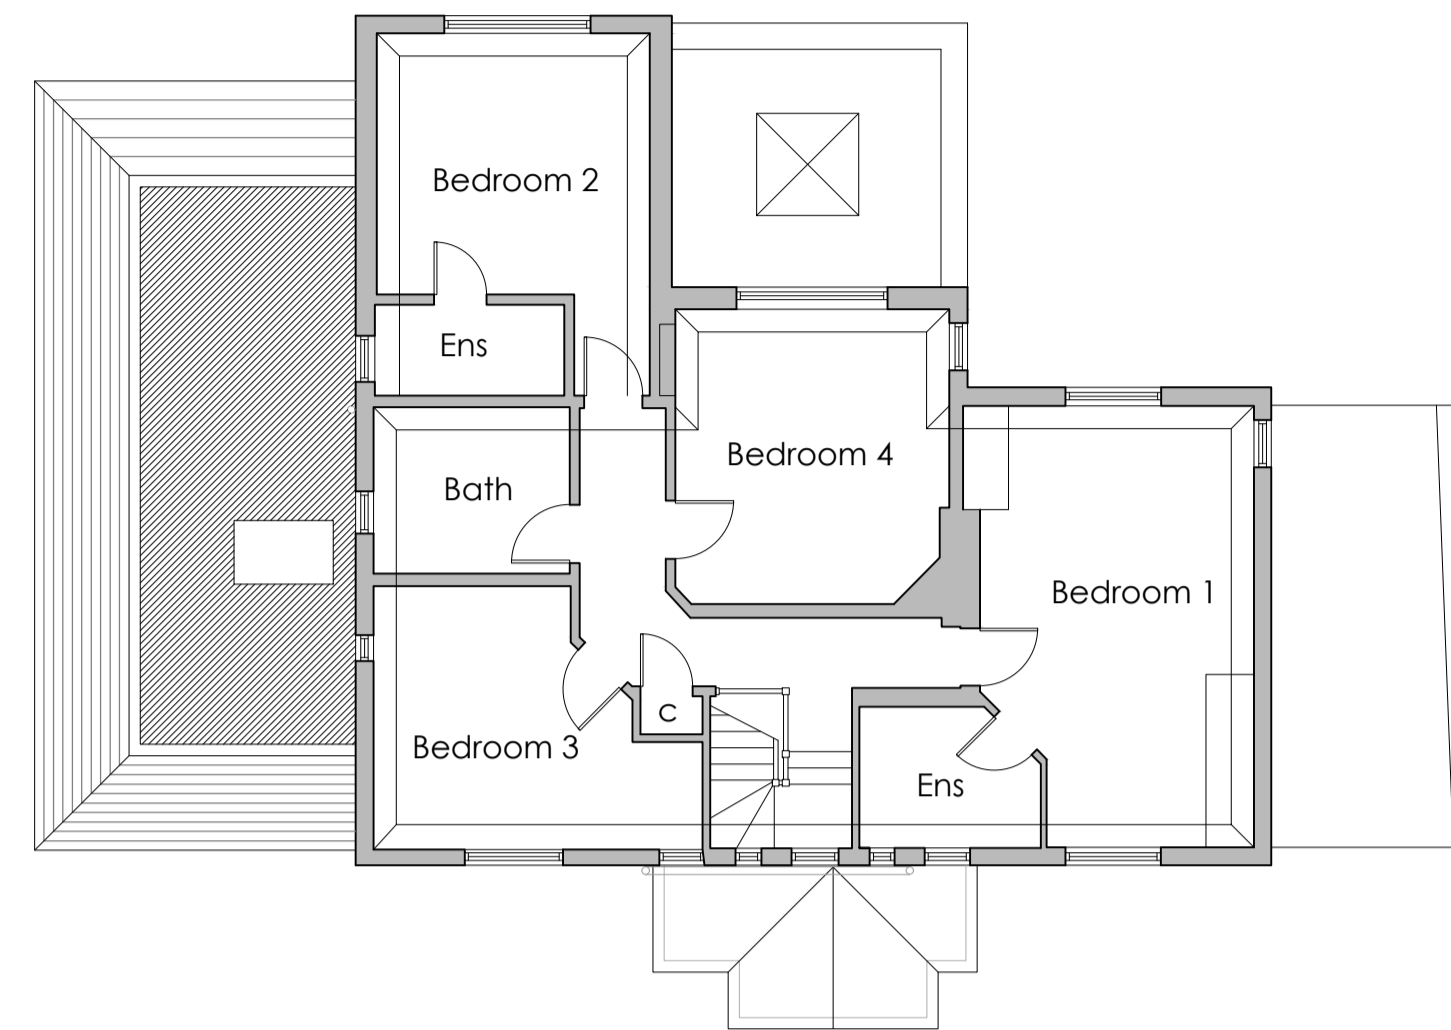

First Floor Plan

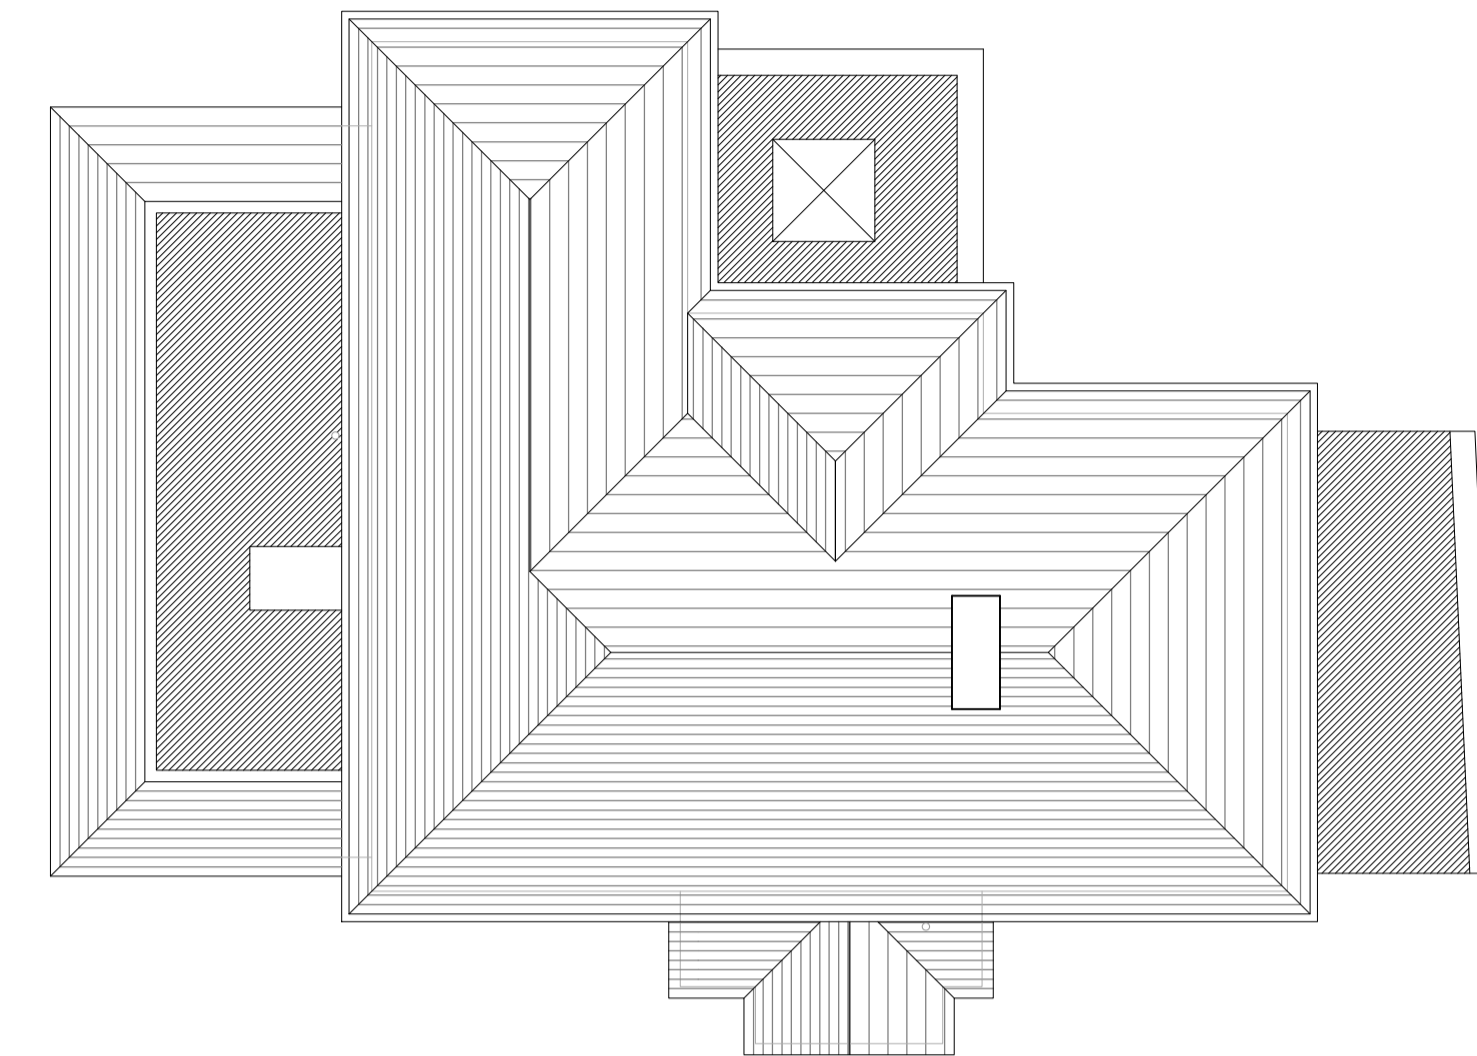

Roof Plan



North Elevation




West Elevation





South Elevation



East Elevation

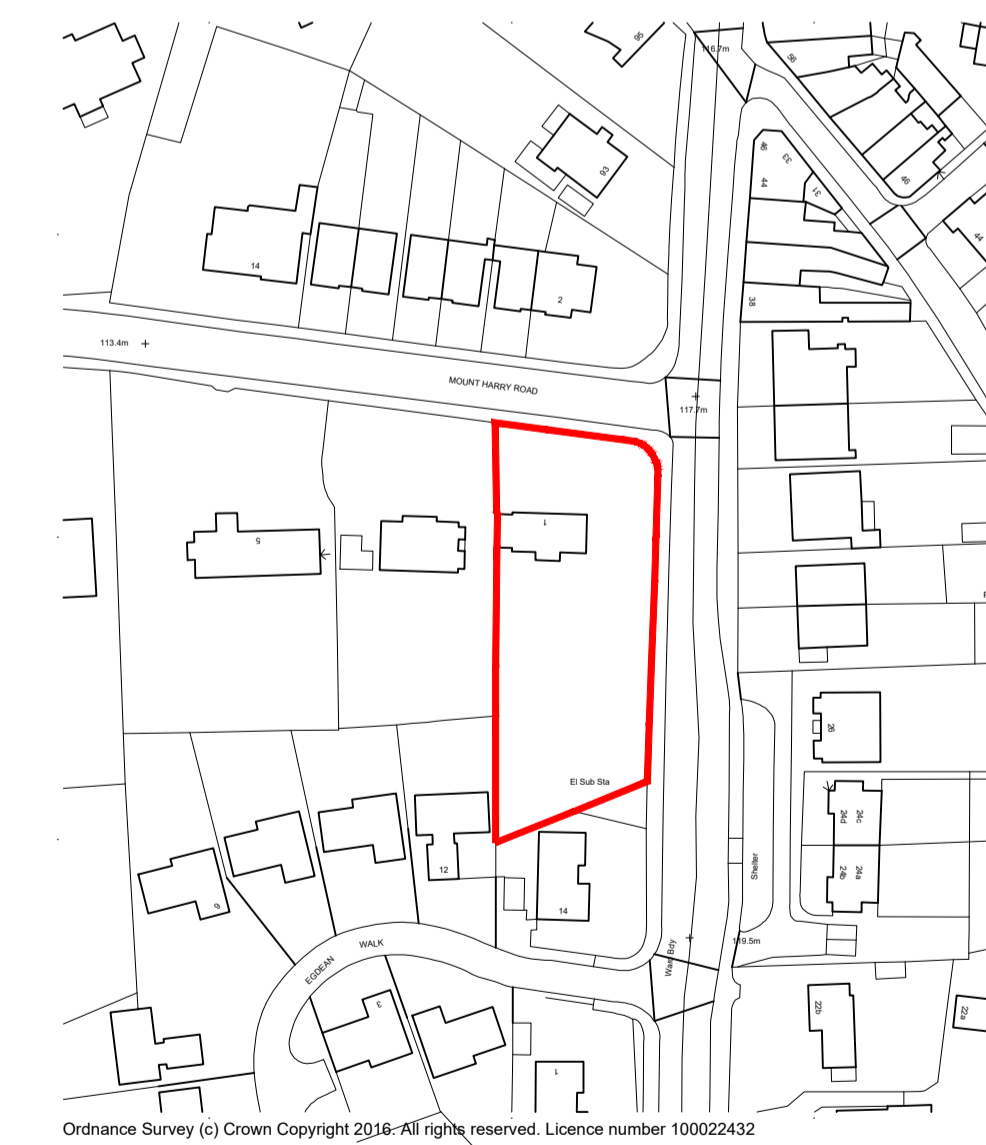

Site Location Plan - Scale 1:1250

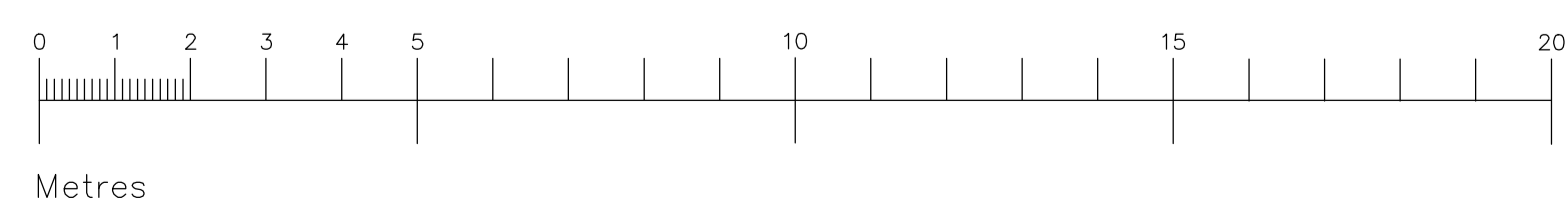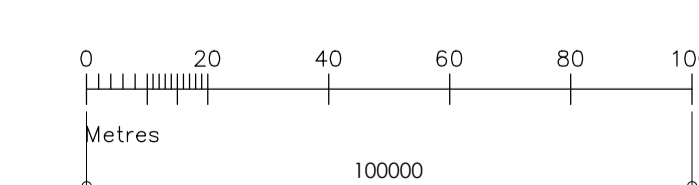

Rev	Date	Comments
-----	------	----------

# PLANNING

Client  
Mr & Mrs McLean

Project  
1 Mount Harry Road  
Sevenoaks  
Kent  
TN13 3JH

Title  
Existing Floor Plans, Elevations,  
& Site Location Plan

Project No. **5582** Date Feb 2022

Drawing No. **5582-PD-010** Revision

Scale 1:100@A1 1:1250 Drawn DMW Check PH

Nepiclar House, London Road  
Wrotham Heath, Kent, TN15 7RS  
phone: 01732 753333  
fax: 01732 753334  
info@offsetarchitects.co.uk  
www.offsetarchitects.co.uk

