




EXISTING WEST ELEVATION - COURTYARD
Scale 1:100

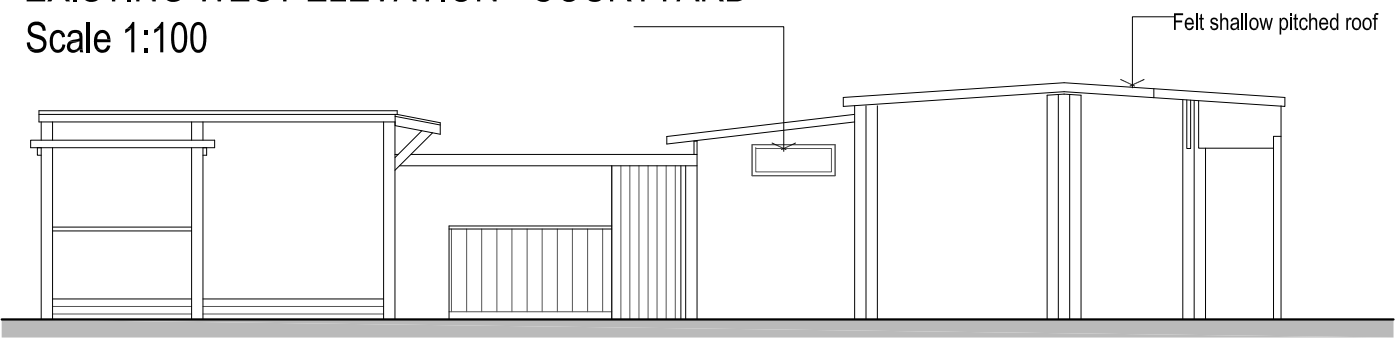

EXISTING NORTH ELEVATION - COURTYARD
Scale 1:100

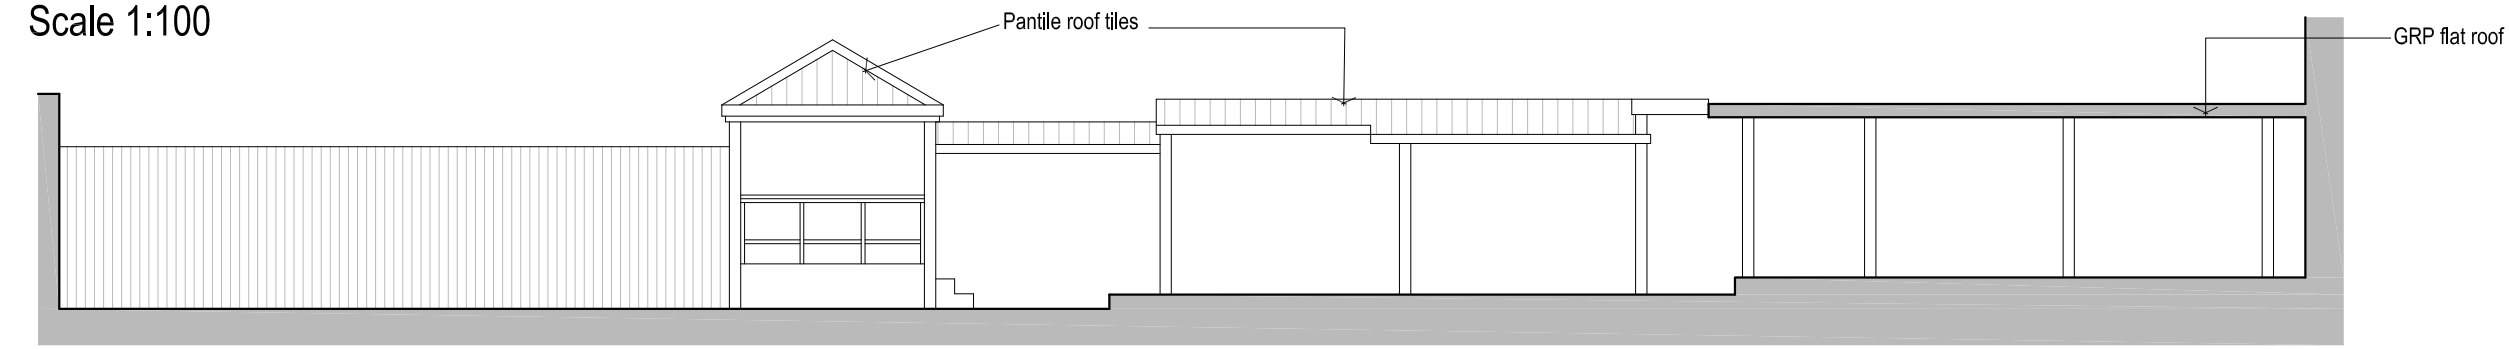


EXISTING EAST ELEVATION - COURTYARD
Scale 1:100

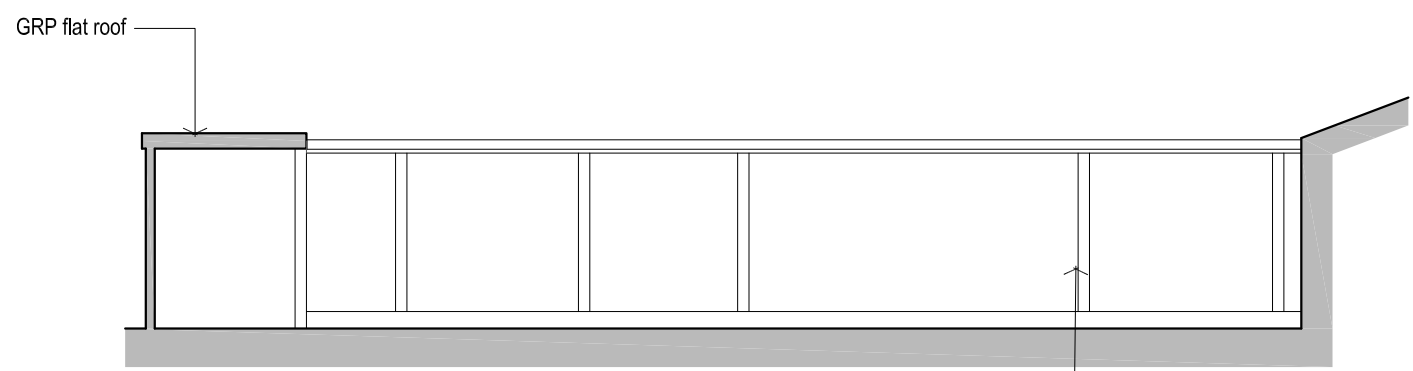

EXISTING SOUTH ELEVATION - COURTYARD
Scale 1:100

EXISTING ELEVATIONS
Scale 1:100

 

Rev	Description	By	Date
 RHM Planning & Design Services 19 Russell Grove Westbury Park BRISTOL BS6 7UD Tel: + 044 (0)7810 821409 Email: rhmplanning@mail.com www.rhmplanning.co.uk			
Client			
Project			
THE WHITE HART Clevedon Road, Weston-in-Gordano, Bristol BS20 8PU			
Drawing Title			
Existing Elevations			
Drawing Number		Rev.	Scale
P0552 - 005			As shown @A3
		Date	Feb 22