



EXISTING EAST ELEVATION
Scale 1:100

Vertical timber cladding

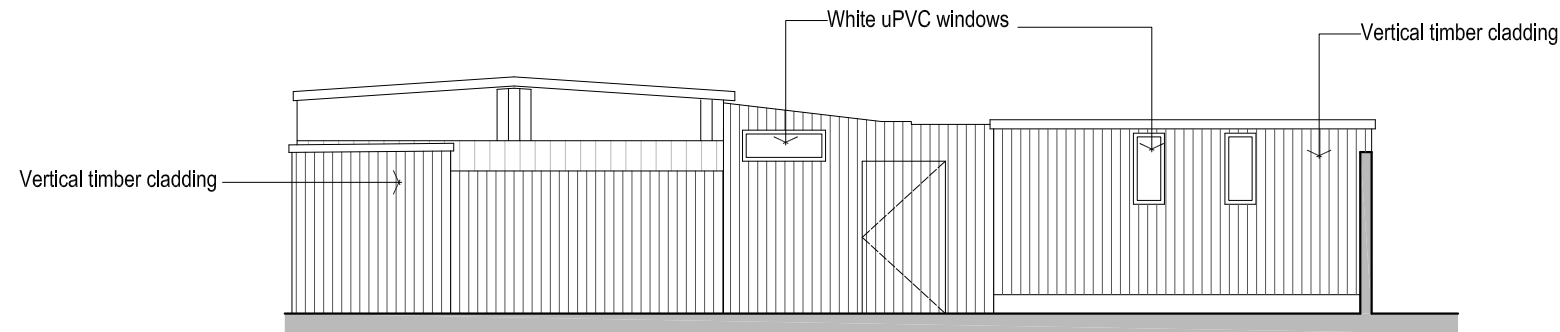

EXISTING SOUTH ELEVATION
Scale 1:100

 

EXISTING ELEVATIONS
Scale 1:100

Rev	Description	By	Date
 <p>RHM Planning & Design Services 19 Russell Grove Westbury Park BRISTOL BS6 7UD Tel: + 044 (0)7810 821409 Email: rhmplanning@mail.com</p> <p>www.rhmplanning.co.uk</p>			
Client			
Project			
<p>THE WHITE HART Clevedon Road, Weston-in-Gordano, Bristol BS20 8PU</p>			
Drawing Title			
Existing Elevations			
Drawing Number		Rev.	Scale
P0552 - 006			As shown @A3
		Date	Feb 22