




Proposed Basement Plan

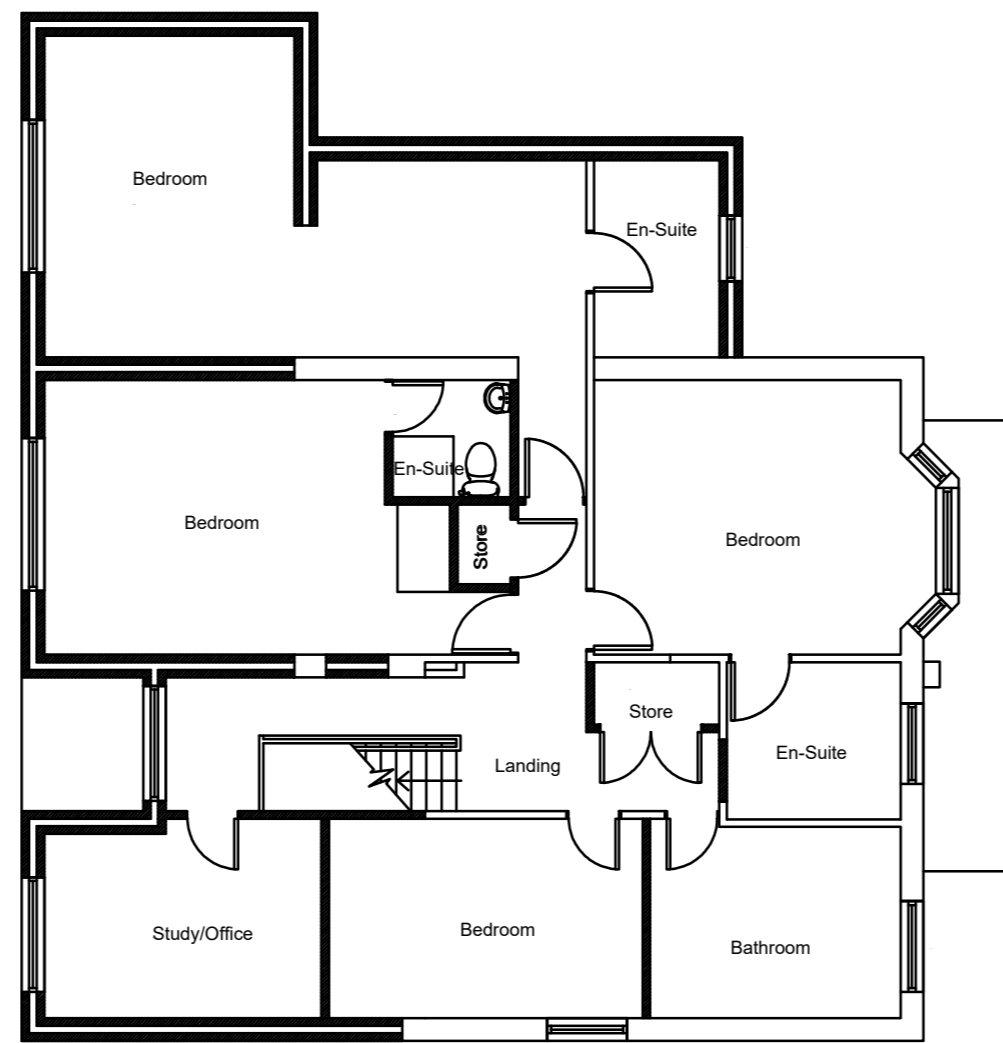


Proposed First Floor Plan

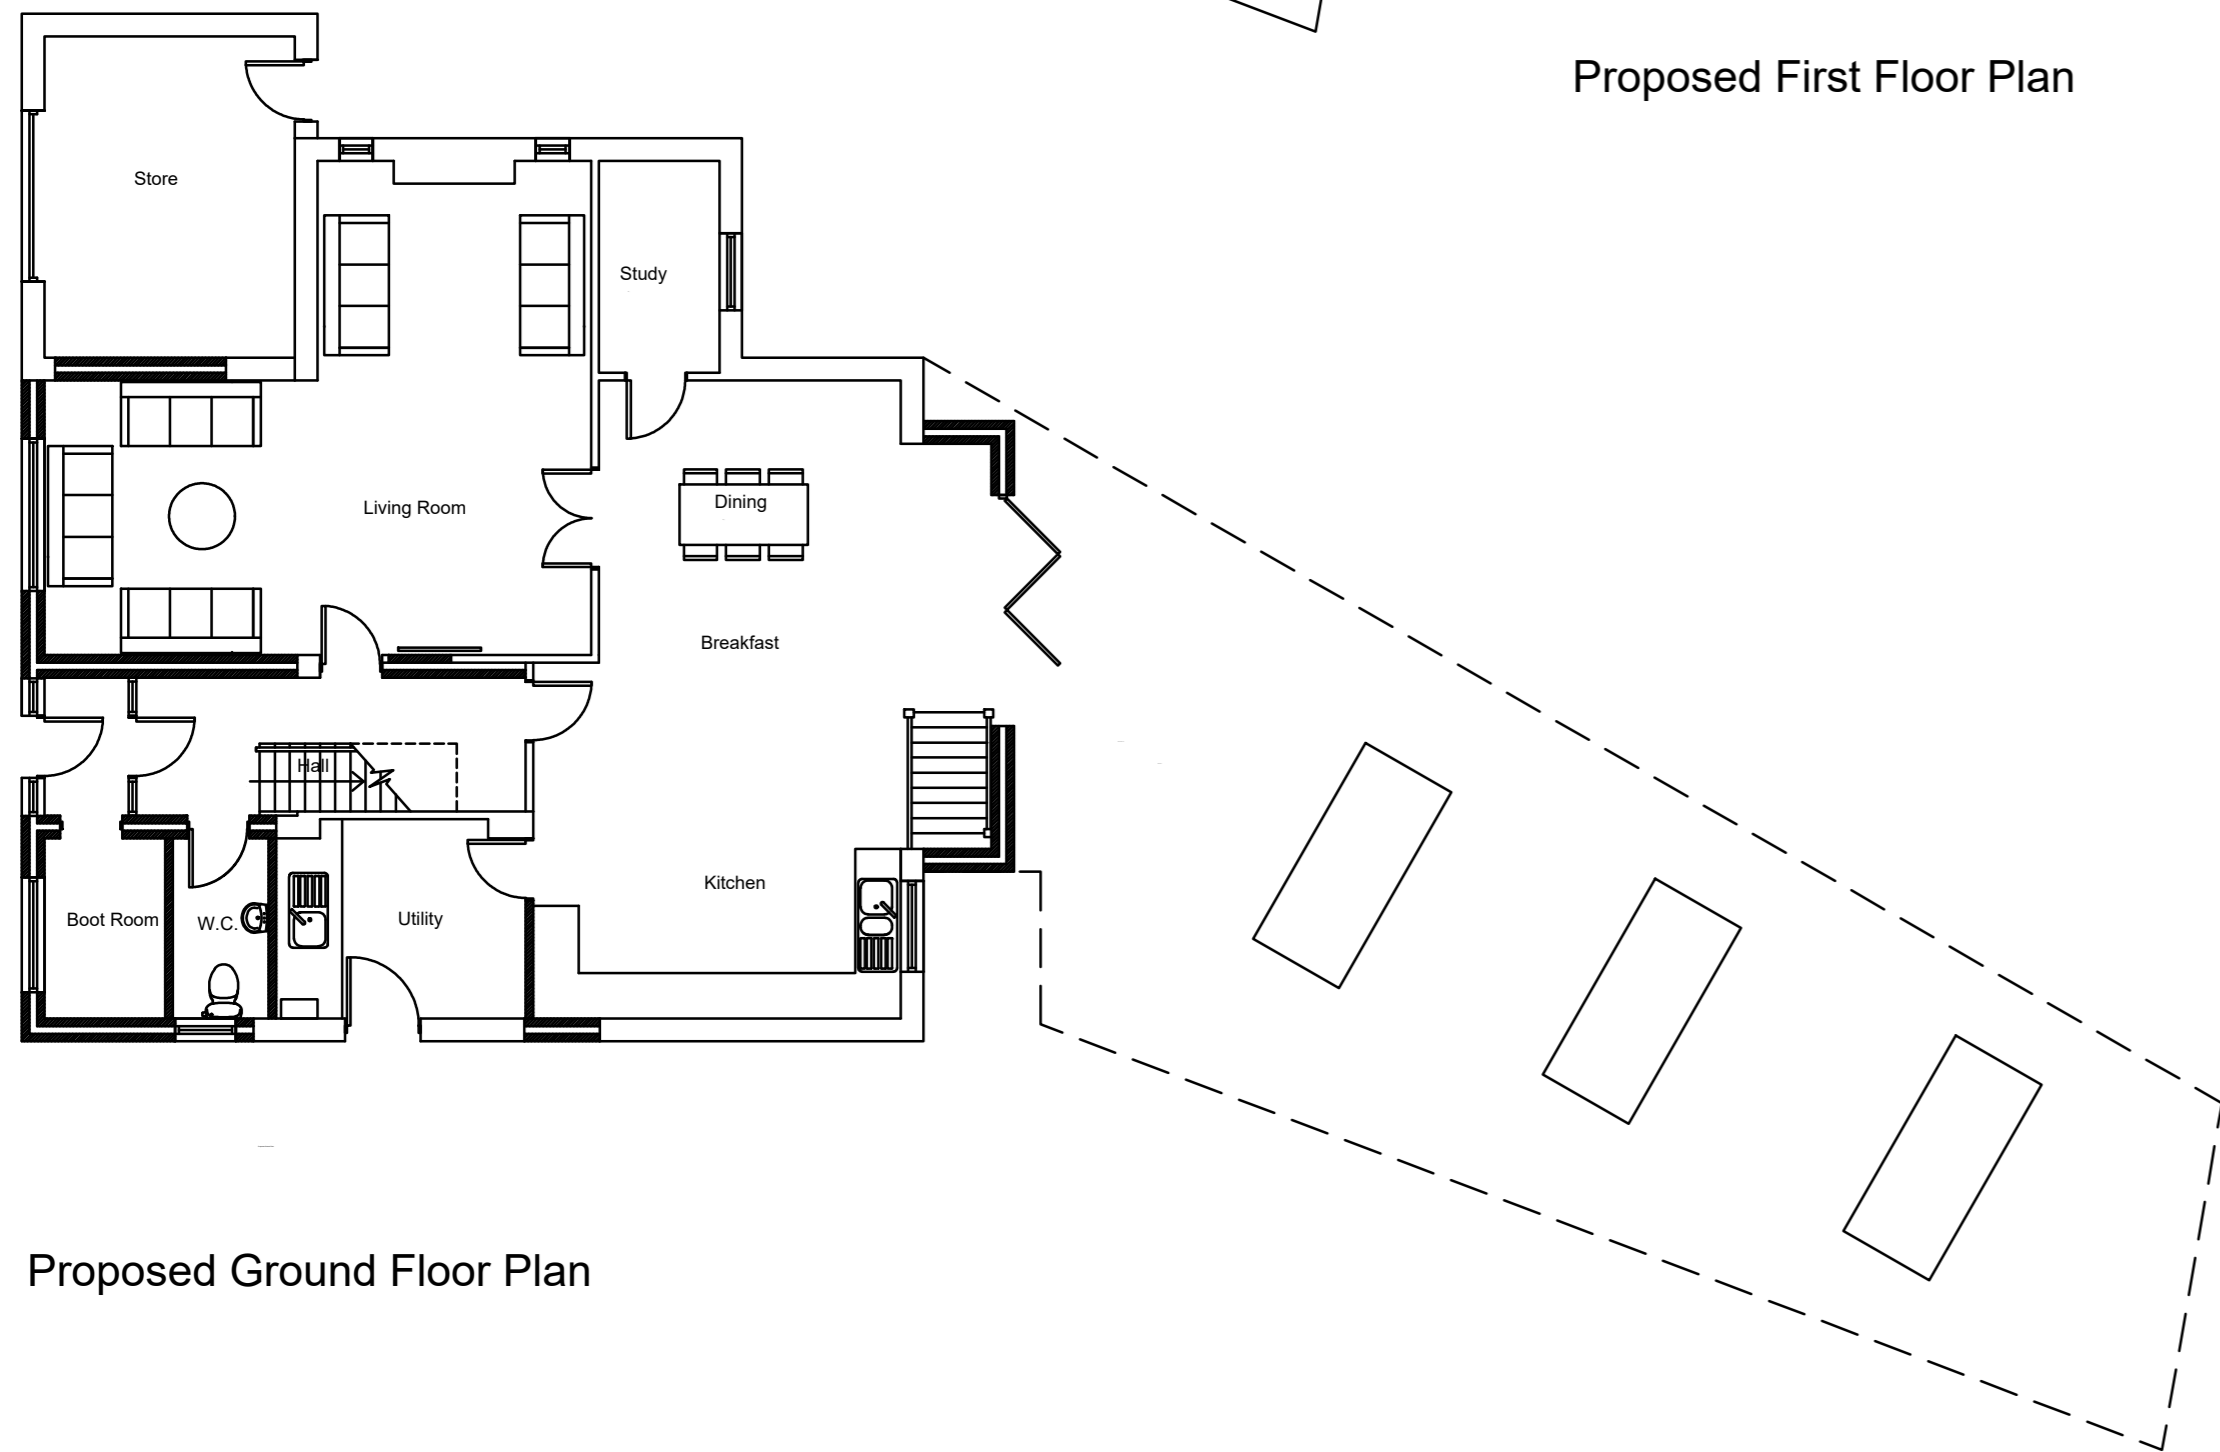

Proposed Ground Floor Plan


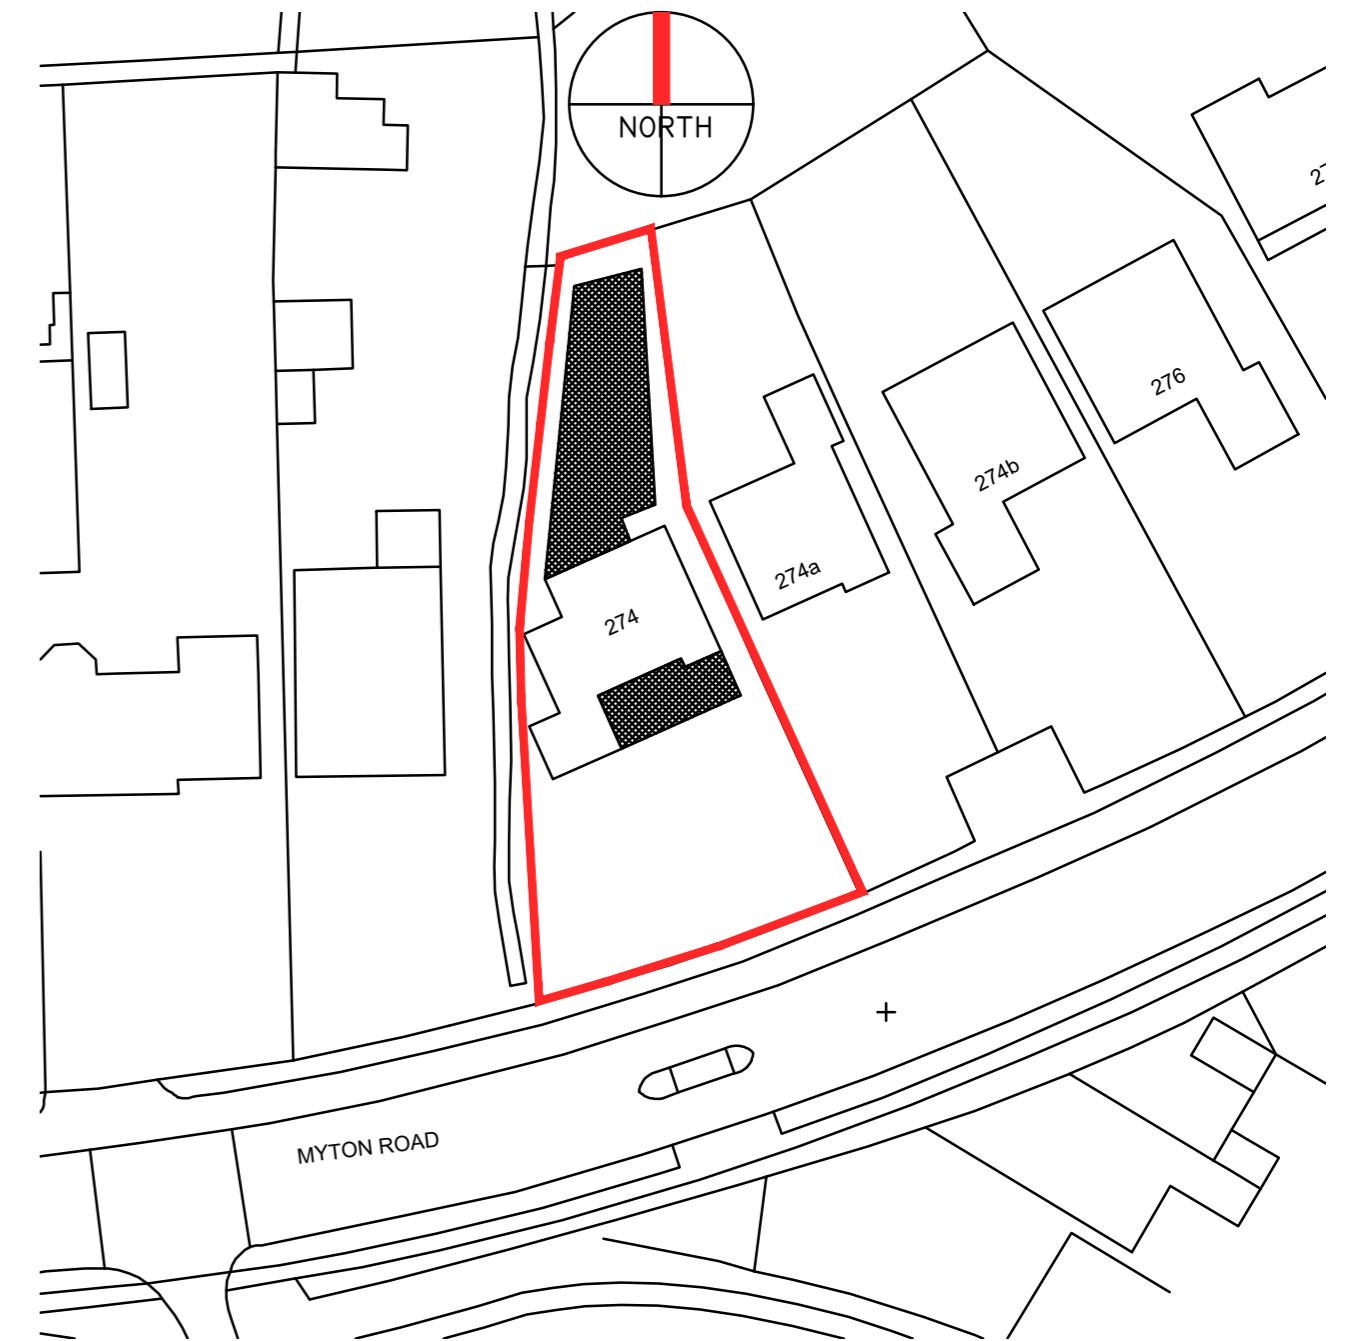


Proposed Block Layout 1:500@A2

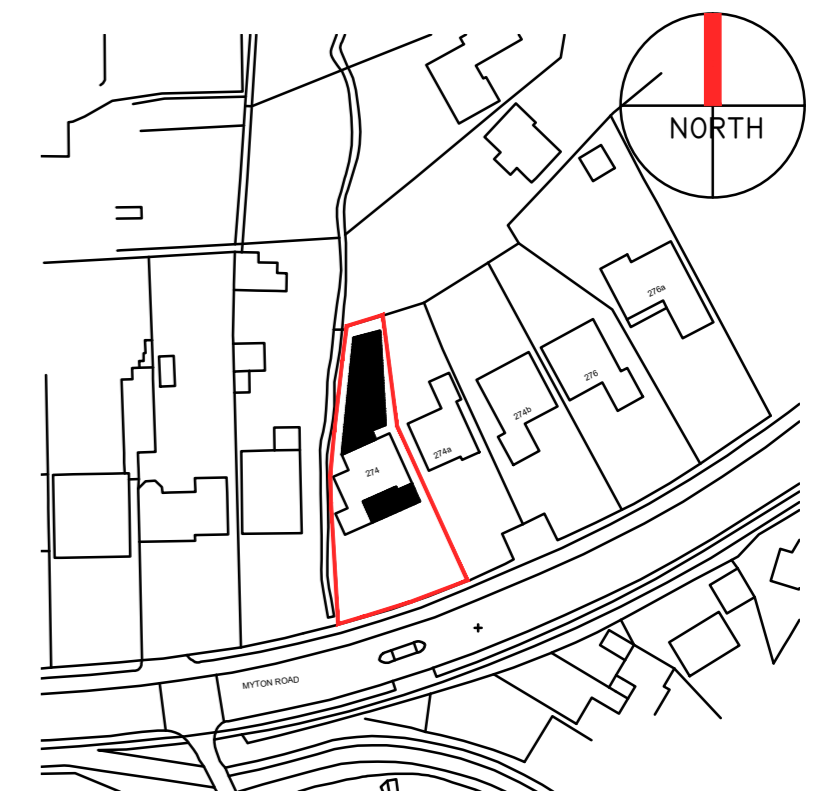

Proposed Site Layout 1:1250@A2

Revision	Date	Details

 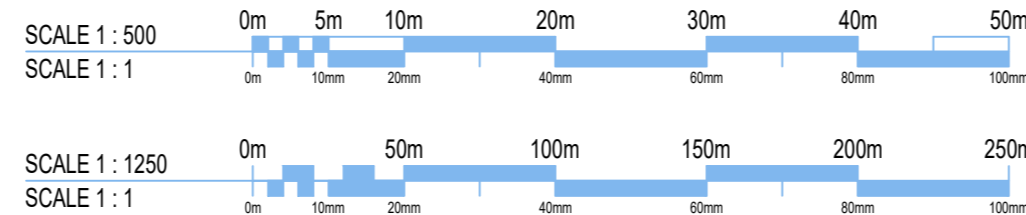

Client:		Mr and Mrs Gupta		
Job:		274 Myton Road Warwick		
Drawing title:		Proposed Plans		
Drawing Number: (Job number)	100	PL	002	Revision: -
Scale:		1/100 at A2		
Date:		Dec 2021		
Drawn by/ checked by:				