




Proposed First Floor Plan

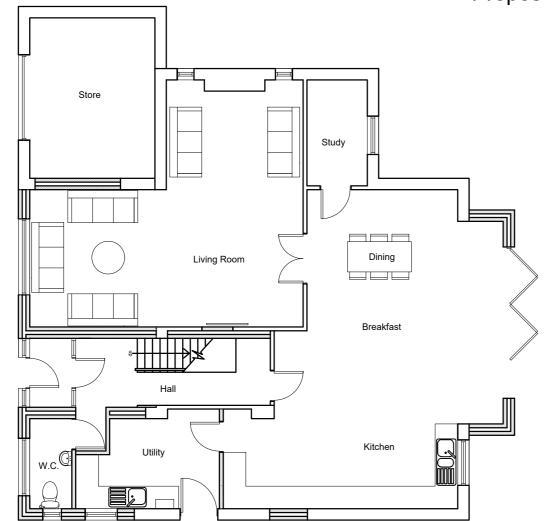

Proposed Ground Floor Plan

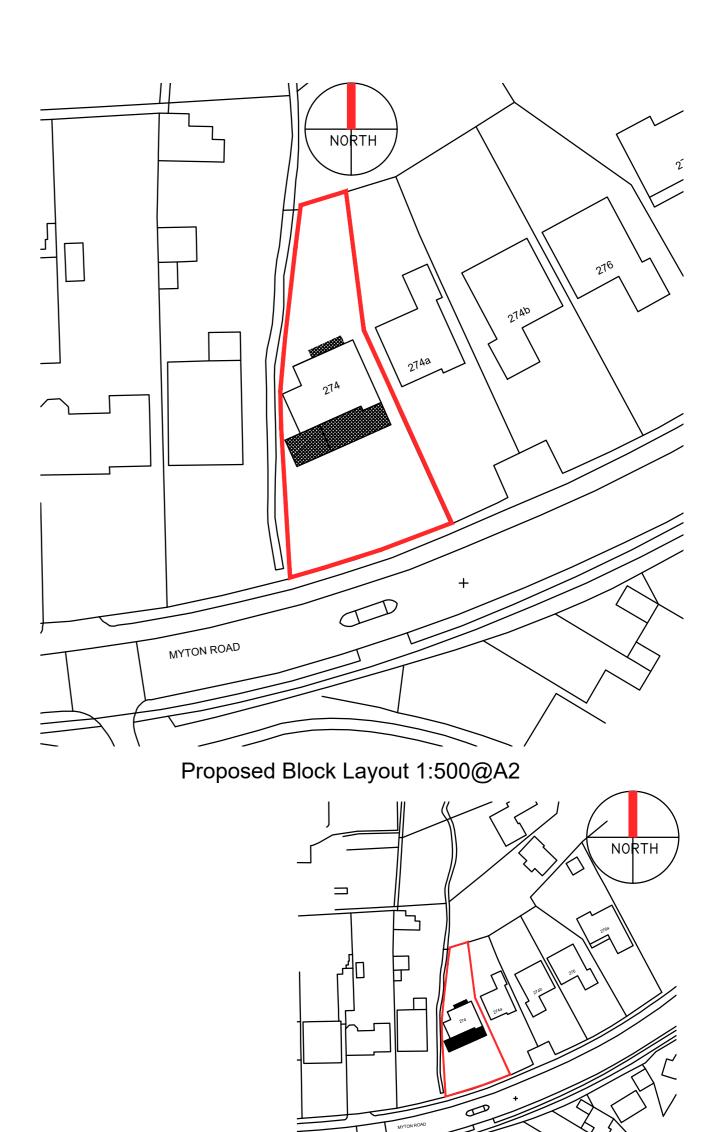

Proposed Site Layout 1:1250@A2

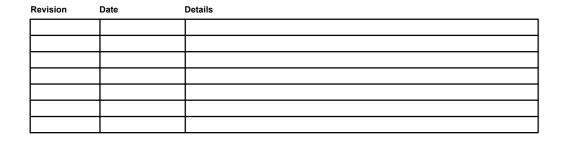

SCALE 1 : 500	0m 5m	10m	20m	30m	40m	50m	SCALE 1:100	0m 1m	2m	4m	6m	8m	10m
SCALE 1:1	0m 10mm	20mm	40mm	60mm	80mm	100mm	SCALE 1:1	0m 10mm	20mm	40mm	60mm	80mm	100mm
SCALE 1 : 1250 SCALE 1 : 1	Om Om 10mm	50m	100m	150m	200m	250m							

Client:	Mr and Mrs Gupta								
Job:	b: 274 Myton Road Warwicxk								
Drawing title:	Proposed Plans								
Drawing Number: (Job number)	100	PL	002	Revision:					
Scale:	1/100 at A2								
Date:	Dec 2021								
Drawn by/ checked b	v:								