


KATE STOREY client		
PROPOSED CONVERSION STABLES / STORE BUILDING THE SAW MILLS MAIN ROAD HAWKSWORTH NOTTS		
job title		
proposed site plan		
dwg title		
scale	1 : 200 A2	2316 / 5
date	Mar 2022	drwg no
		rev
		D

KATE STOREY client		
PROPOSED CONVERSION STABLES / STORE BUILDING THE SAW MILLS MAIN ROAD HAWKSWORTH NOTTS		
job title		
proposed site plan		
dwg title		
scale	1 : 200 A2	2316 / 5
date	Mar 2022	drwg no
		rev
		D

trevor mur architect

144 LAMBURY LANE BURTON JOYCE NOTTINGHAM NG14 5BL
 TEL NO : 0115 931 2692 : FAX NO : 0115 931 2497
 tm@trevormur.co.uk www.trevormur.co.uk

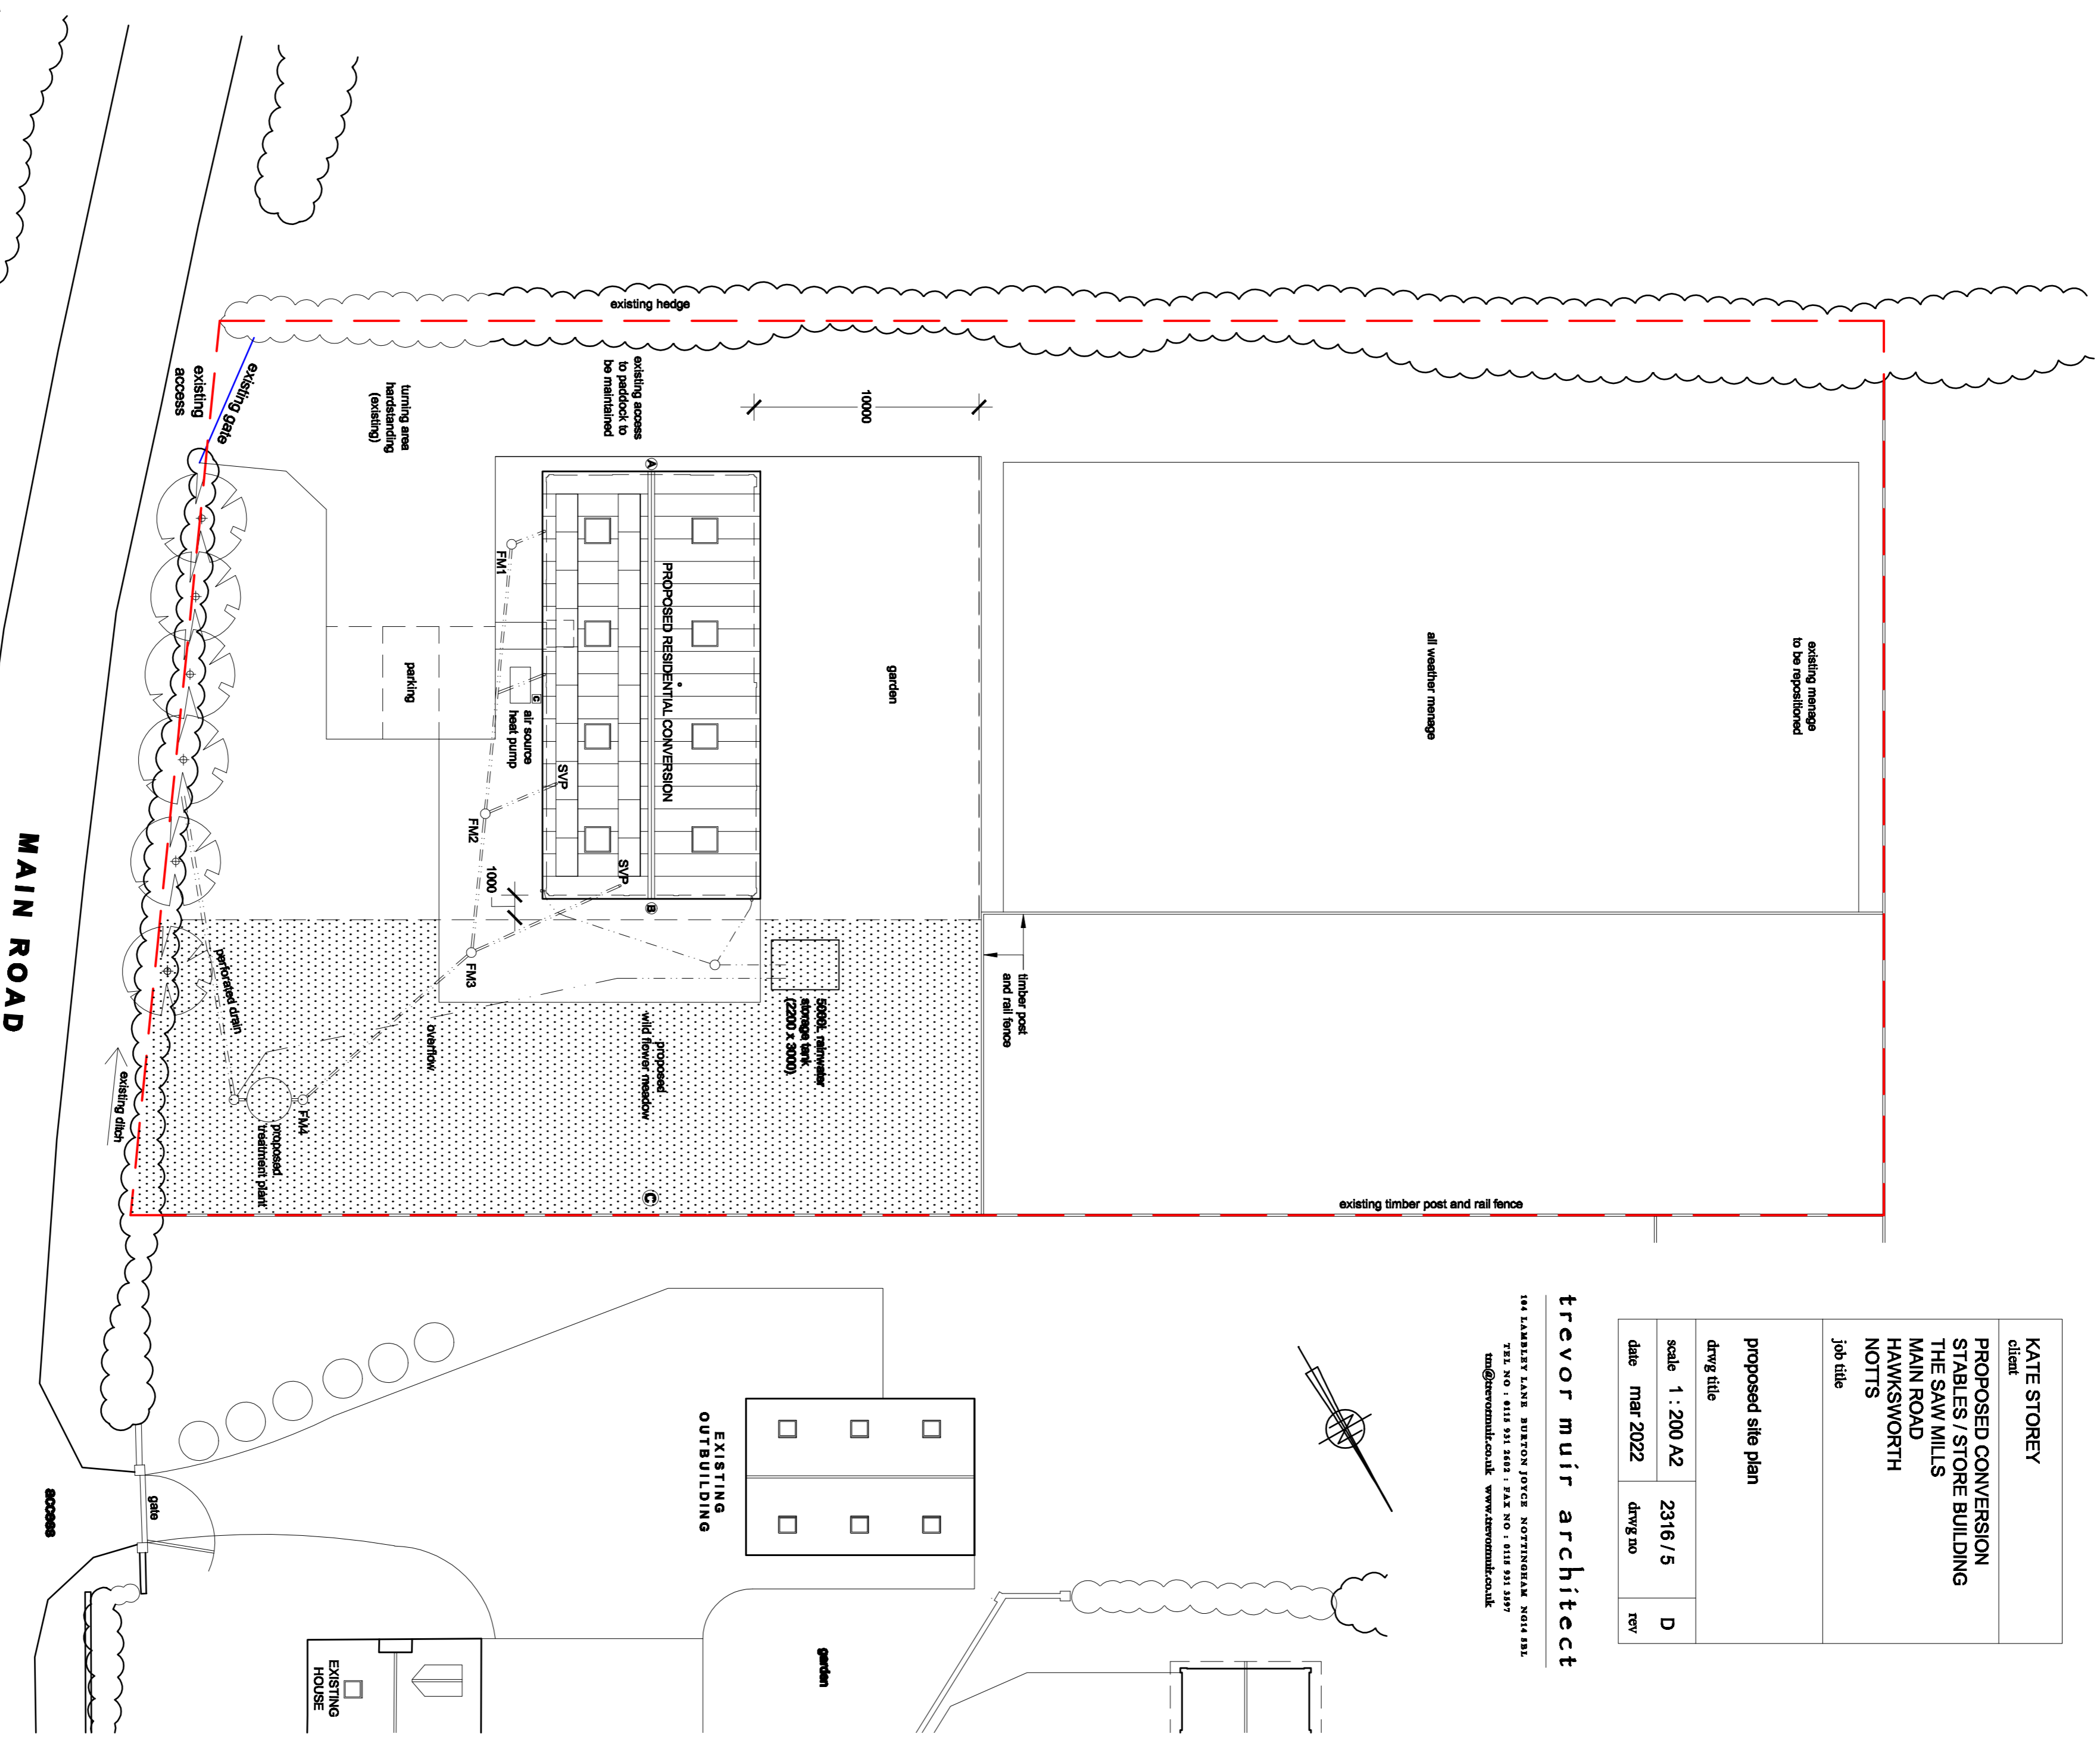

proposed treatment plant to be sited 7m min from dwelling and 2m min from site boundary

- A owl box
- B 2no bat boxes
- C 3no bird boxes
- D car changing point