



Existing

SCALES		A1
A1	0 1m 2m	1:50
	0 2 4 5	1:100
A3	0 1 2	1:100
	0 2 4 5	1:200


- NOTES**
1. this drawing is to be read in conjunction with all relevant architects & engineers drawings & specifications.
 2. do not scale from this drawing except for planning purposes.
 3. all dimensions to be checked and confirmed on site by the contractor. any discrepancies to be reported to PDdesign Consulting Ltd immediately.

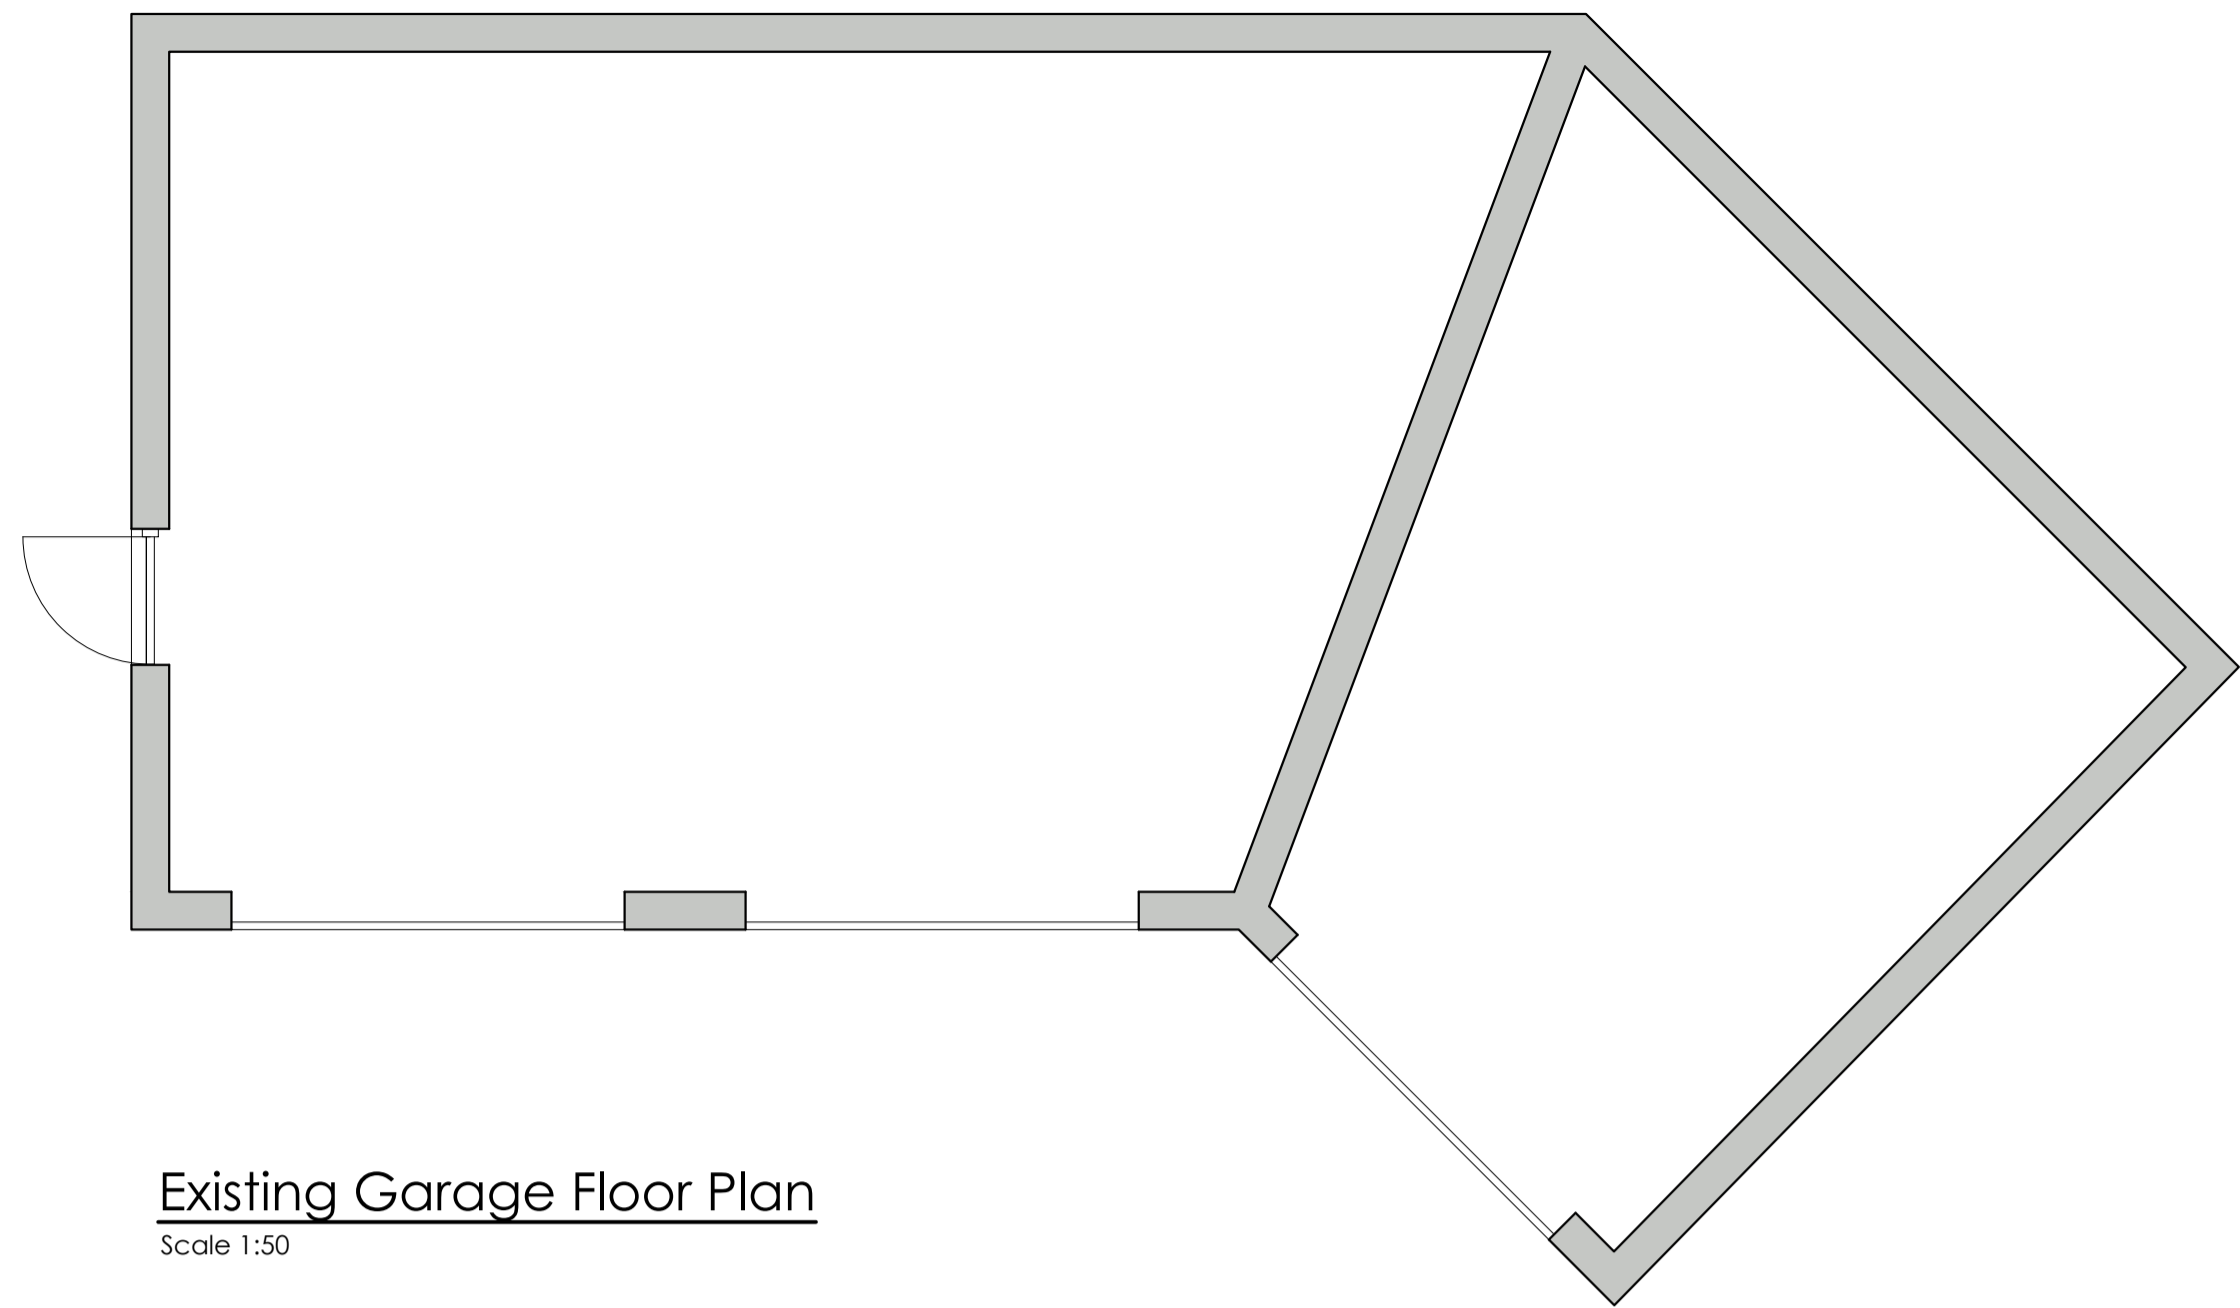


Existing Garage Floor Plan
Scale 1:50

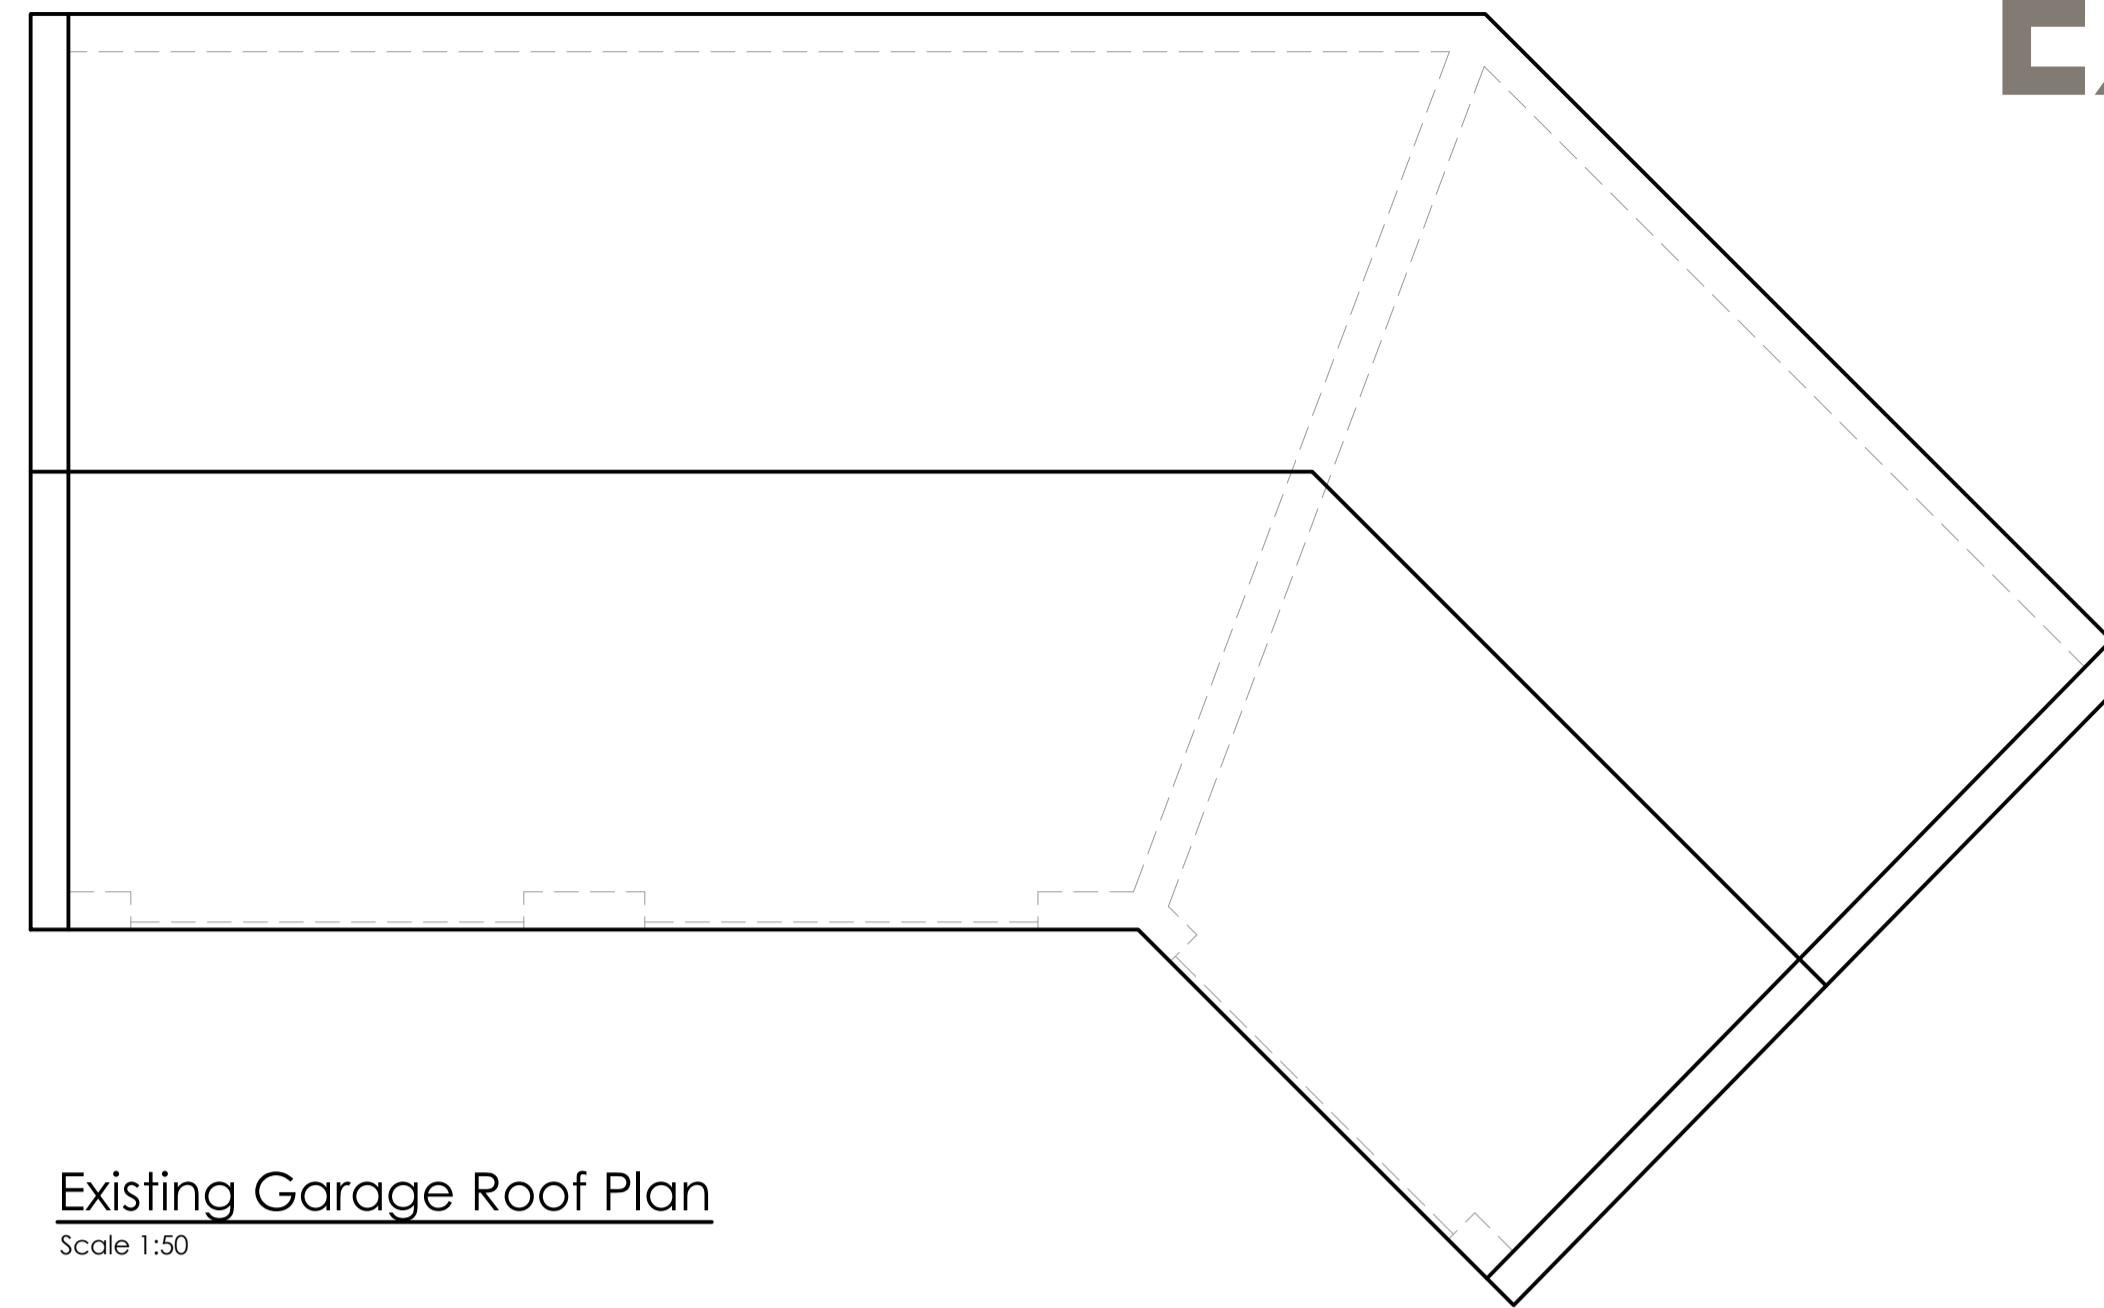


Existing Garage Roof Plan
Scale 1:50

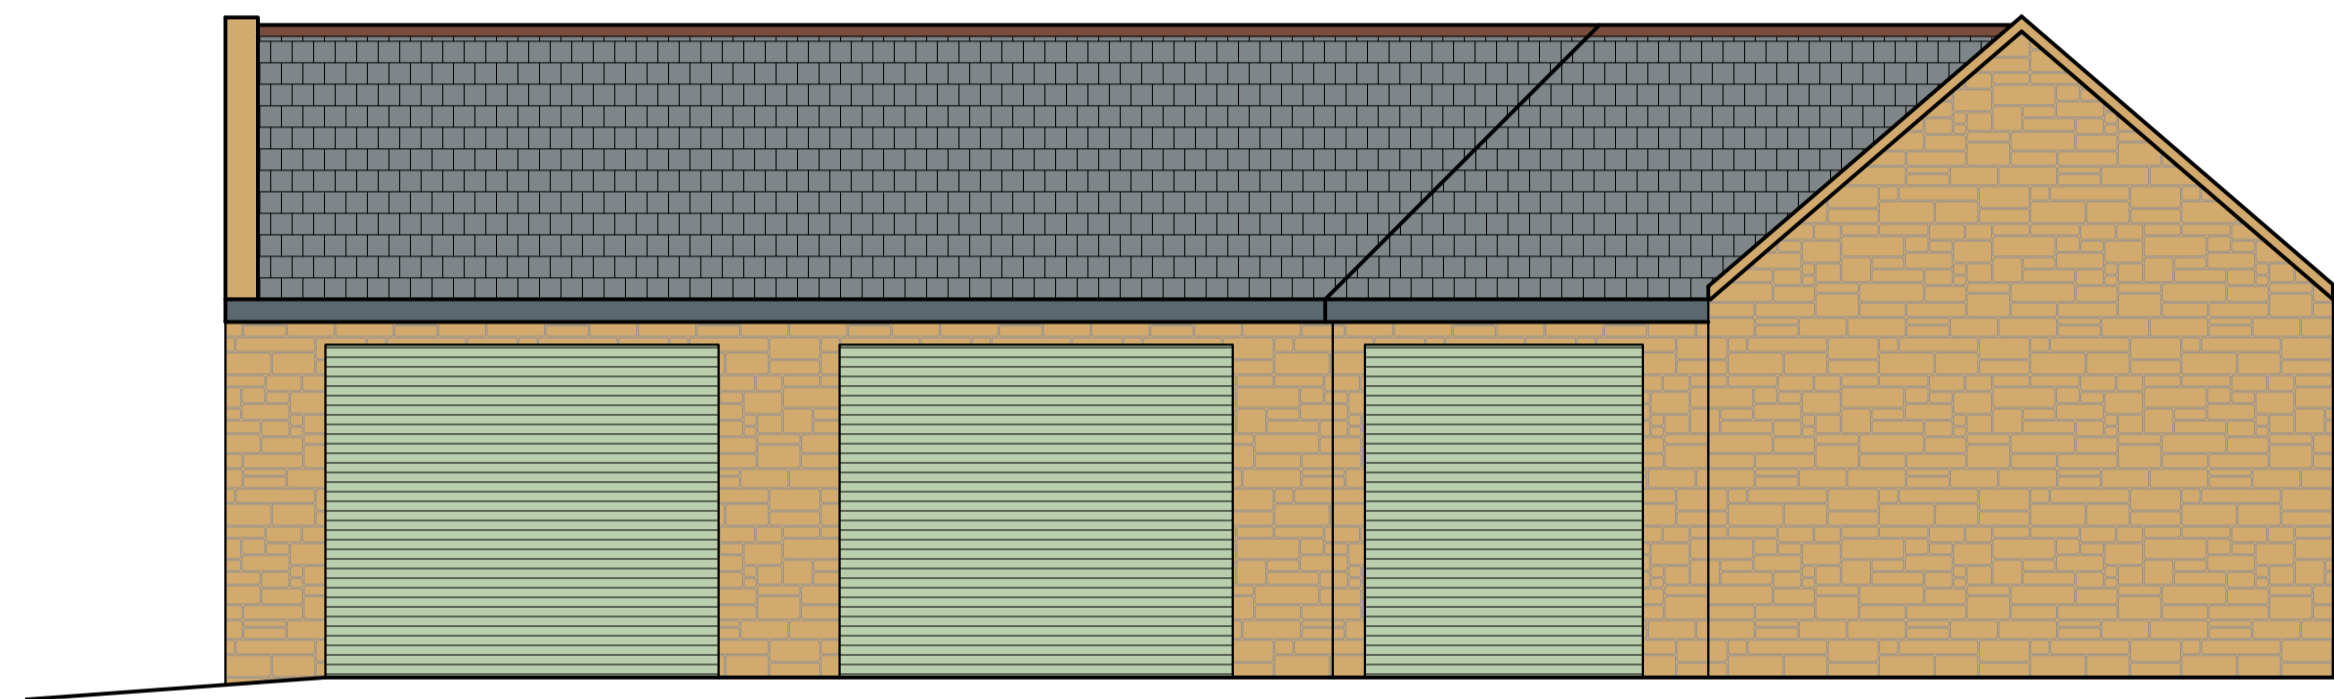

Existing Front Elevation
Scale 1:50

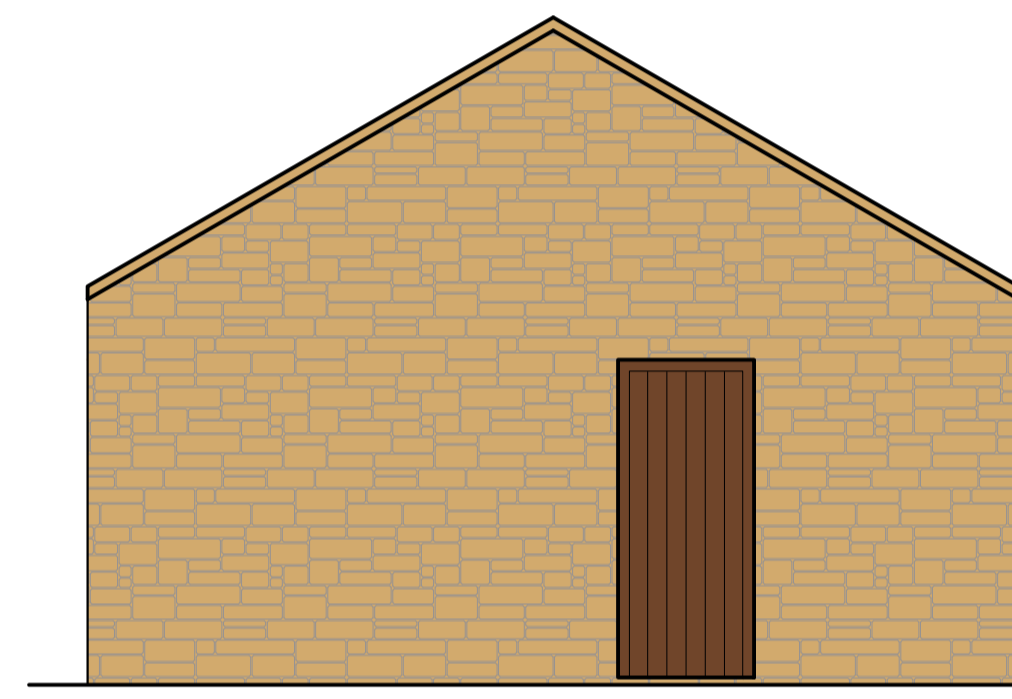


Existing Side Elevation
Scale 1:50

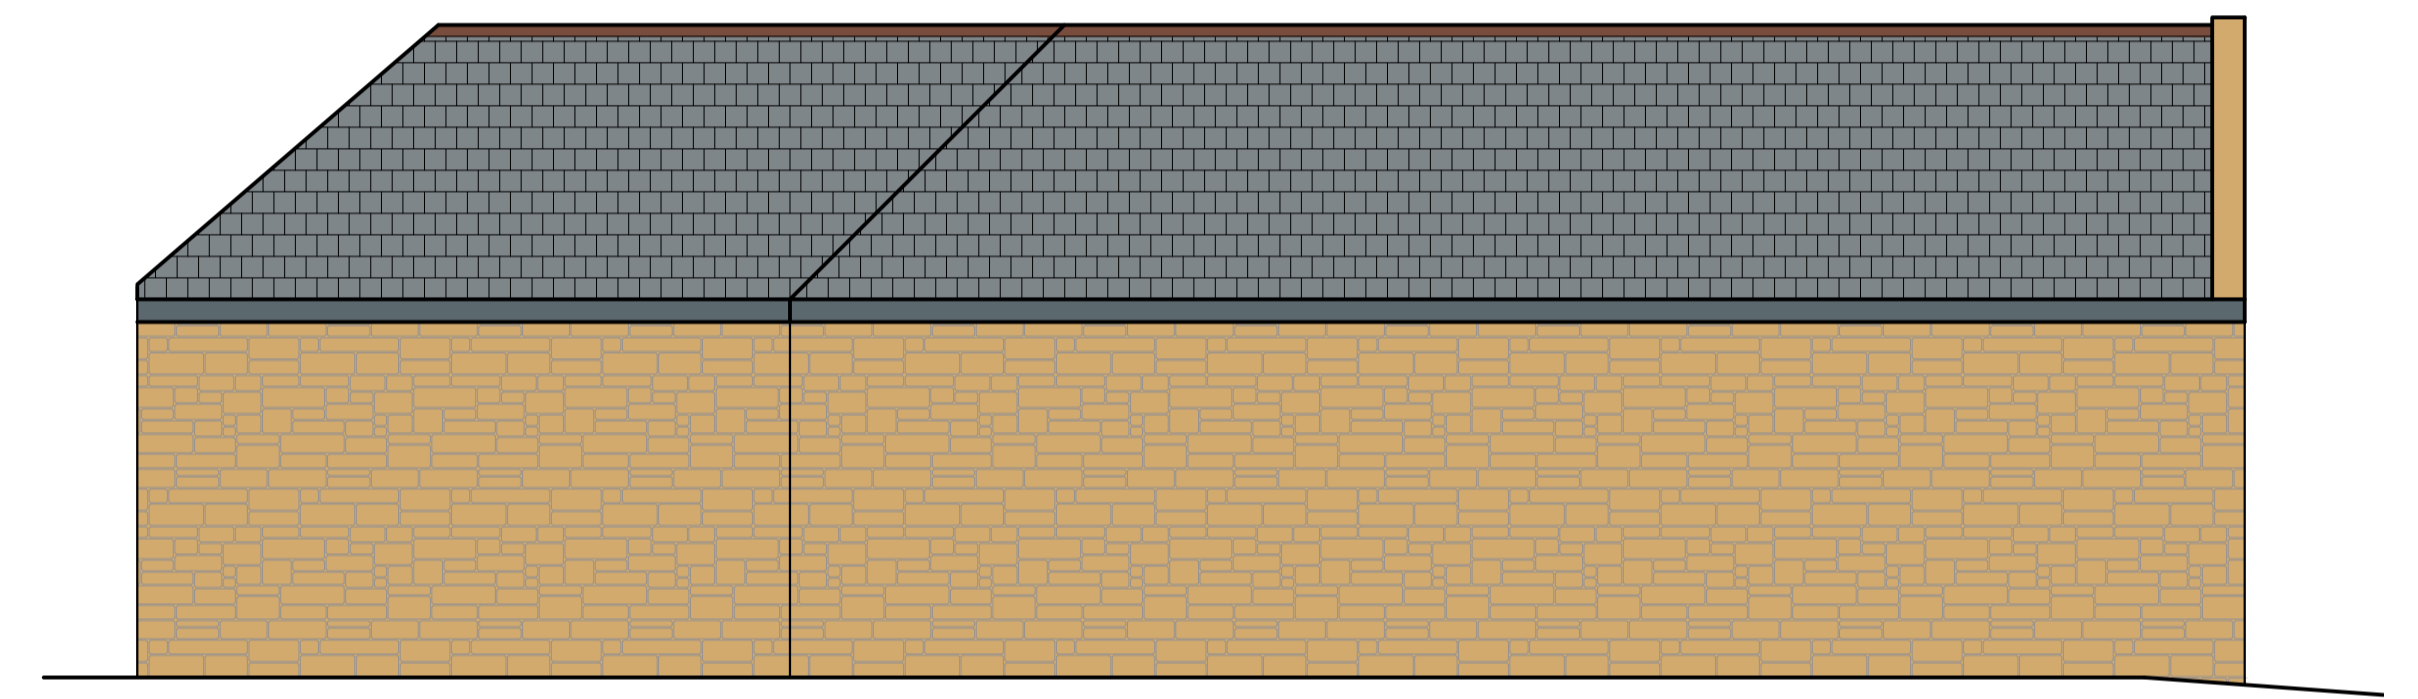

Existing Rear Elevation
Scale 1:50



Existing Block Plan
Scale 1:500

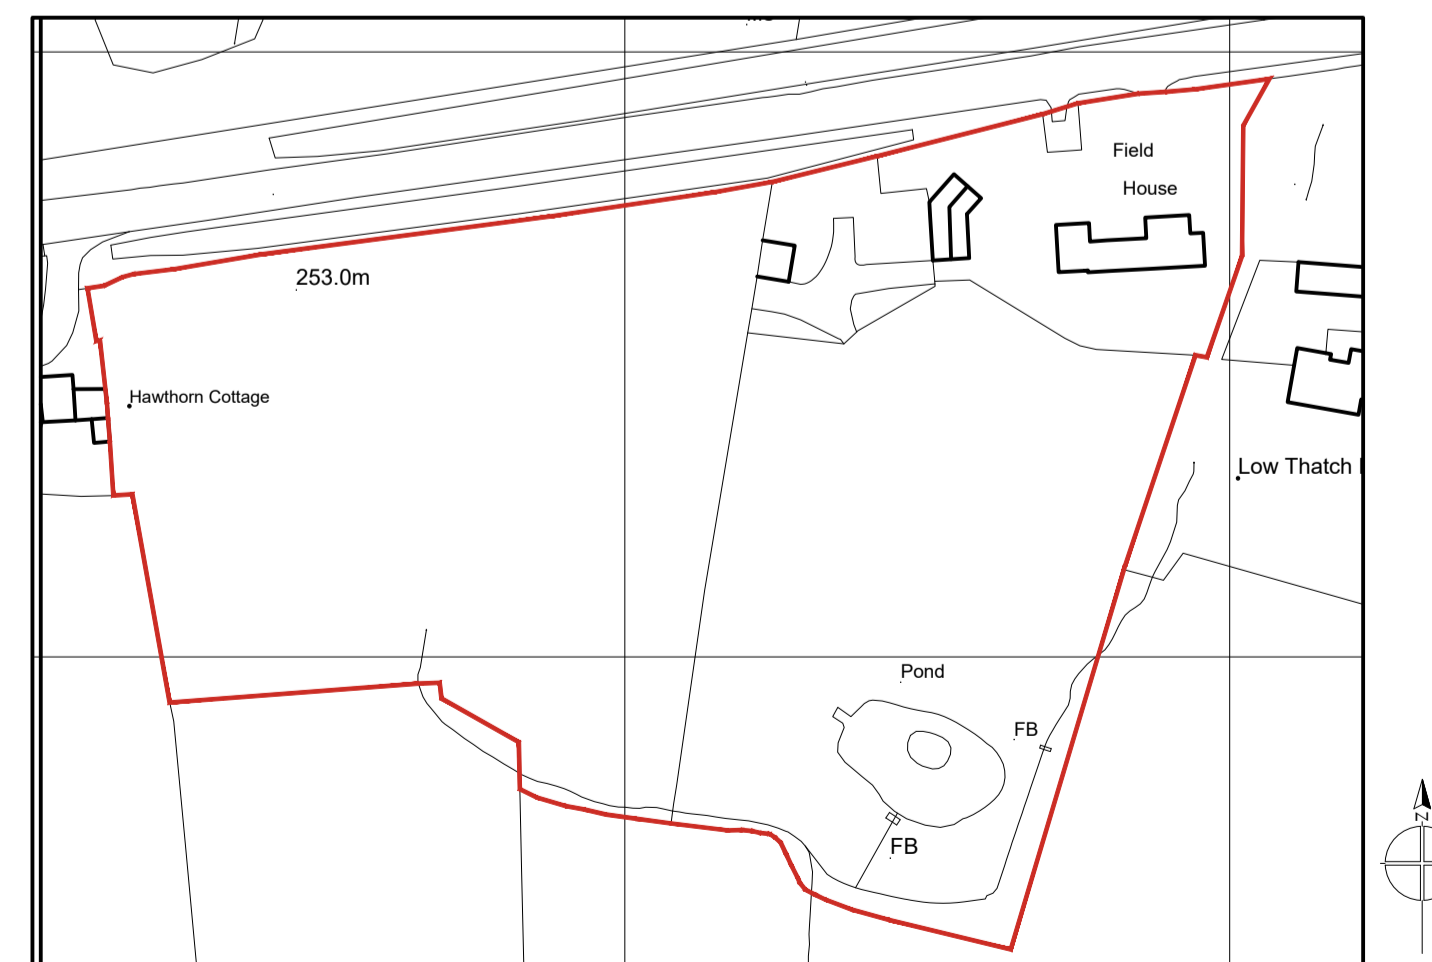

Existing Site Location Plan
Scale 1:1250

Rev	Date	Made by	Amendments
P1	1.2.22	cbs	issued for information

Client:
Colin Eglington

Project:
**Field House, Laneside
Middleton-in-Teesdale
Barnard Castle
DL12 0RY**

Project Description:
**Proposed Garage Extension and Change of Use
of Agricultural Land**

Drawing Name:
Existing Floor Plans & Elevations



Job Number:	Date:
221102	13.1.22
Drawn By:	Drawing Status:
DBS	Information
Scale:	Drawing No:
1:50@A1 1:100@A3	E01
Revision:	P1

- legend**
- existing structure
 - structure under
 - structure over

©Crown Copyright and database rights 2021 OS Licence no. 100019980