


# Planning


SCALES				A1
0	1m	2m		1:50
A1	0	2	4 5	1:100
0	1	2		1:100
A3	0	2	4 5	1:200

## NOTES


1. this drawing is to be read in conjunction with all relevant architects & engineers drawings & specifications.
2. do not scale from this drawing except for planning purposes.
3. all dimensions to be checked and confirmed on site by the contractor. any discrepancies to be reported to PDDesign Consulting Ltd immediately.

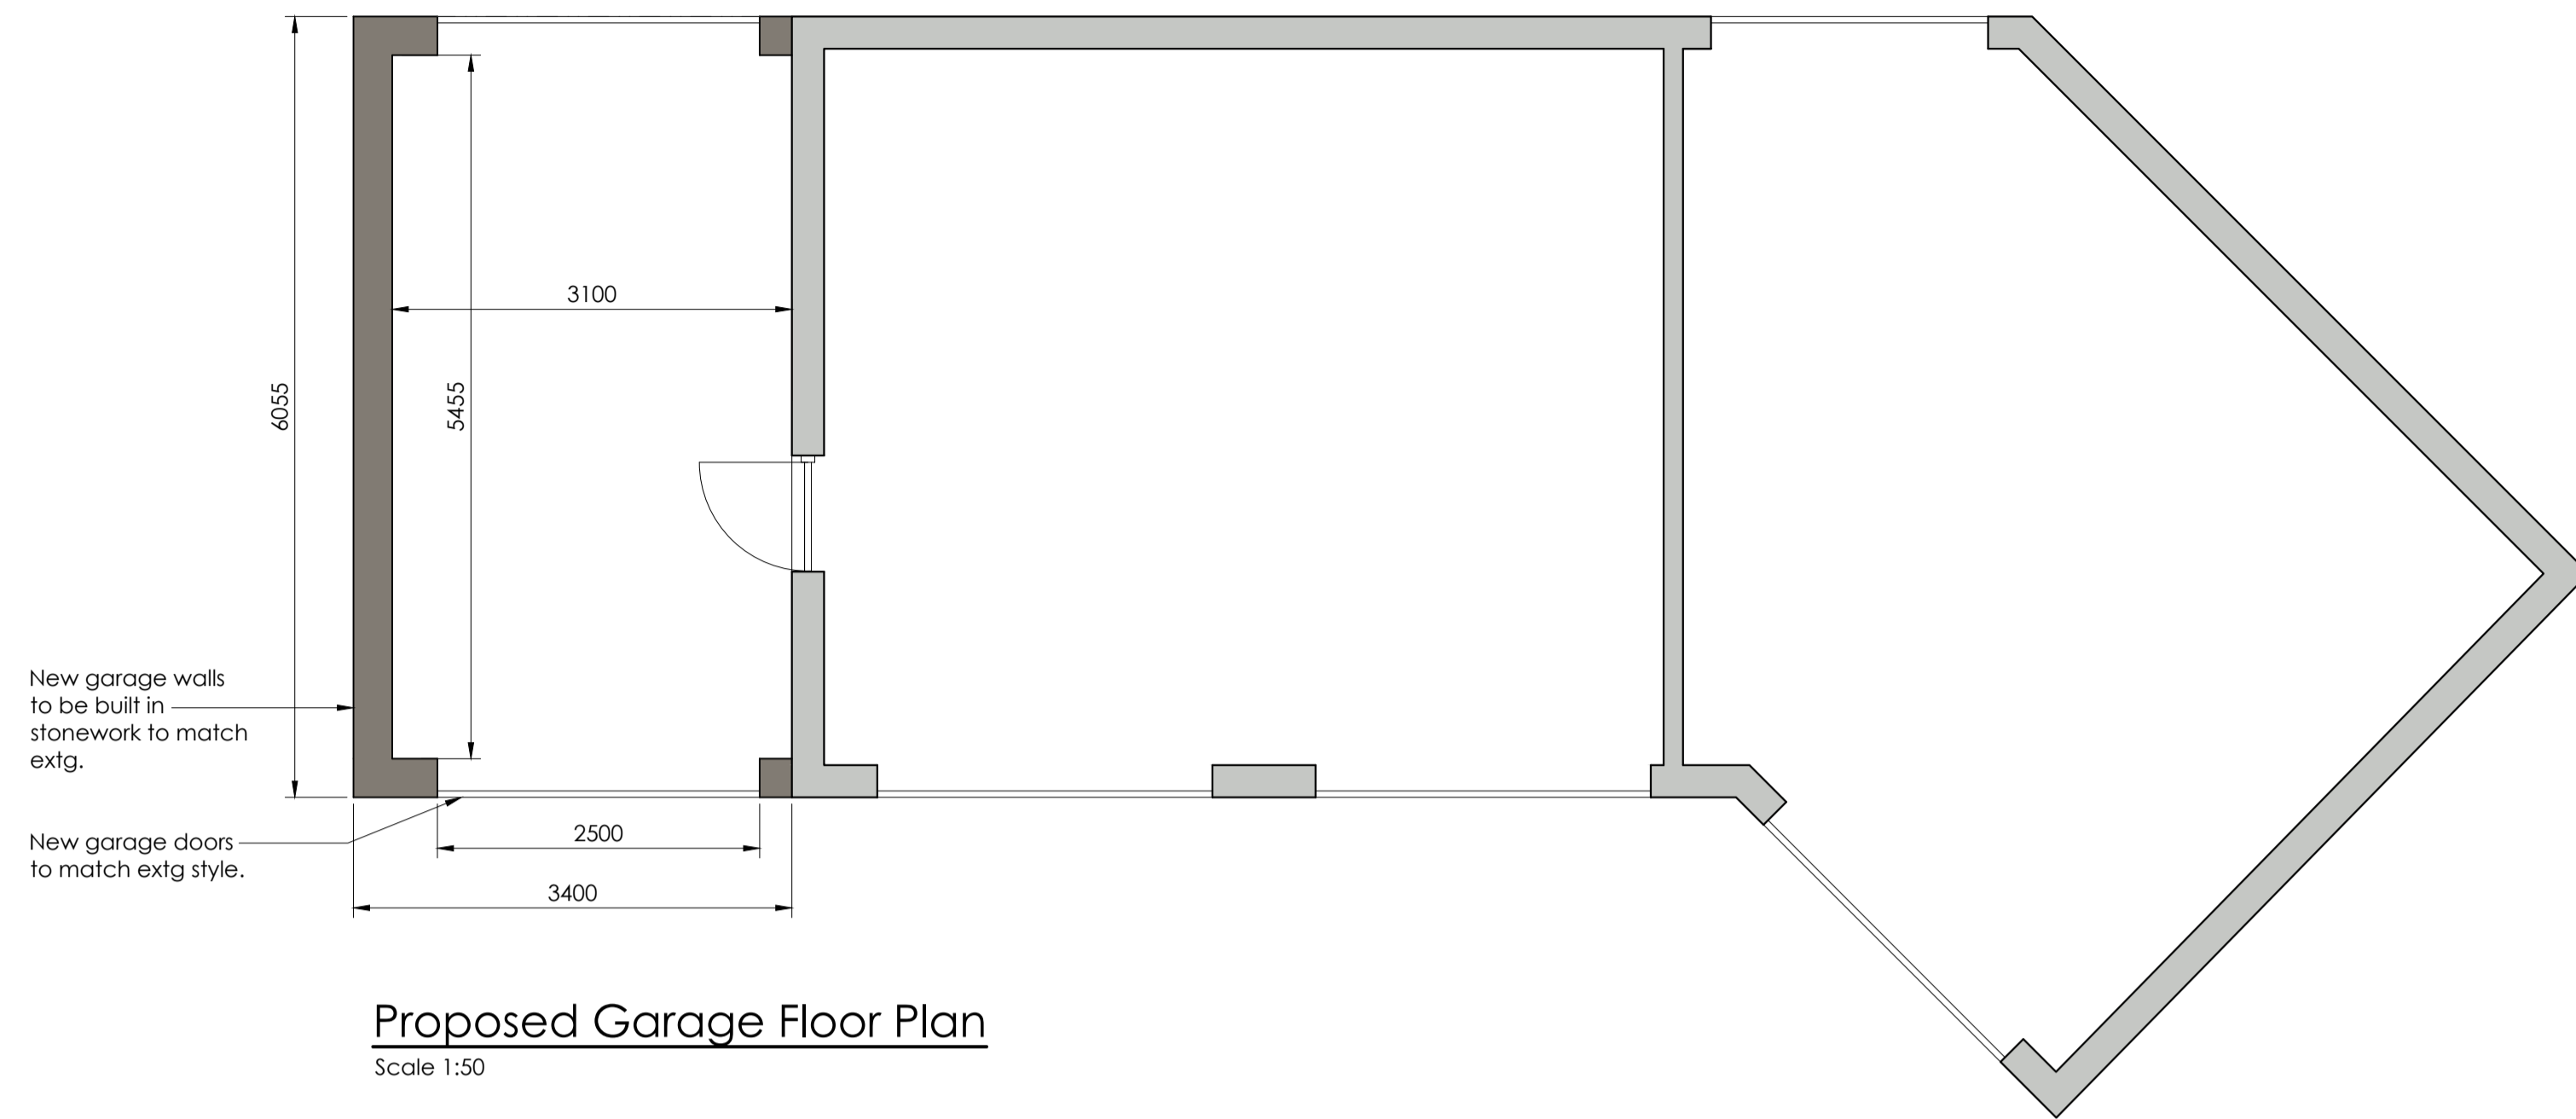


**Proposed Garage Floor Plan**  
Scale 1:50

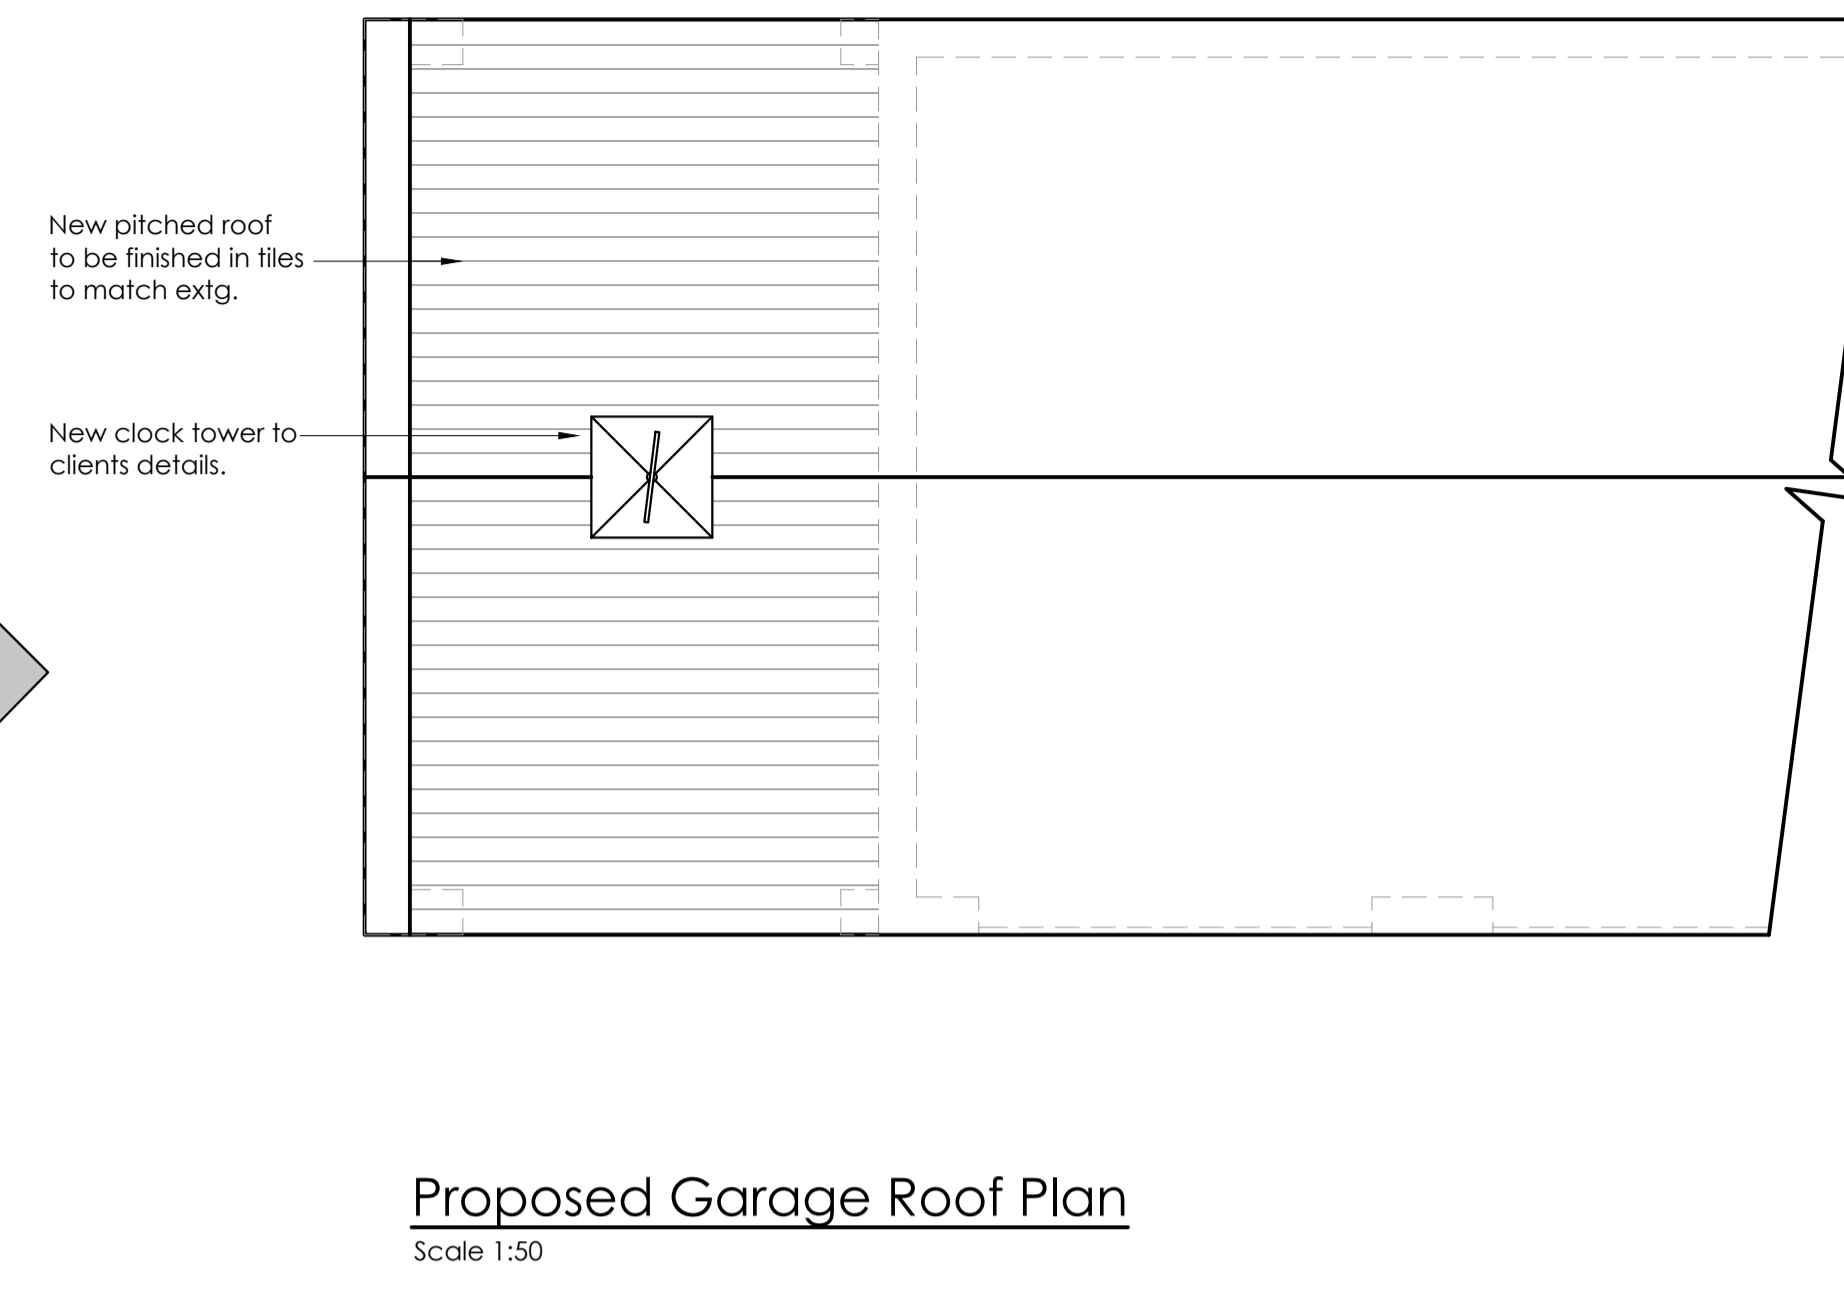


**Proposed Garage Roof Plan**  
Scale 1:50

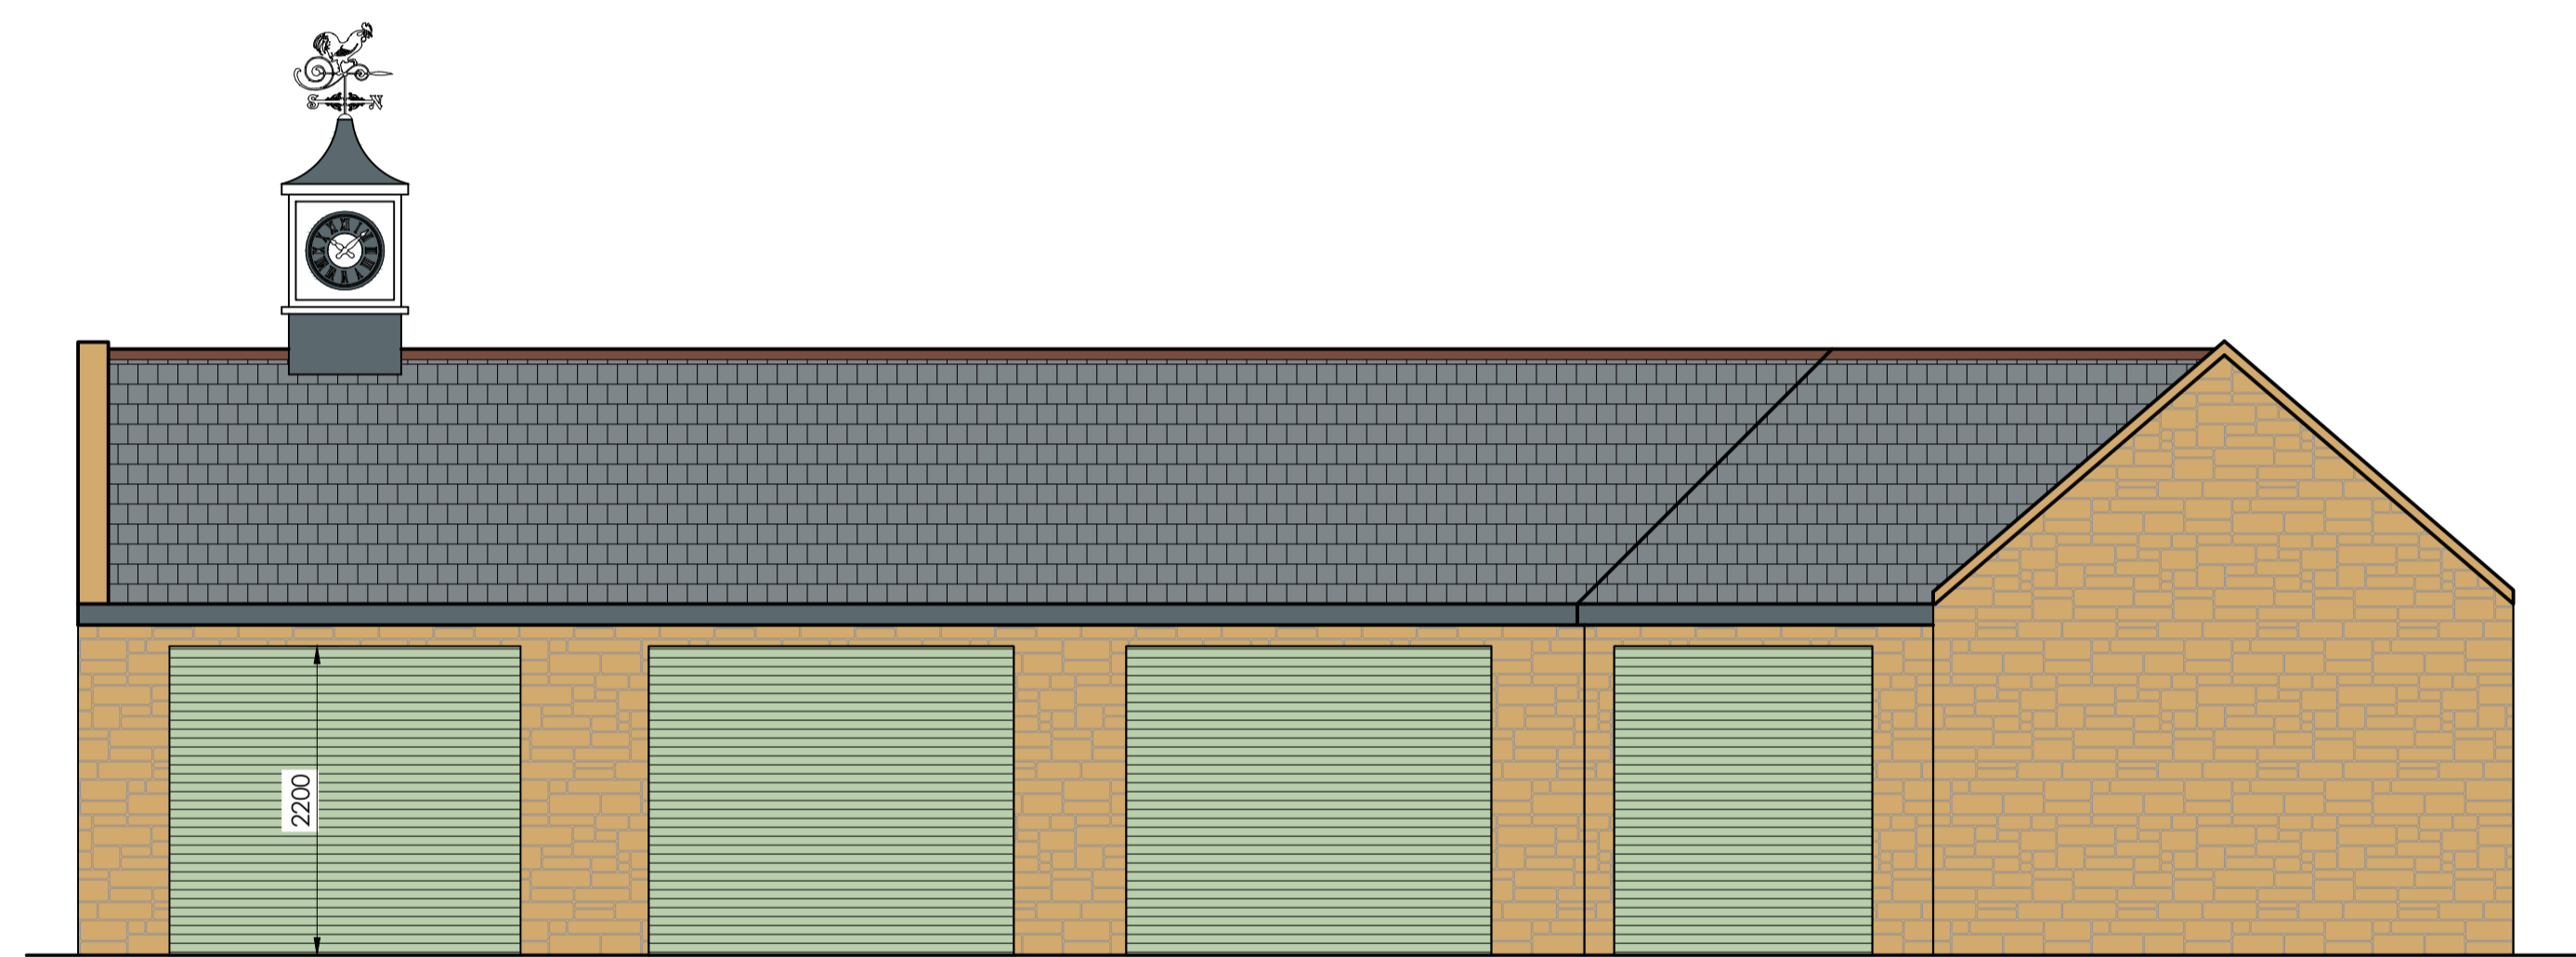

**Proposed Front Elevation**  
Scale 1:50

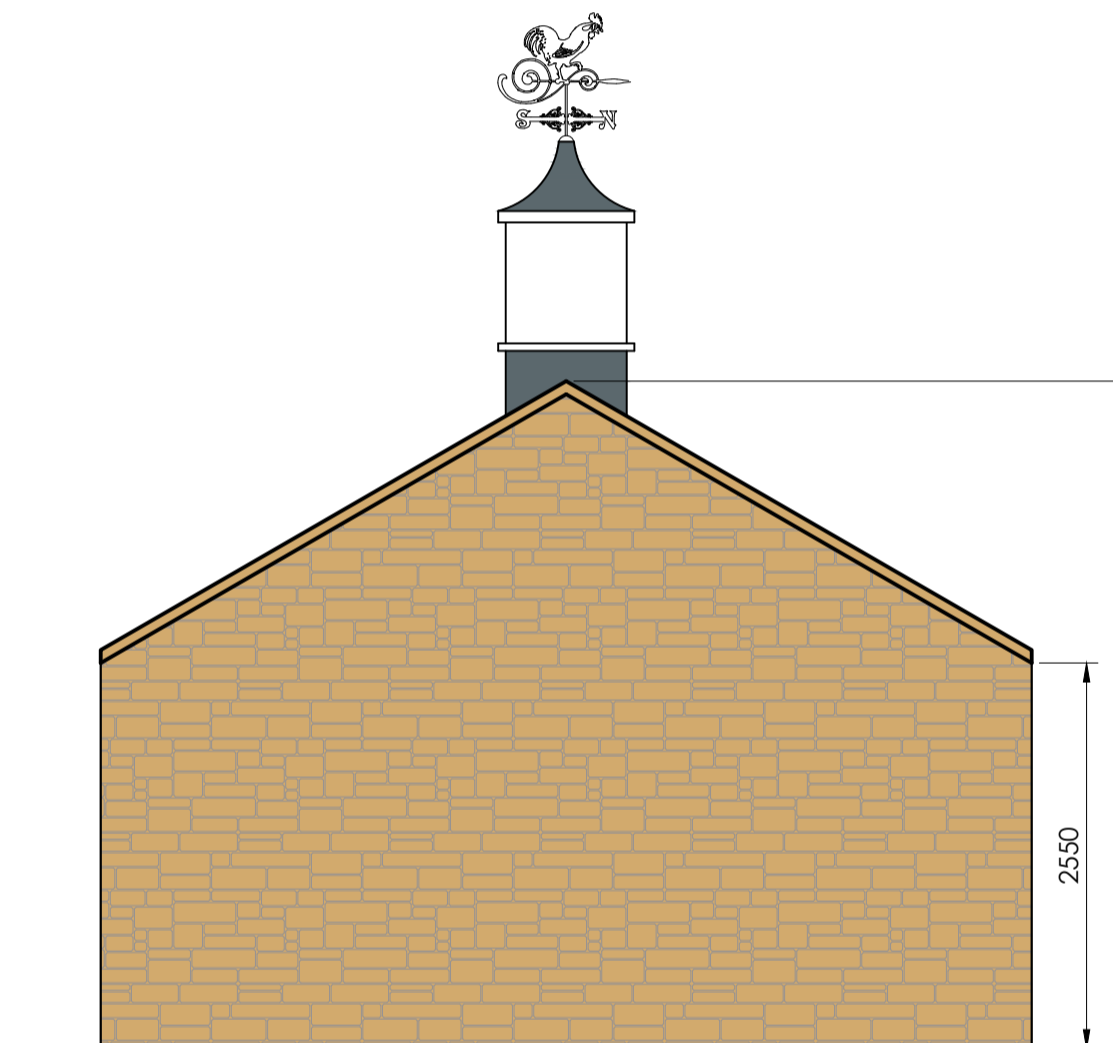

**Proposed Side Elevation**  
Scale 1:50

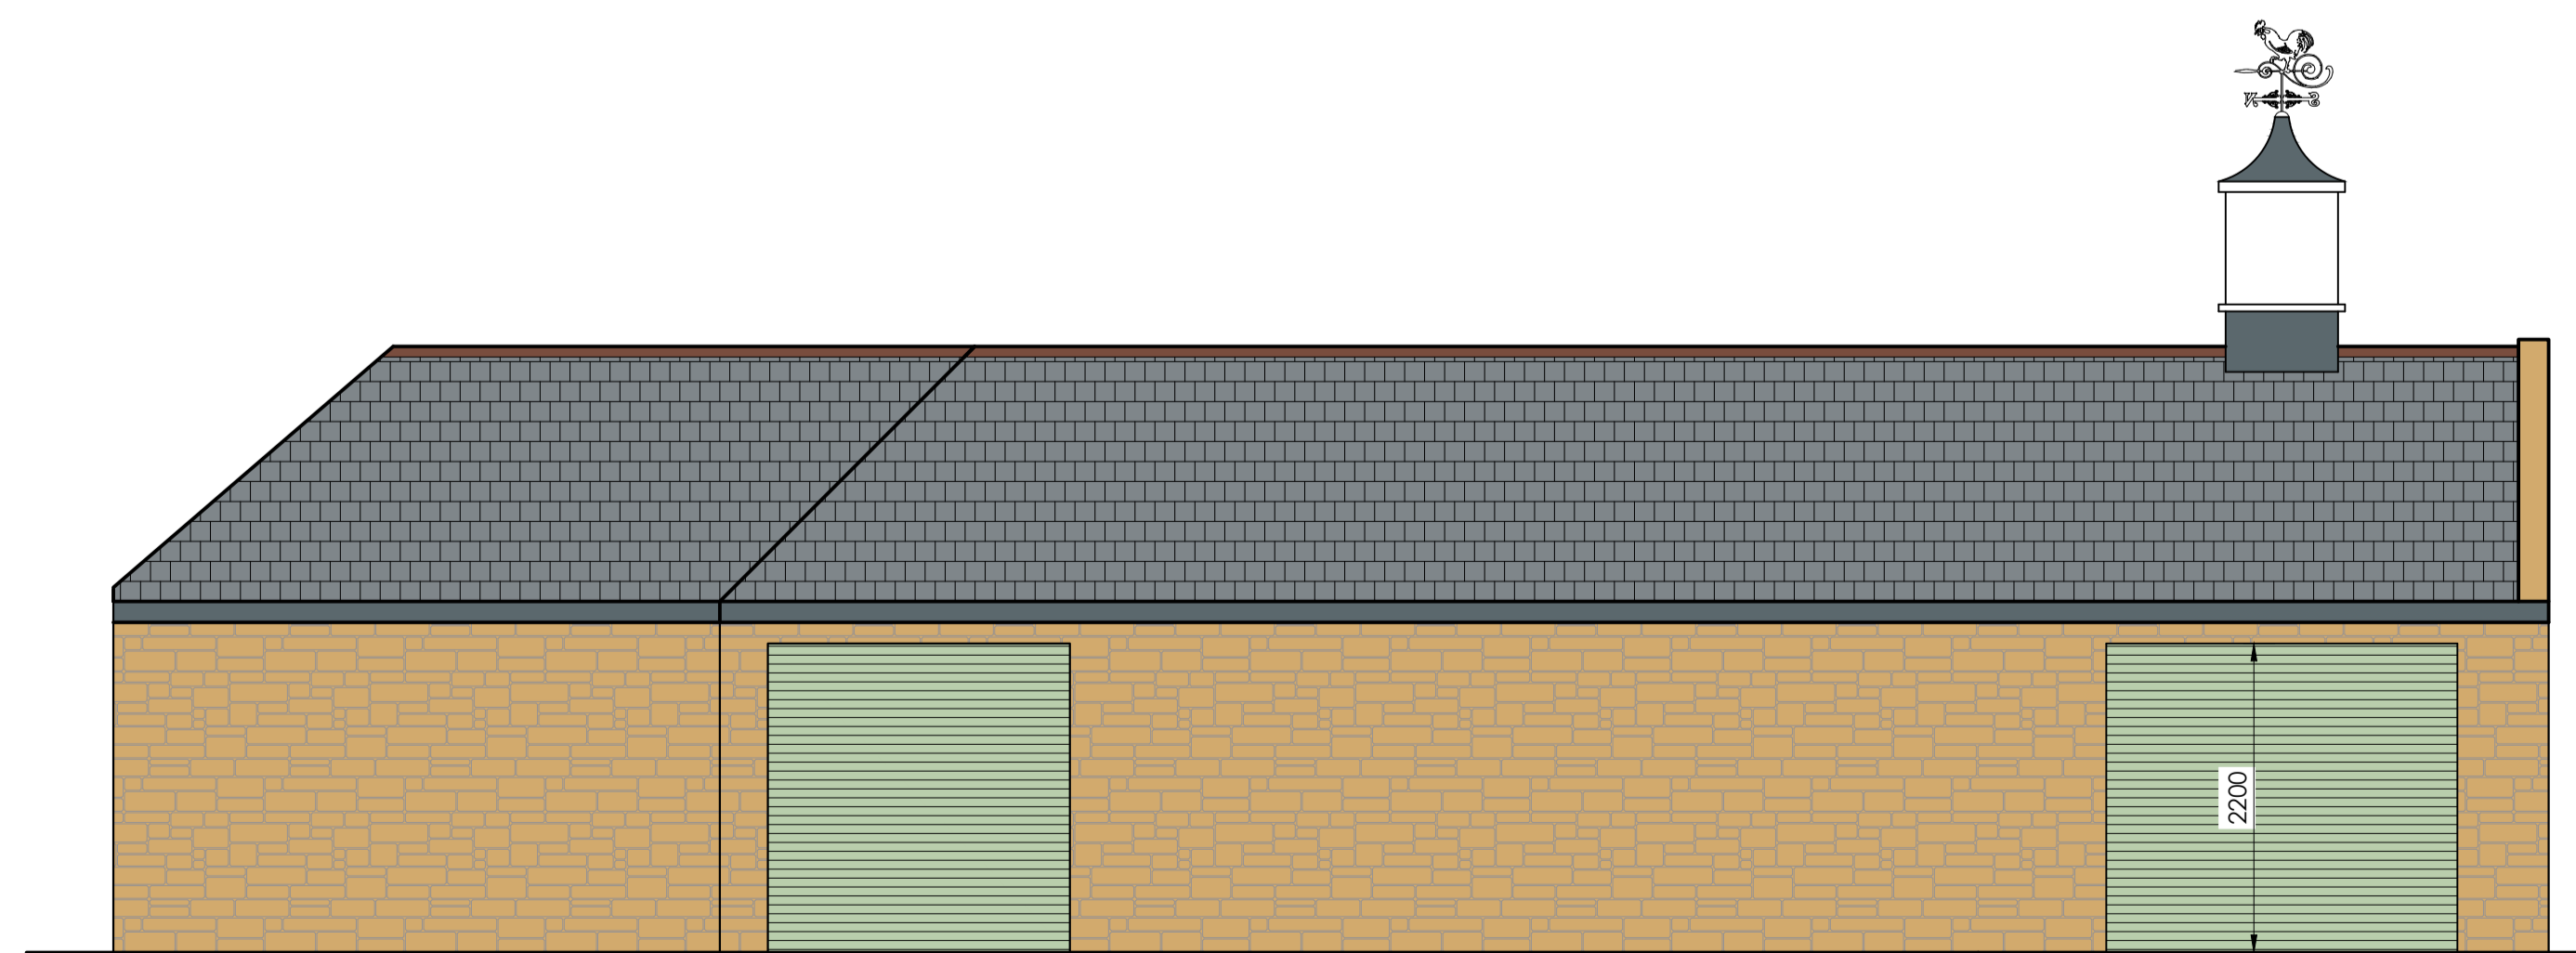

**Proposed Rear Elevation**  
Scale 1:50

Rev	Date	Made by	Amendments
P2	28.2.22	cls	minor updates
P1	1.2.22	cls	issued for planning

© Copyright PDDesign Consulting Ltd. All rights reserved. This drawing must not be reproduced without permission. Do not scale drawings. All dimensions to be verified on site and any discrepancies to be notified in writing.

Client:  
**Colin Eglington**

Project:  
**Field House, Laneside  
Middleton-in-Teesdale  
Barnard Castle  
DL12 0RY**

Project Description:  
**Proposed Garage Extension and Change of Use of Agricultural Land**

Drawing Name:  
**Proposed Floor Plans & Elevations**



## legend

- existing structure
- new structure
- structure removed
- structure under
- structure over

Job Number:	221102	Date:	13.1.22
Drawn By:	DBS	Drawing Status:	Planning
Scale:	1:50@A1 1:100@A3	Drawing No.:	<b>PL01</b>
		Revision:	<b>P2</b>