



REV	ISSUE DATE	COMMENT	BY
P1	17.02.2022	ISSUED FOR INFORMATION	RJB

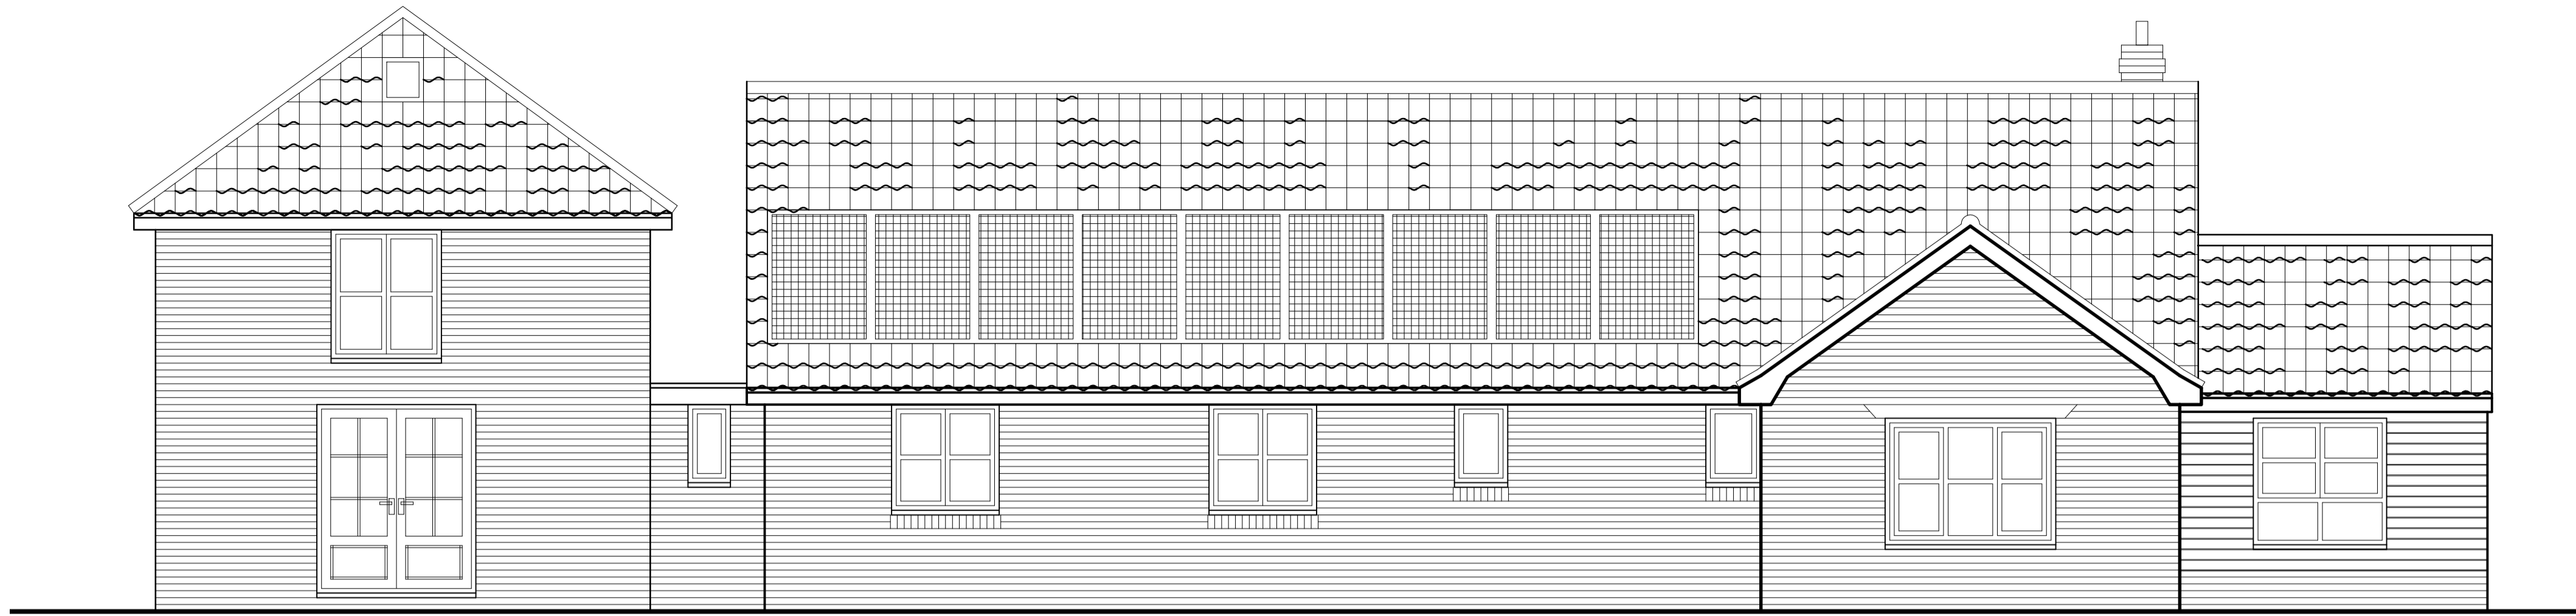

EXISTING REAR ELEVATION
SCALE 1:50 AT A1



EXISTING SIDE (SOUTH) ELEVATION
SCALE 1:50 AT A1

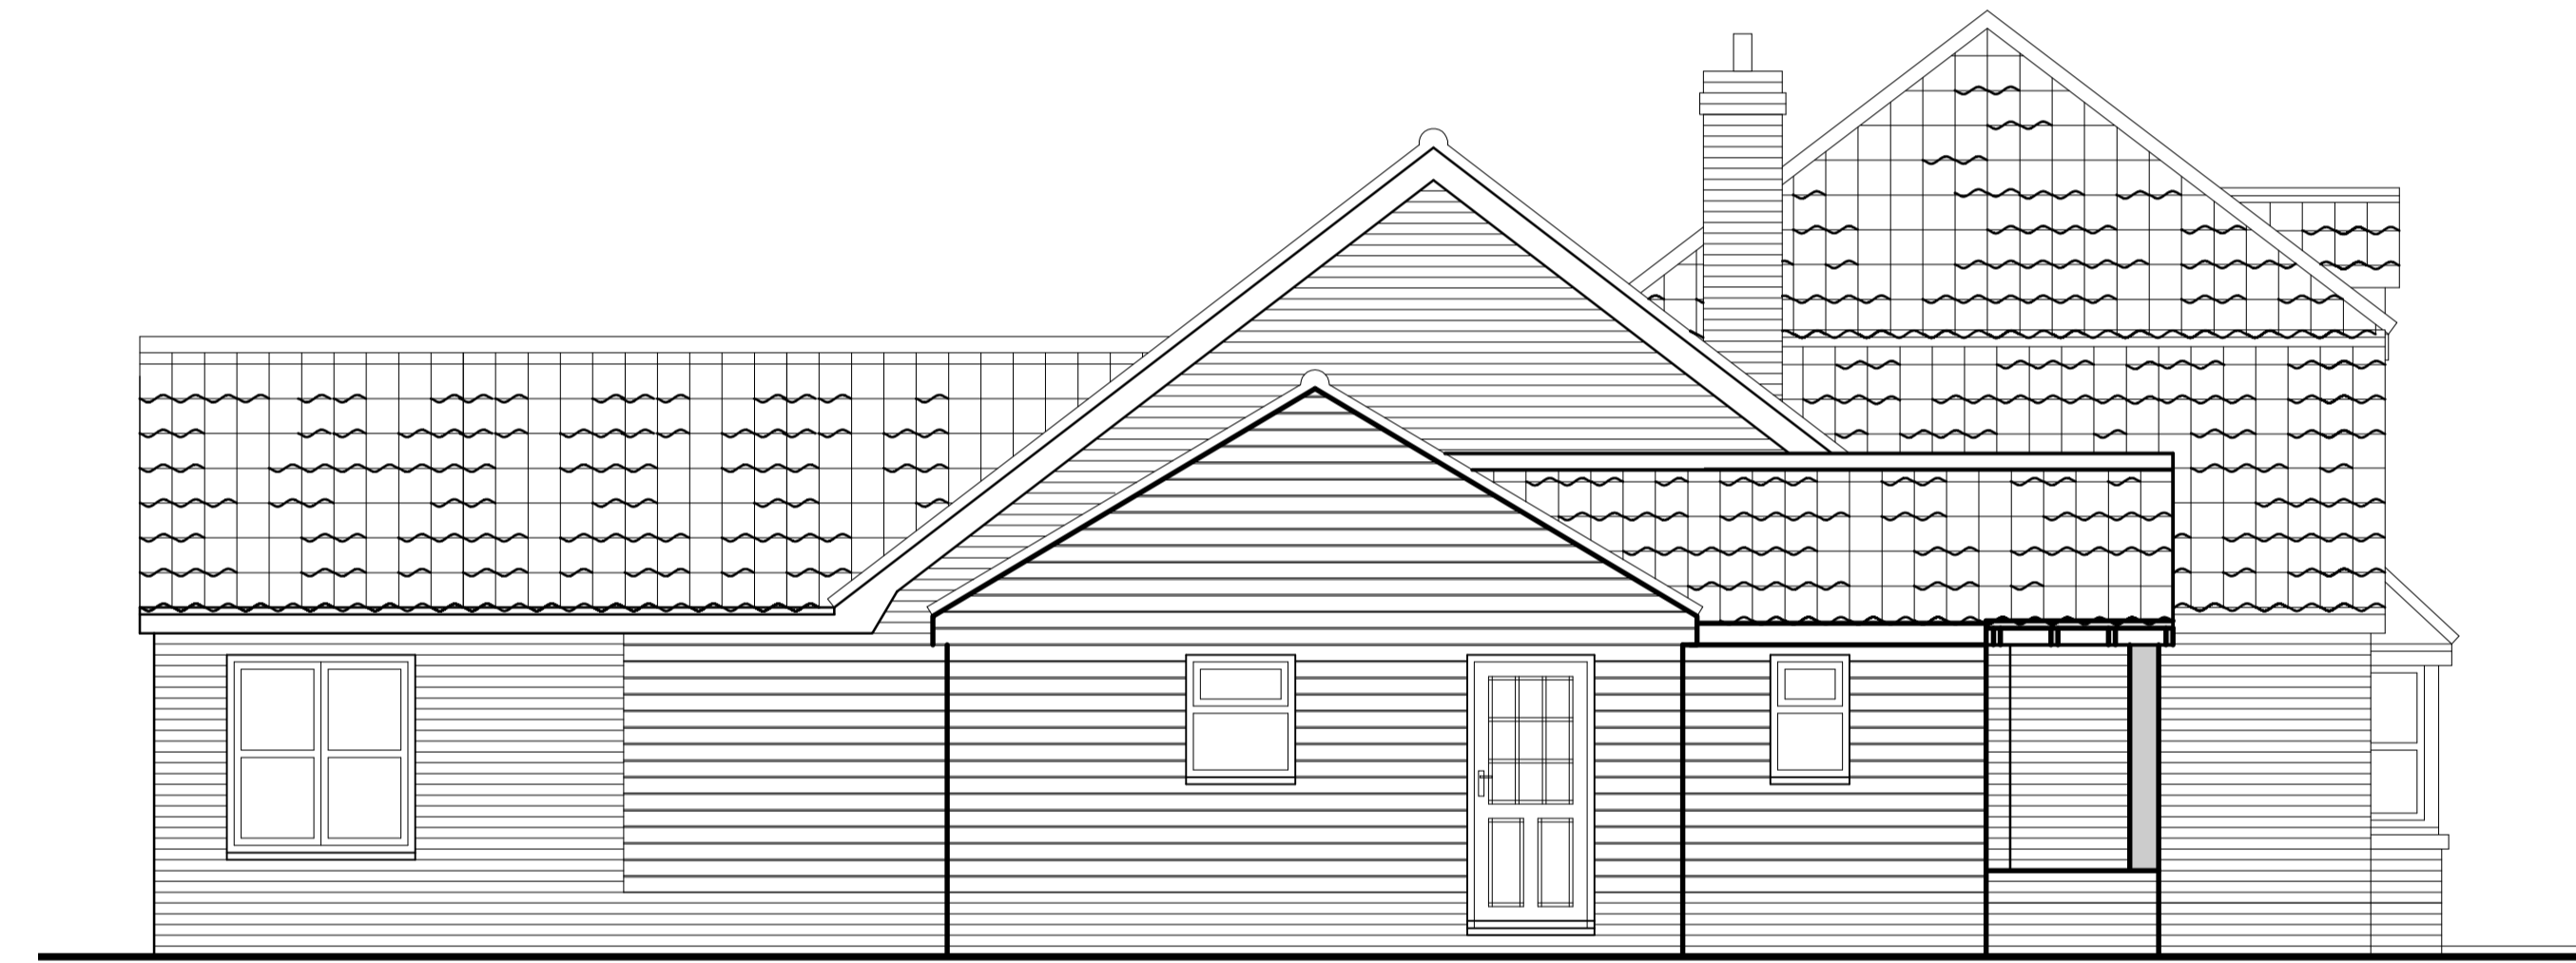

EXISTING SIDE (NORTH) ELEVATION
SCALE 1:50 AT A1



EXISTING FRONT ELEVATION
SCALE 1:50 AT A1

PROJECT ELMSTEAD, MILESTONE LANE, WICKLEWOOD, NORFOLK, NR18 9QL.	CLIENT MR & MRS DAWSON	DWG No. 2108007-02	REVISION P1
DRAWING EXISTING ELEVATIONS		DISCIPLINE PLANNING	

	- PLANNING - BUILDING REGULATIONS - STRUCTURAL ENGINEERING - SCAFFOLD DESIGN & INSPECTION
	In House Design The Ashes, Elsing Road Lyng, Norfolk, NR9 5RR. w: www.in-house-design.co.uk e: rob@in-house-design.co.uk t: 01603 558240 In House Design is a trading name of BEETENSON HOWARD LTD