



REV	ISSUE DATE	COMMENT	BY
P1	17.02.2022	ISSUED FOR INFORMATION	RJB

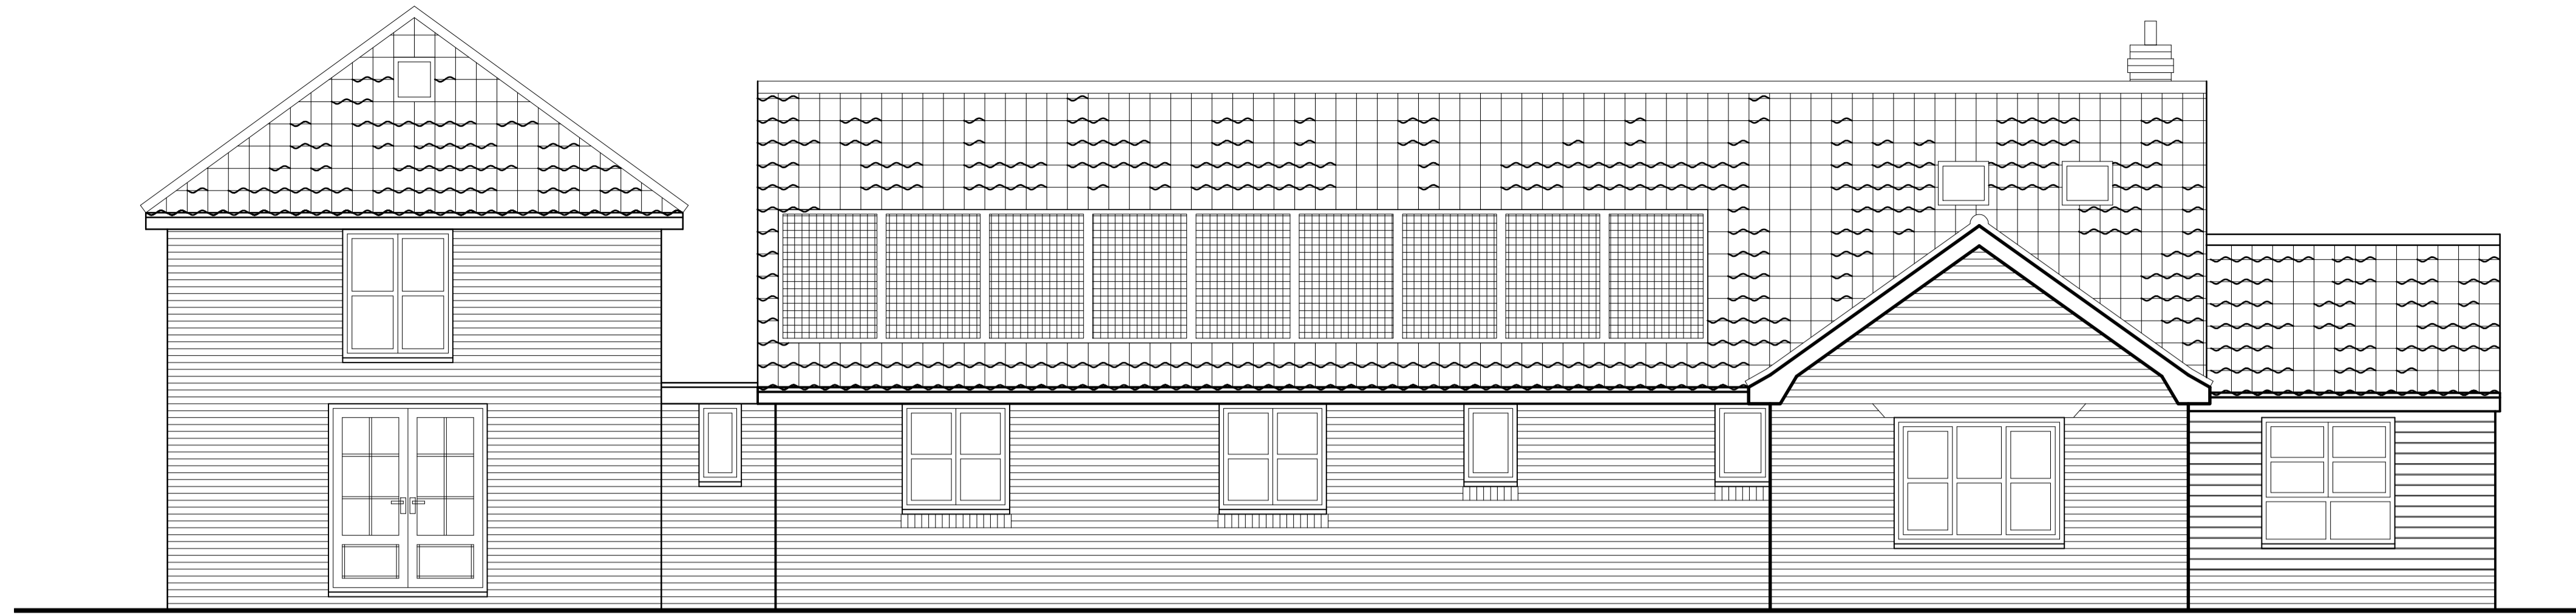

PROPOSED REAR ELEVATION  
SCALE 1:50 AT A1



PROPOSED SIDE (SOUTH) ELEVATION  
SCALE 1:50 AT A1

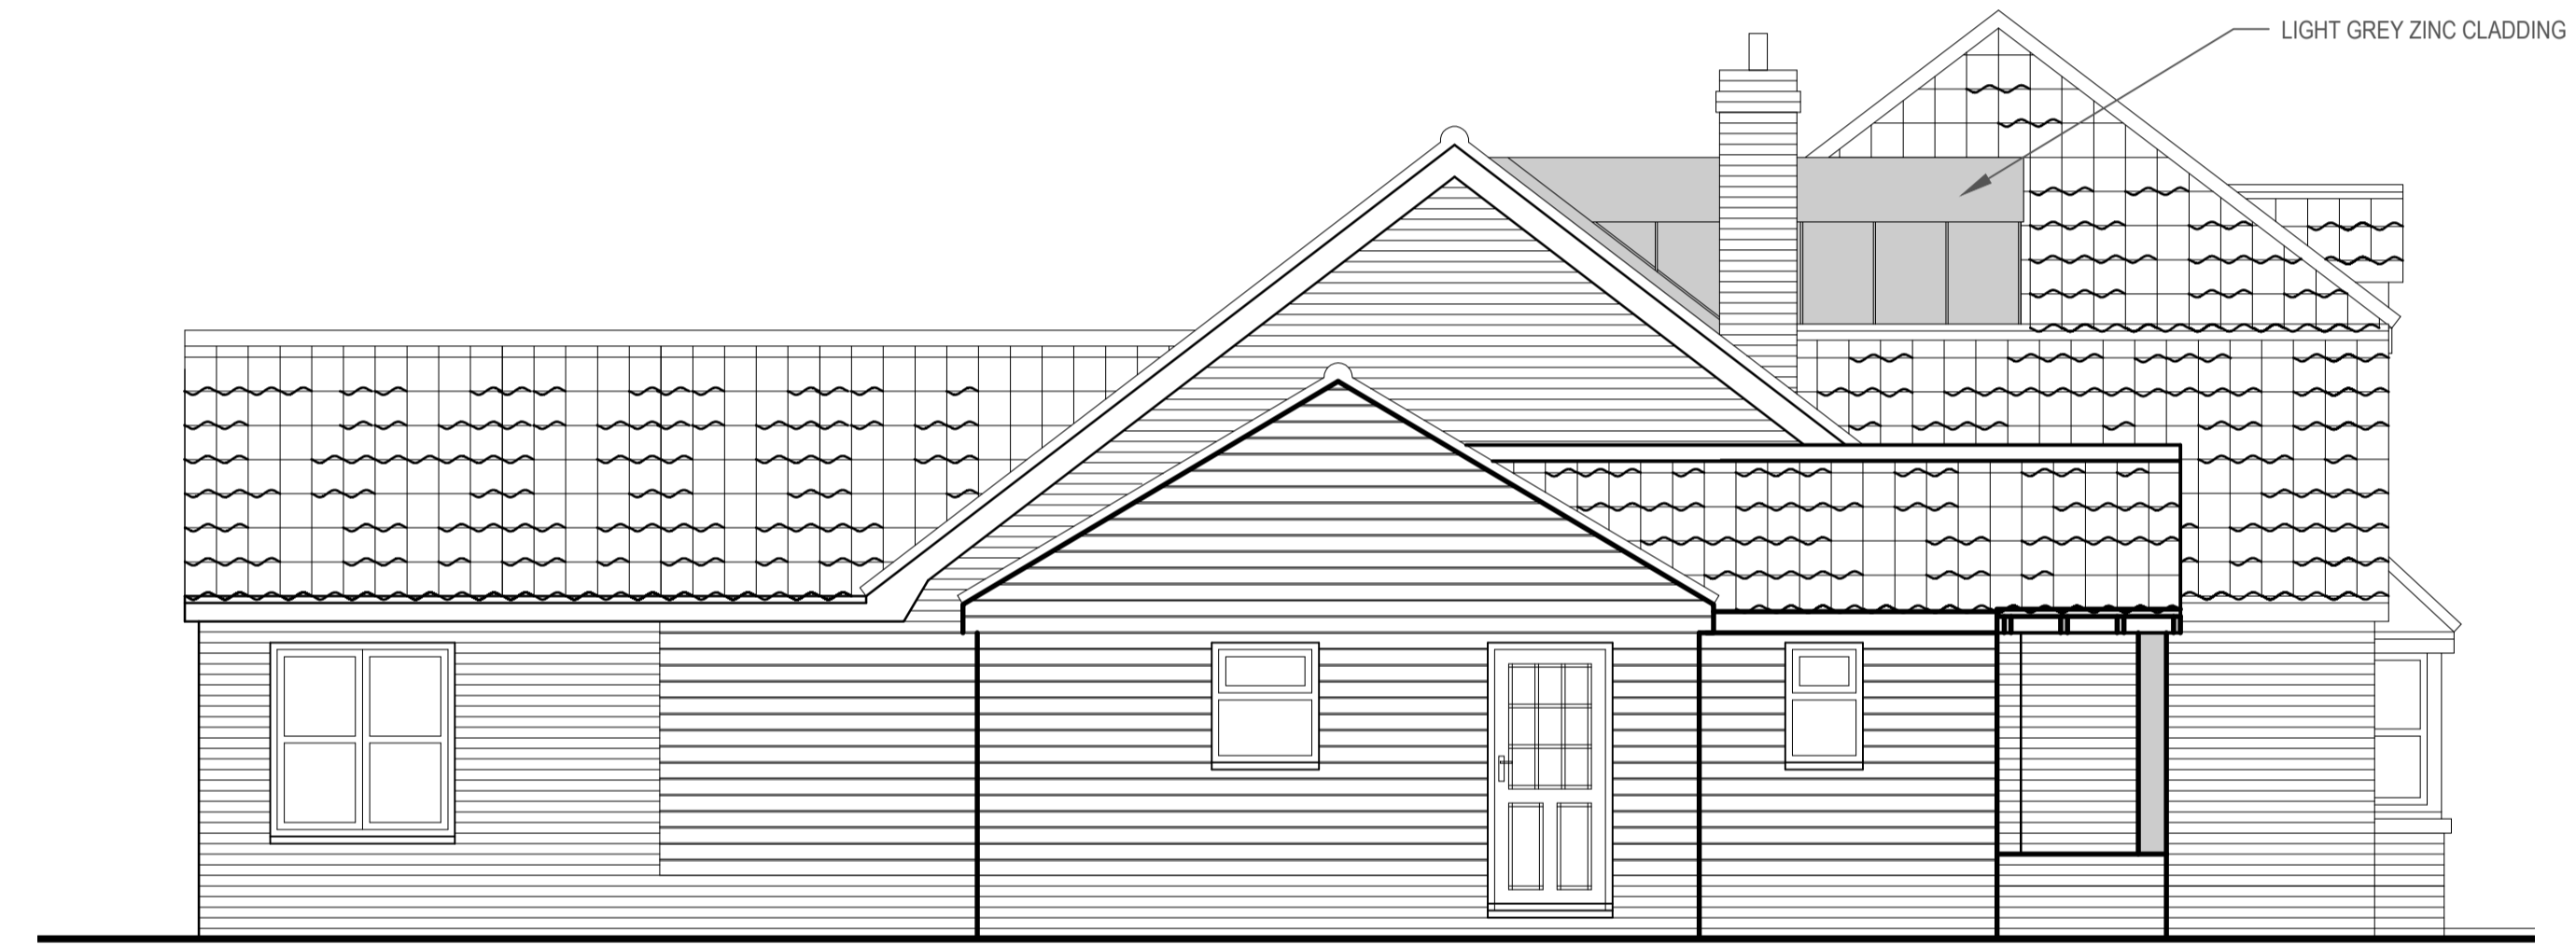

PROPOSED SIDE (NORTH) ELEVATION  
SCALE 1:50 AT A1



PROPOSED FRONT ELEVATION  
SCALE 1:50 AT A1

PROJECT ELMSTEAD, MILESTONE LANE, WICKLEWOOD, NORFOLK, NR18 9QL.	CLIENT MR & MRS DAWSON	DWG No. 2108007-05	REVISION P1
DRAWING PROPOSED ELEVATIONS		DISCIPLINE PLANNING	

	- PLANNING - BUILDING REGULATIONS - STRUCTURAL ENGINEERING - SCAFFOLD DESIGN & INSPECTION
	<b>In House Design</b> The Ashes, Elsing Road Lyng, Norfolk, NR9 5RR. w: www.in-house-design.co.uk e: rob@in-house-design.co.uk t: 01603 558240 In House Design is a trading name of BEETENSON HOWARD LTD