



NOTES:

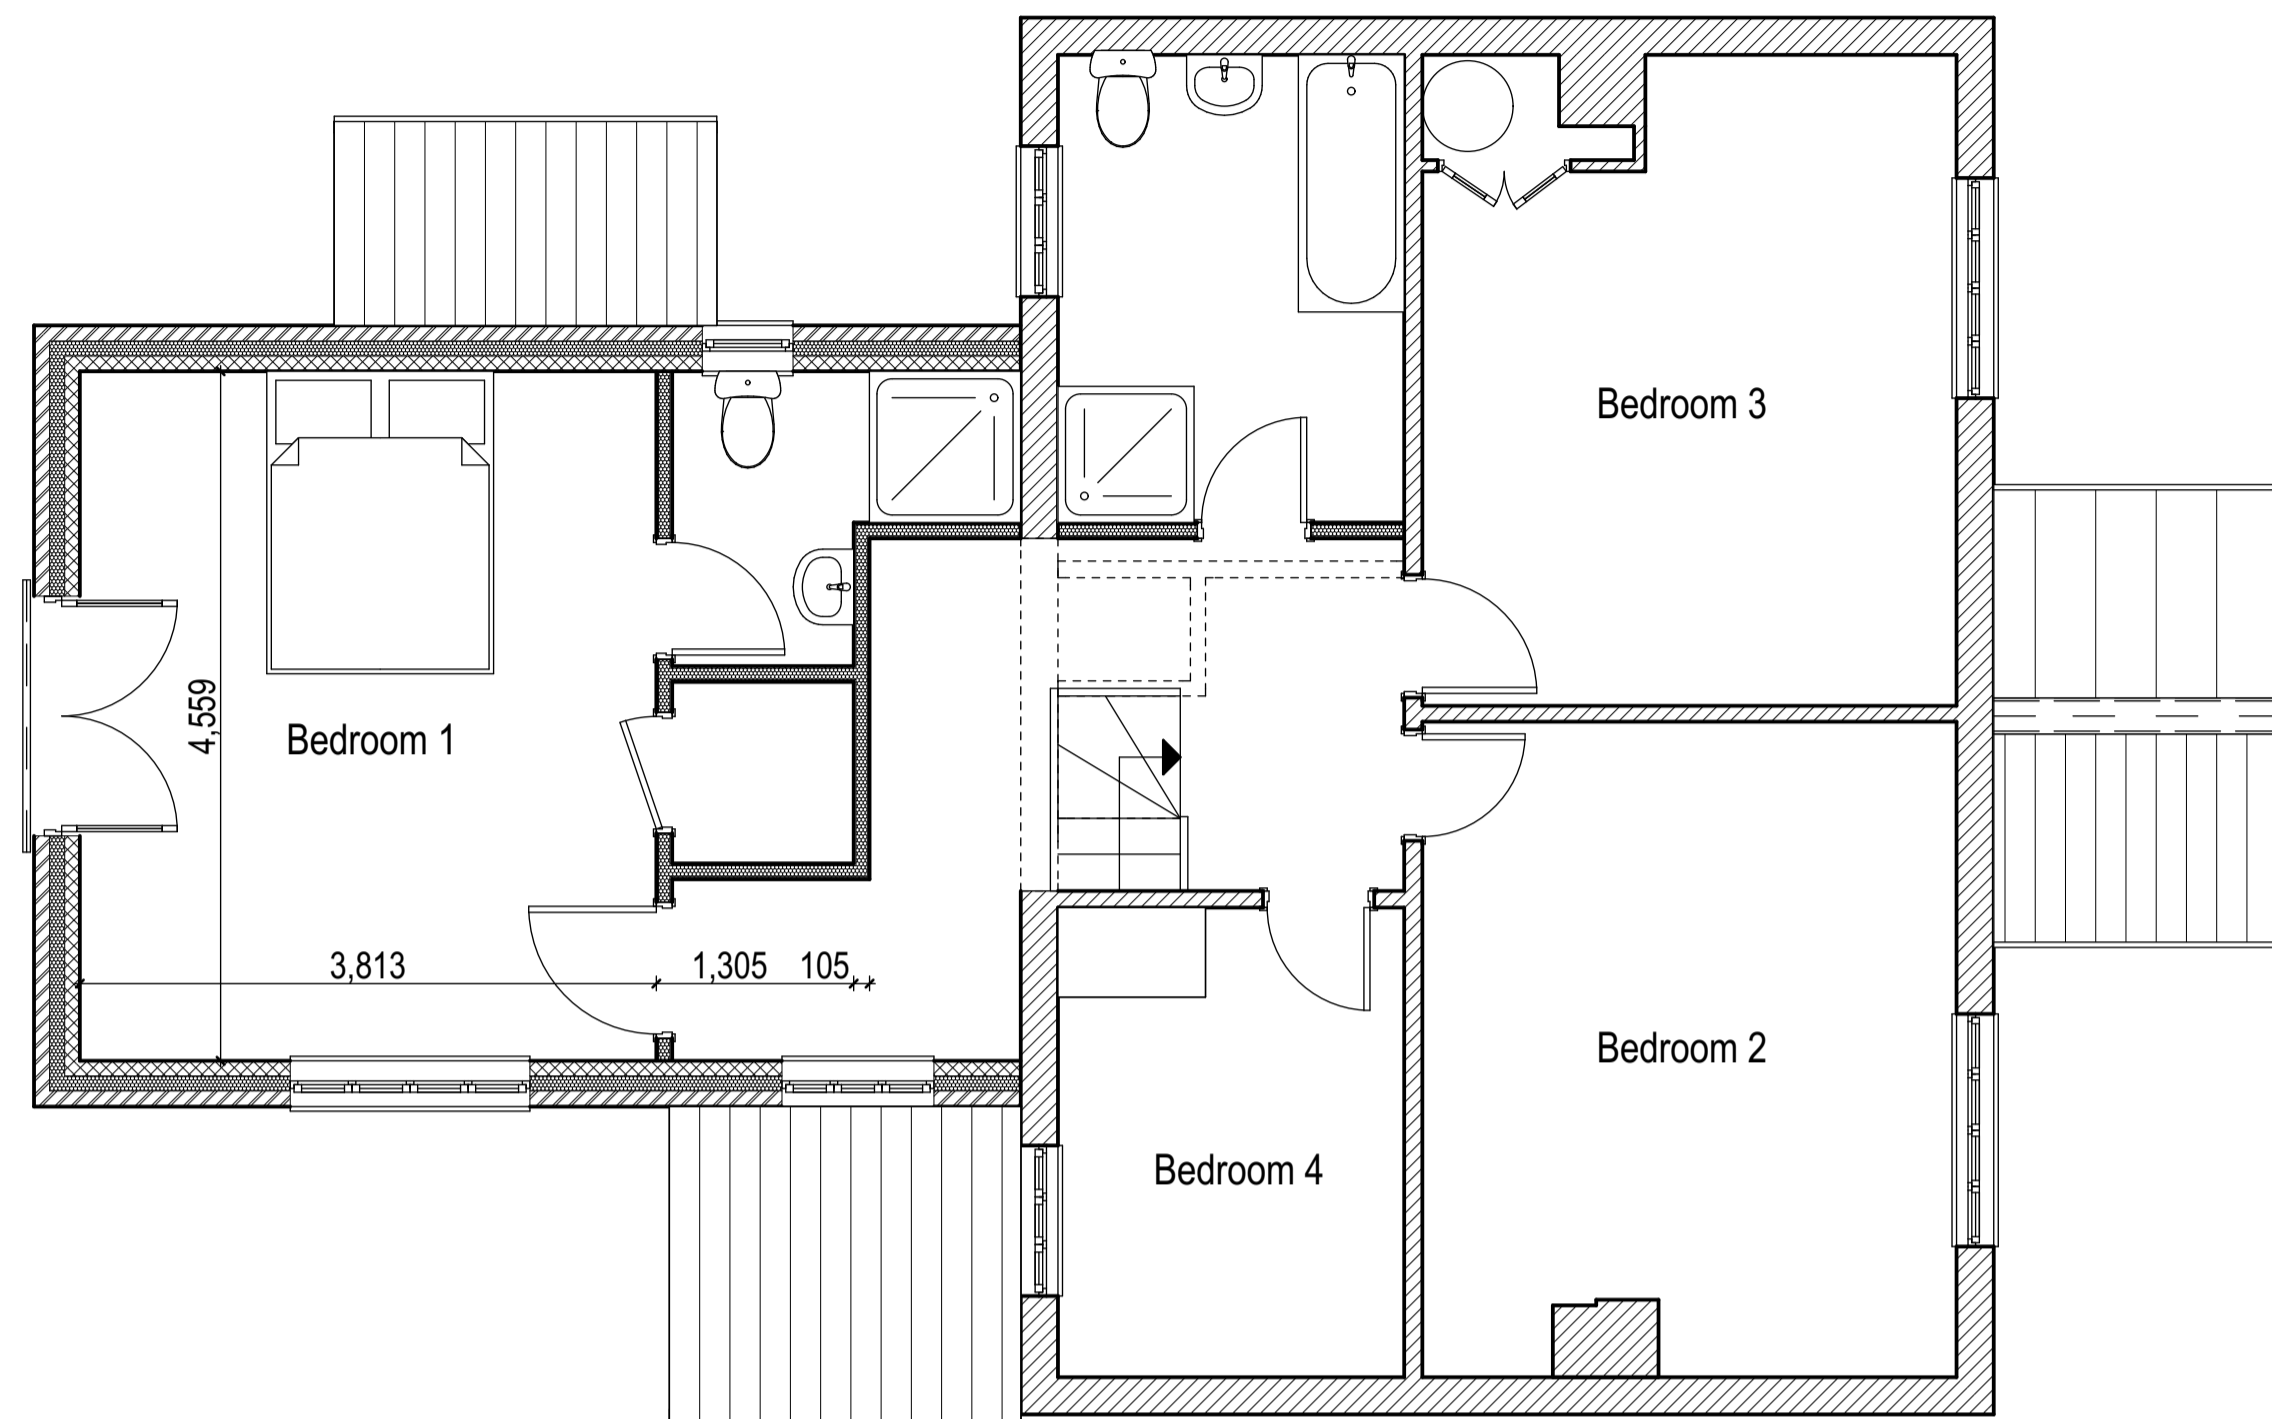

First floor plan proposed

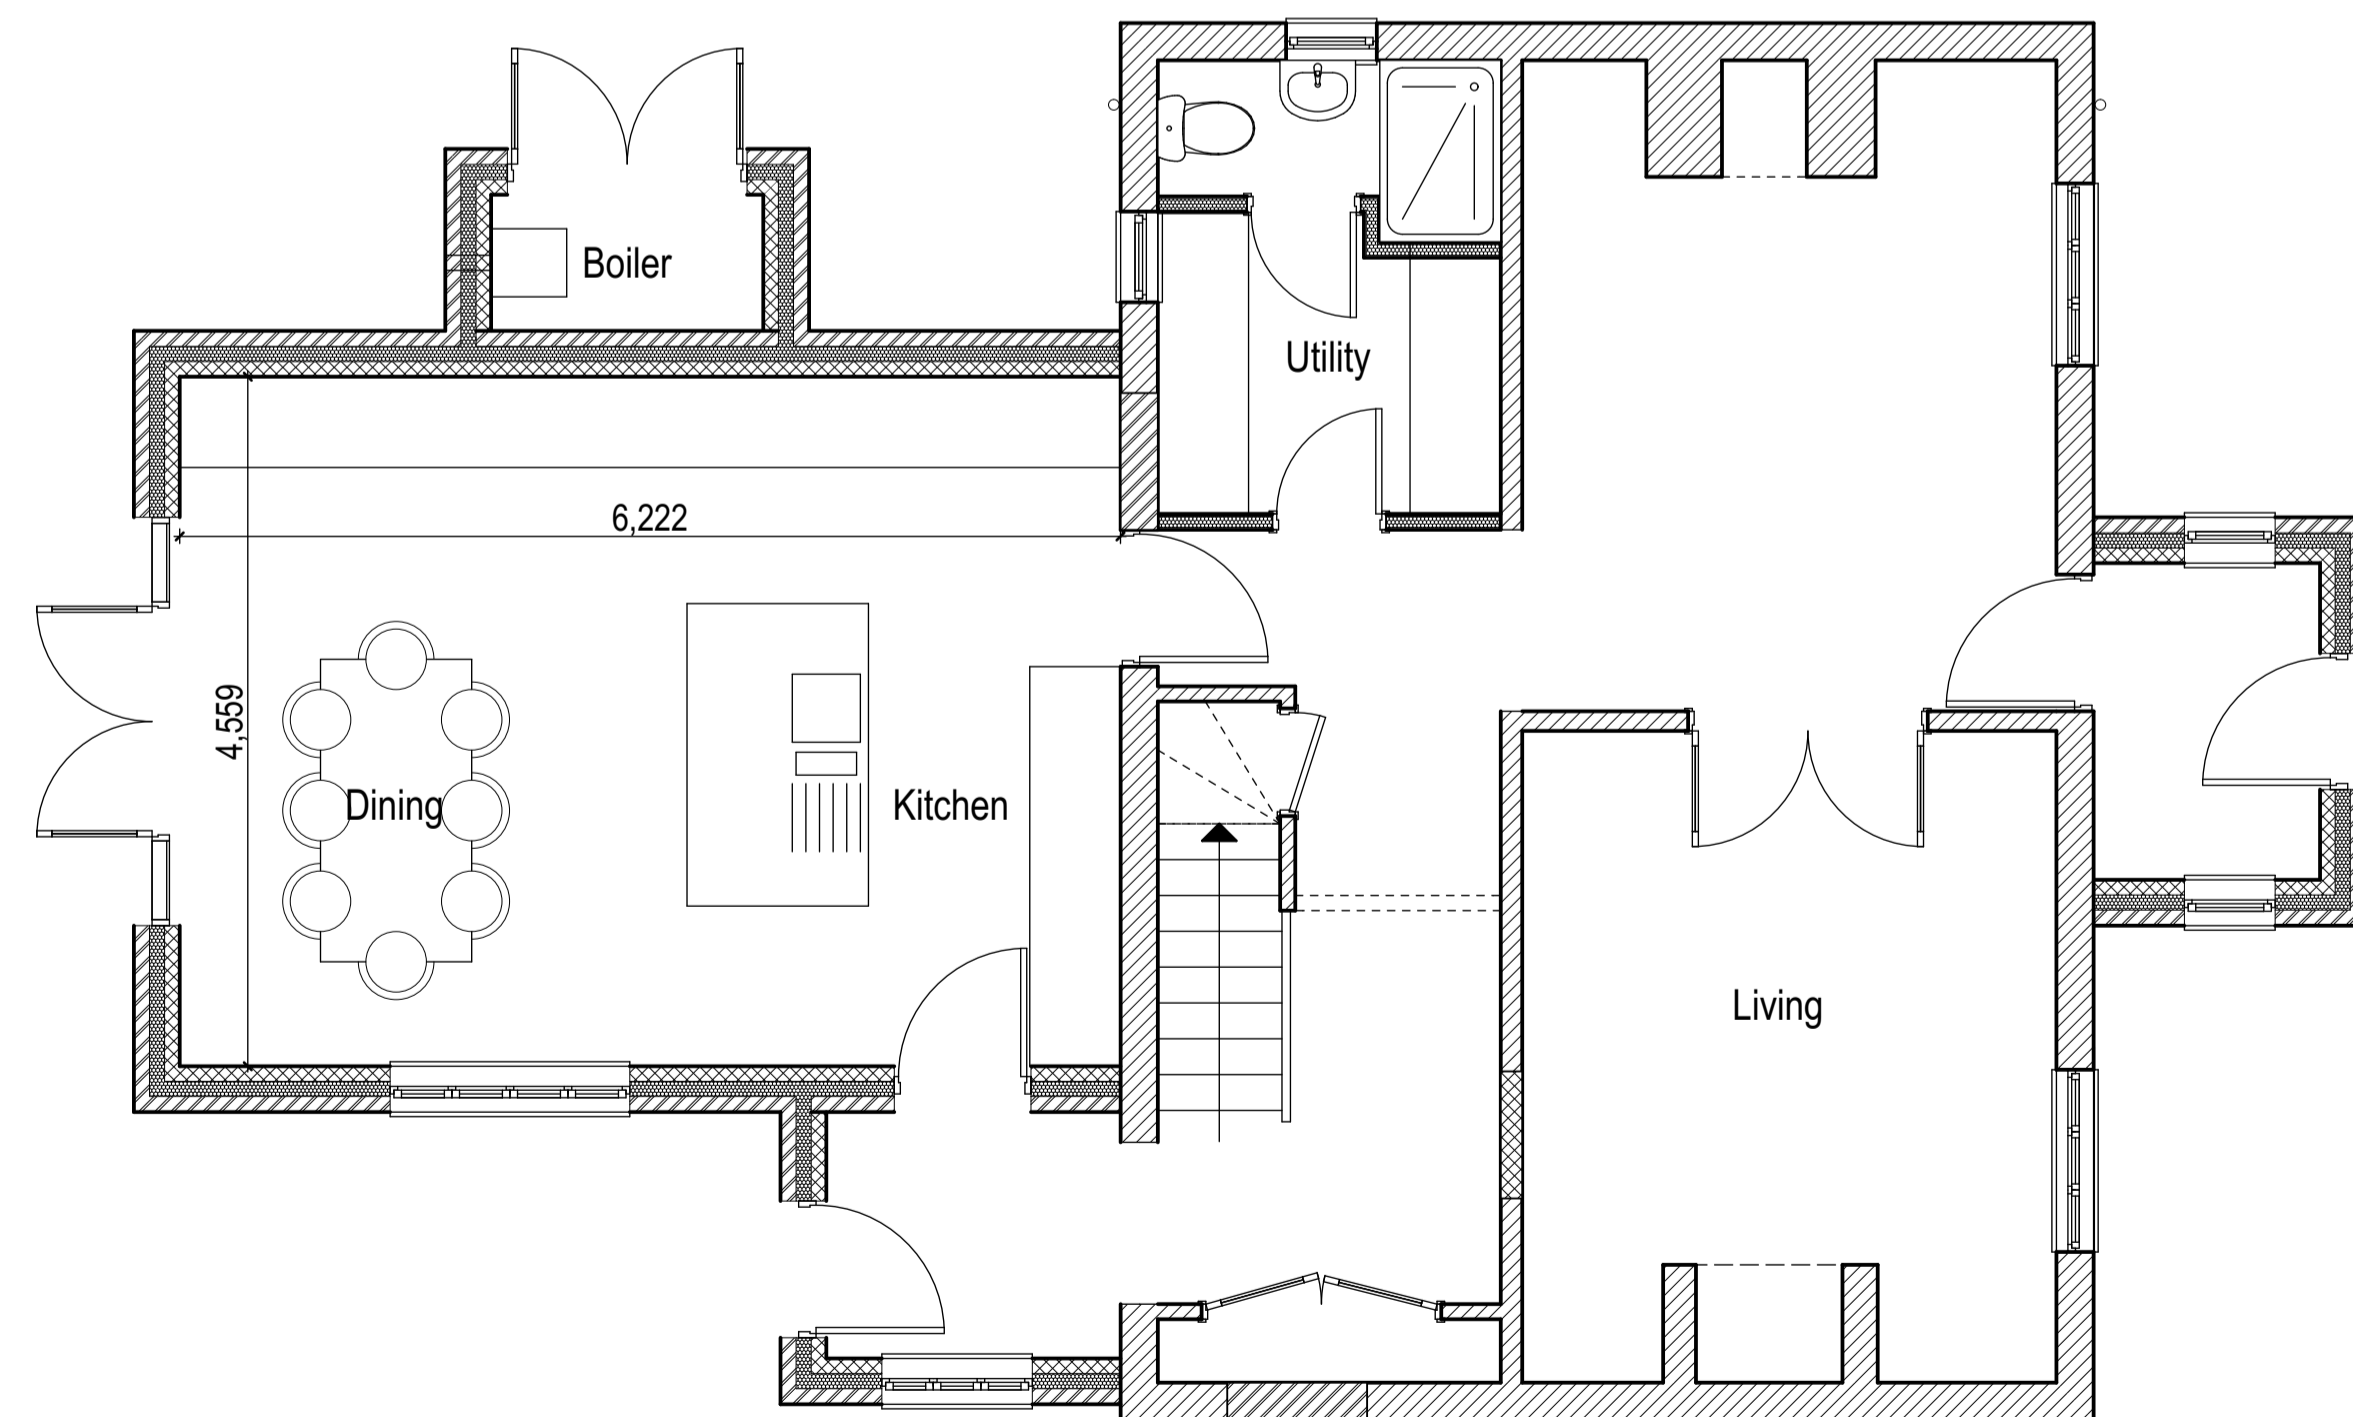

Ground floor plan proposed



Proposed Views

A 22.2.22 Revised following client comments
 NO. DATE REVISION

John Jenkins

architectural designs limited

Company no. 6003278

CLIENT Mr + Mrs Willcox

JOB Well Cottage, Seething Street, NR15 1AL
 Extension and alterations

TITLE Proposed plans + views

DATE 22.2.22 REV A

DRAWING NO. **1509/03**

Scales: Plans 1:50 @ A1

Telephone 01508 558935
 Mobile 07919 854438
 Fax 01508 558935
 email j.j.architecturaldesigns@btopenworld.com

The Thatch Seething Fen Seething
 Norwich Norfolk NR15 1DG