



0 1.0m 2.0m 3.0m 4.0m 5.0m

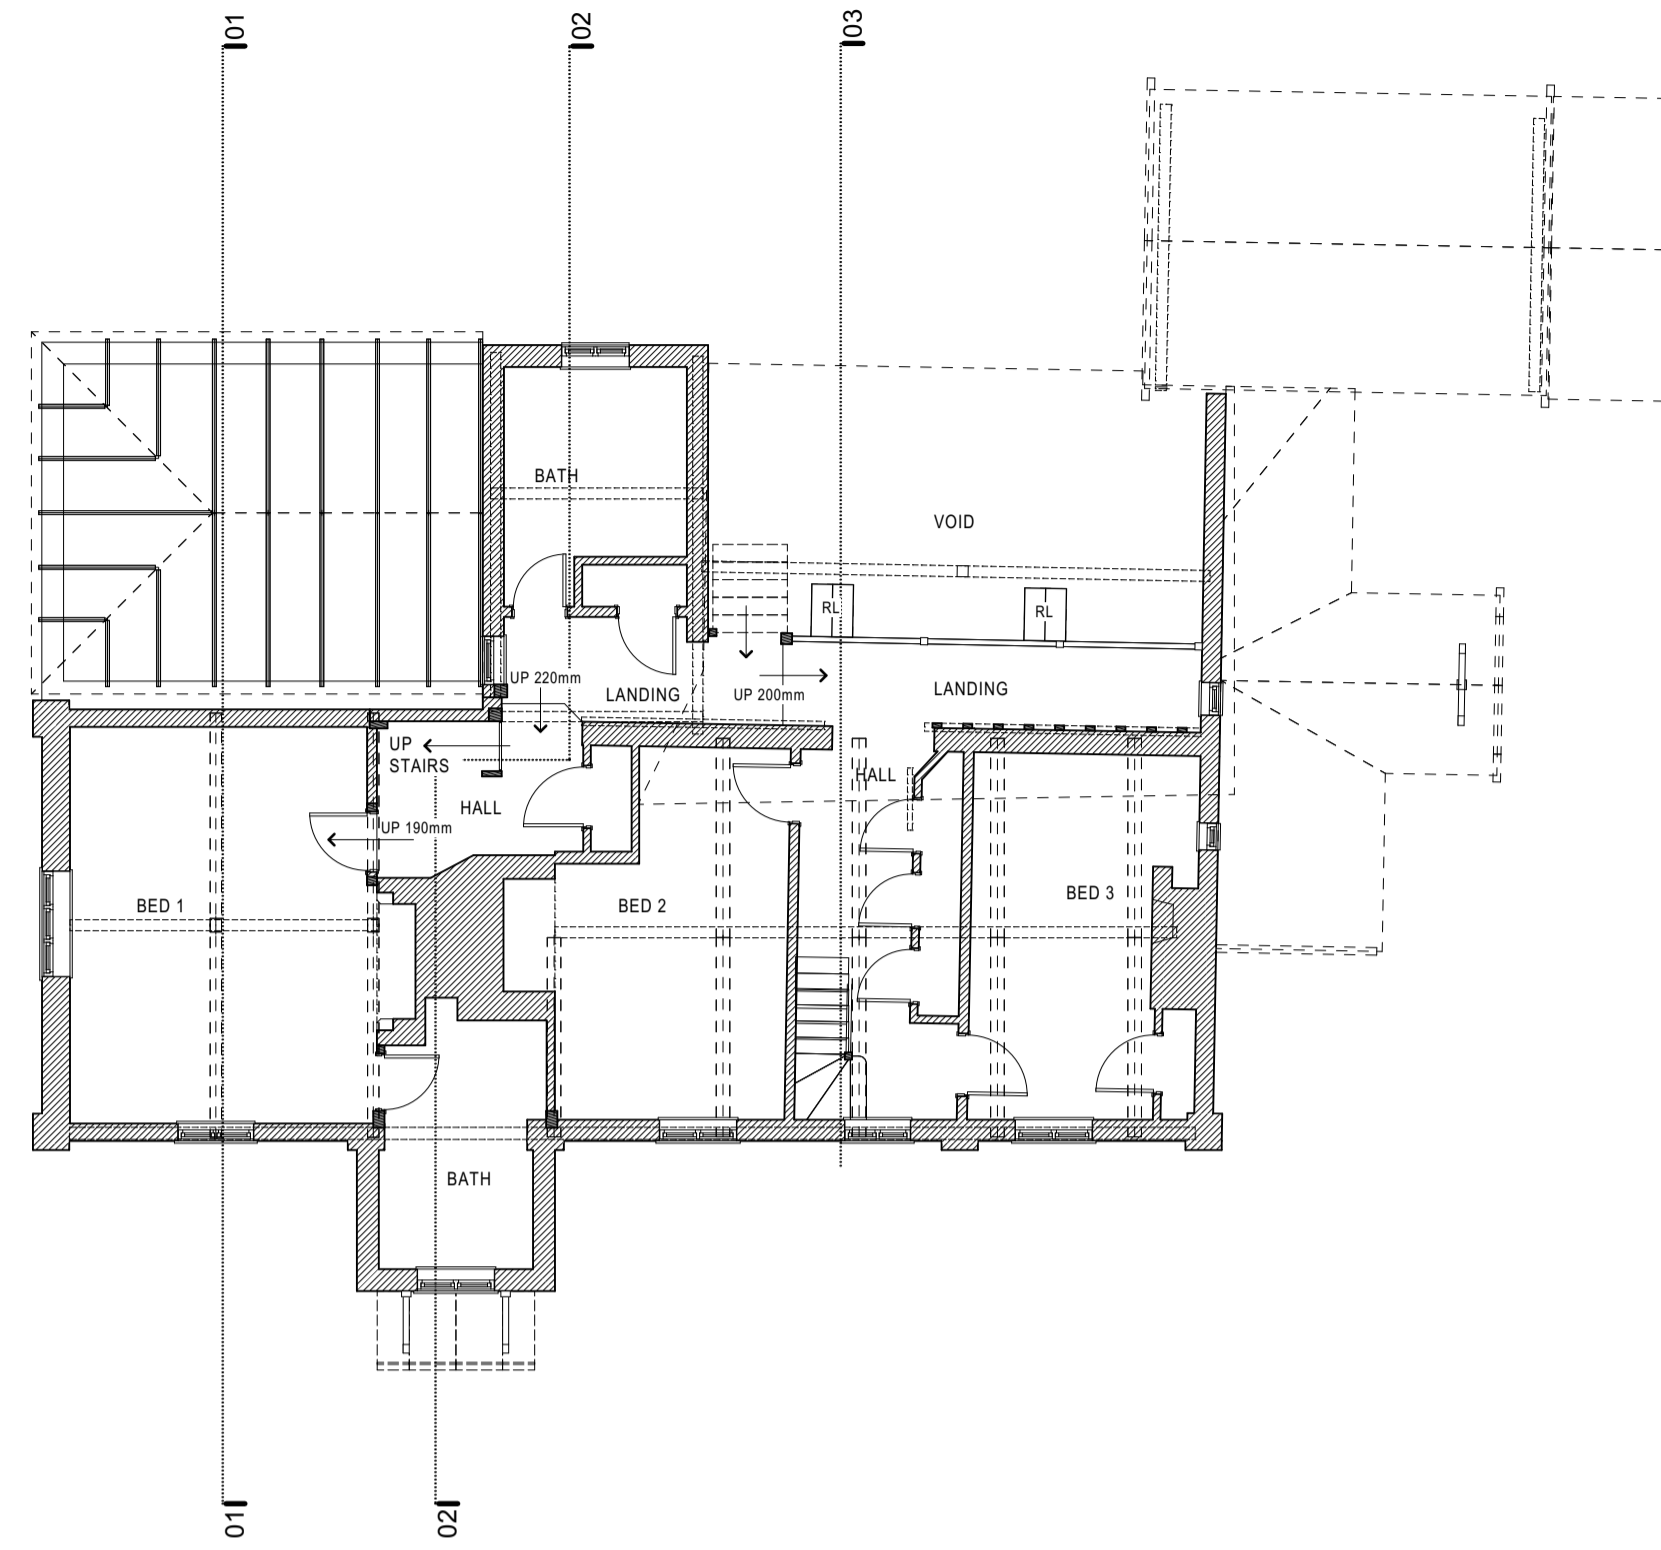


FIRST FLOOR PLAN

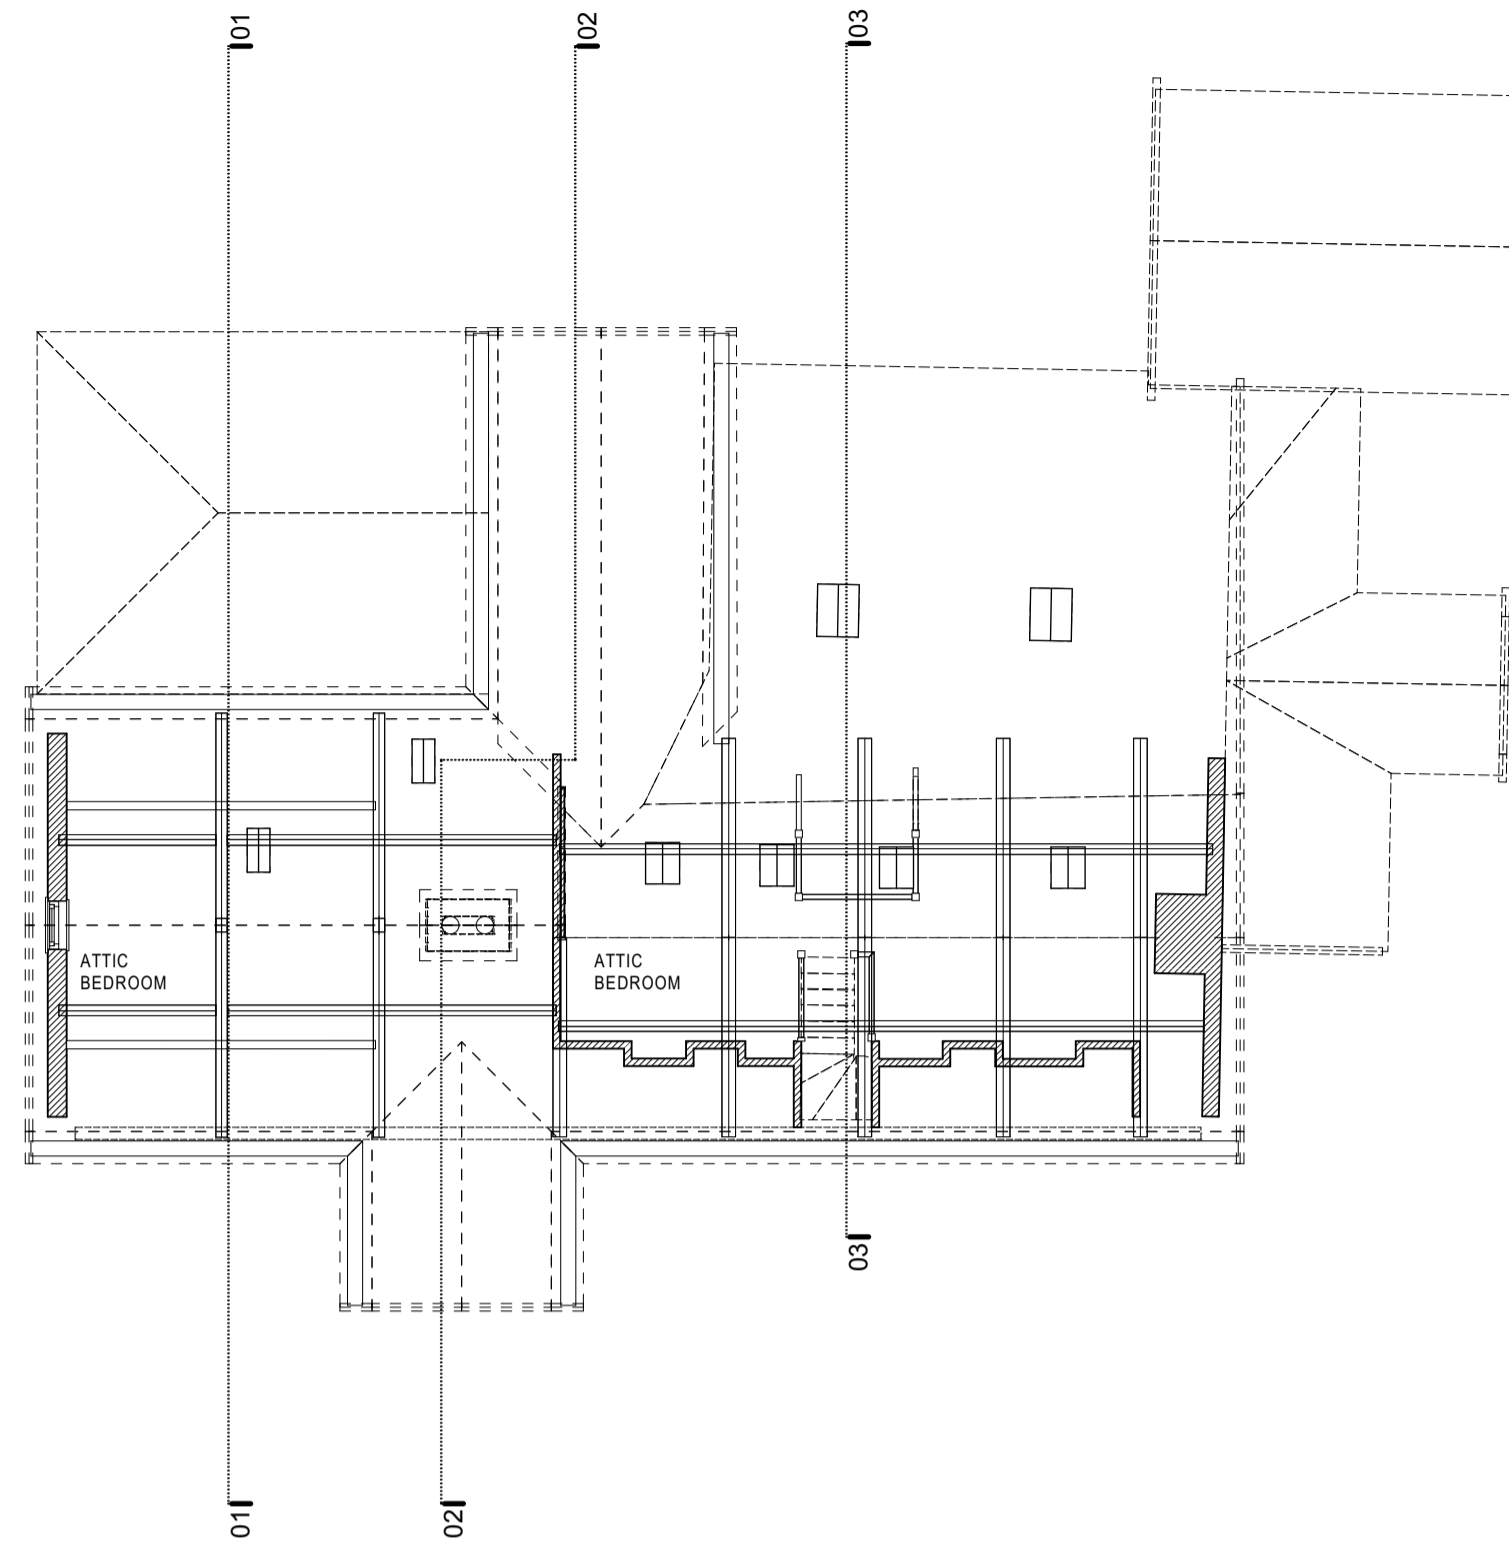


ATTIC FLOOR PLAN



FRONT IMAGE VIEW

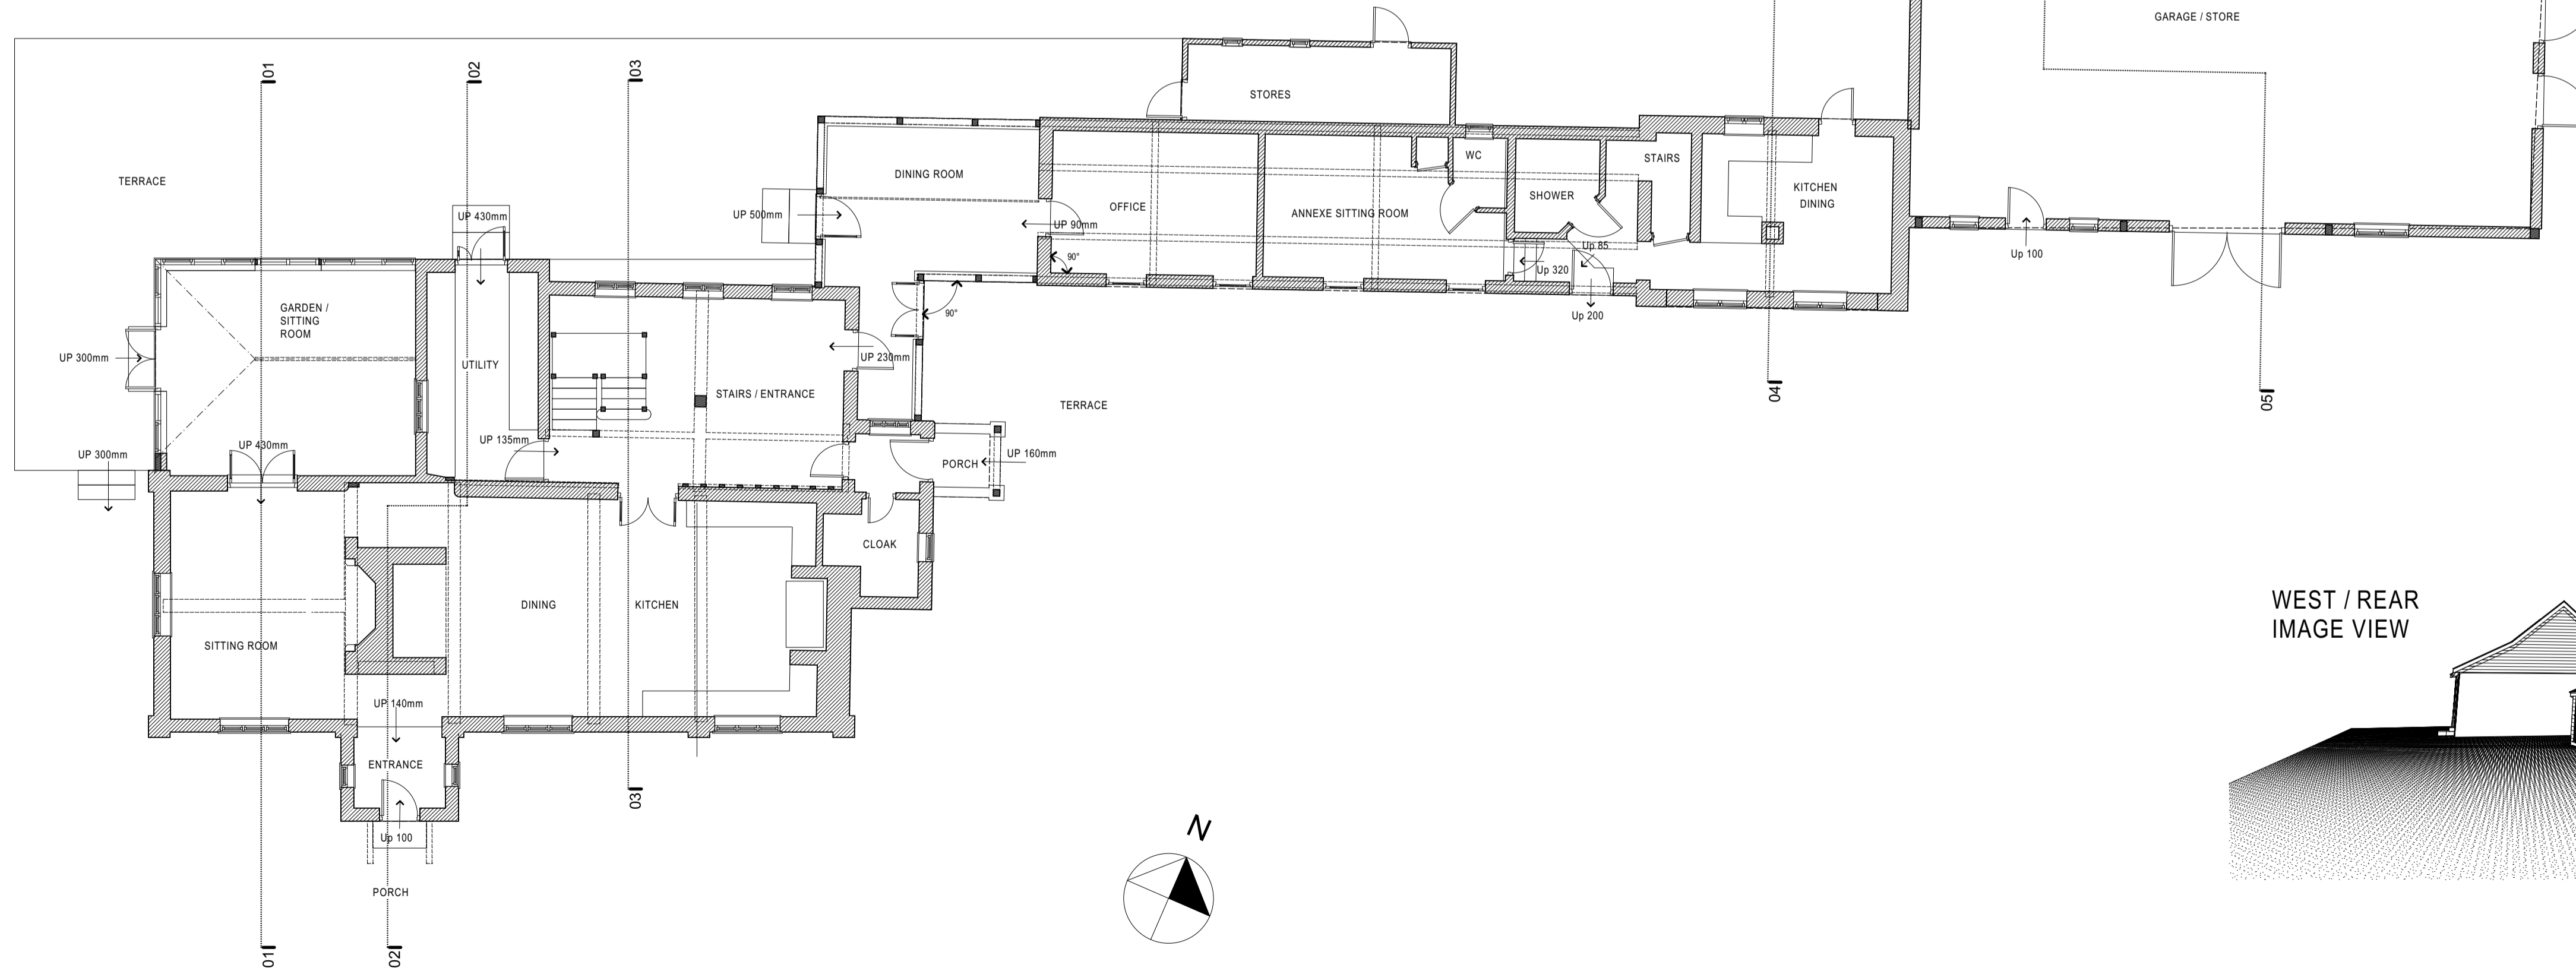

GROUND FLOOR PLAN

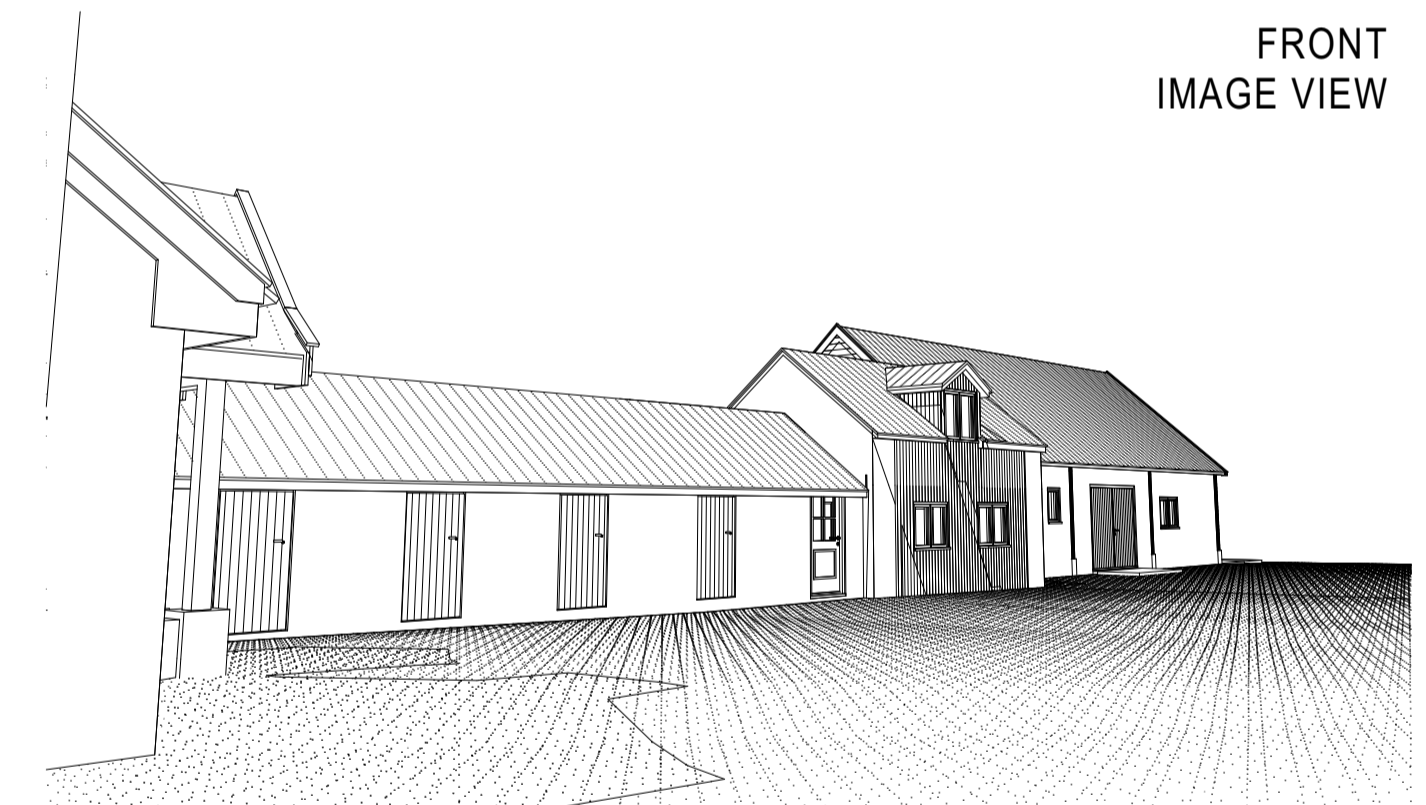

FRONT IMAGE VIEW



WEST / REAR IMAGE VIEW

Revisions:

MANOR FARM, SAXLINGHAM LANE, TASBURGH  
MEASURED SURVEY - PLANS & PERSPECTIVES

Scale: 1:100 @ A1

date: October 2021

Drawing: 281.01

JULIAN HOOD MCIAT  
CHARTERED  
ARCHITECTURAL  
TECHNOLOGIST  
e-mail: julian.d.hood@gmail.com  
Tel: 01502 589206  
Mob: 07970 060937