




FRONT ELEVATION (South)

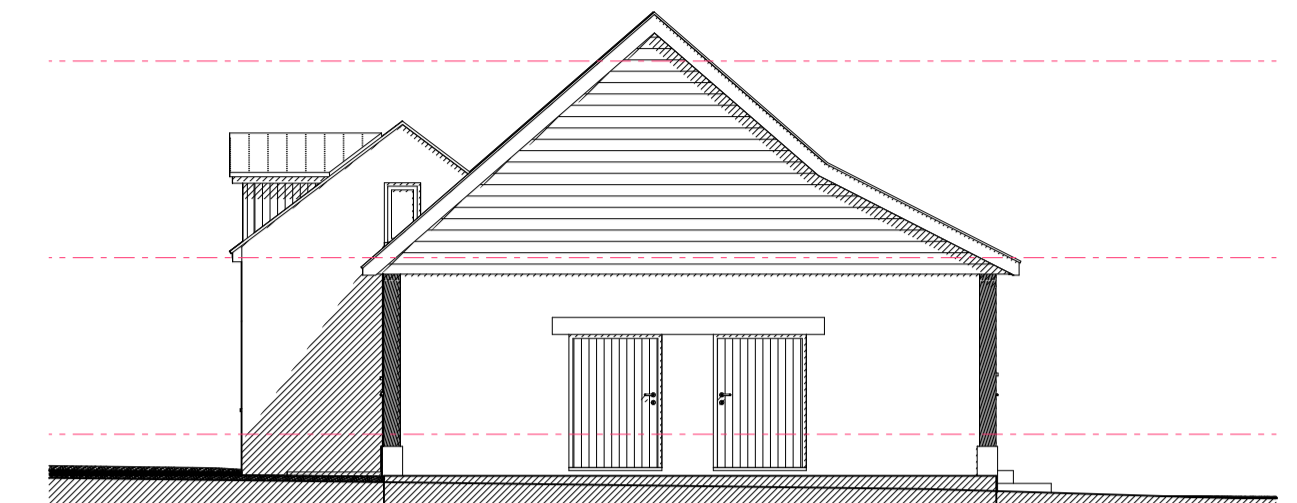


END SIDE ELEVATION (East)

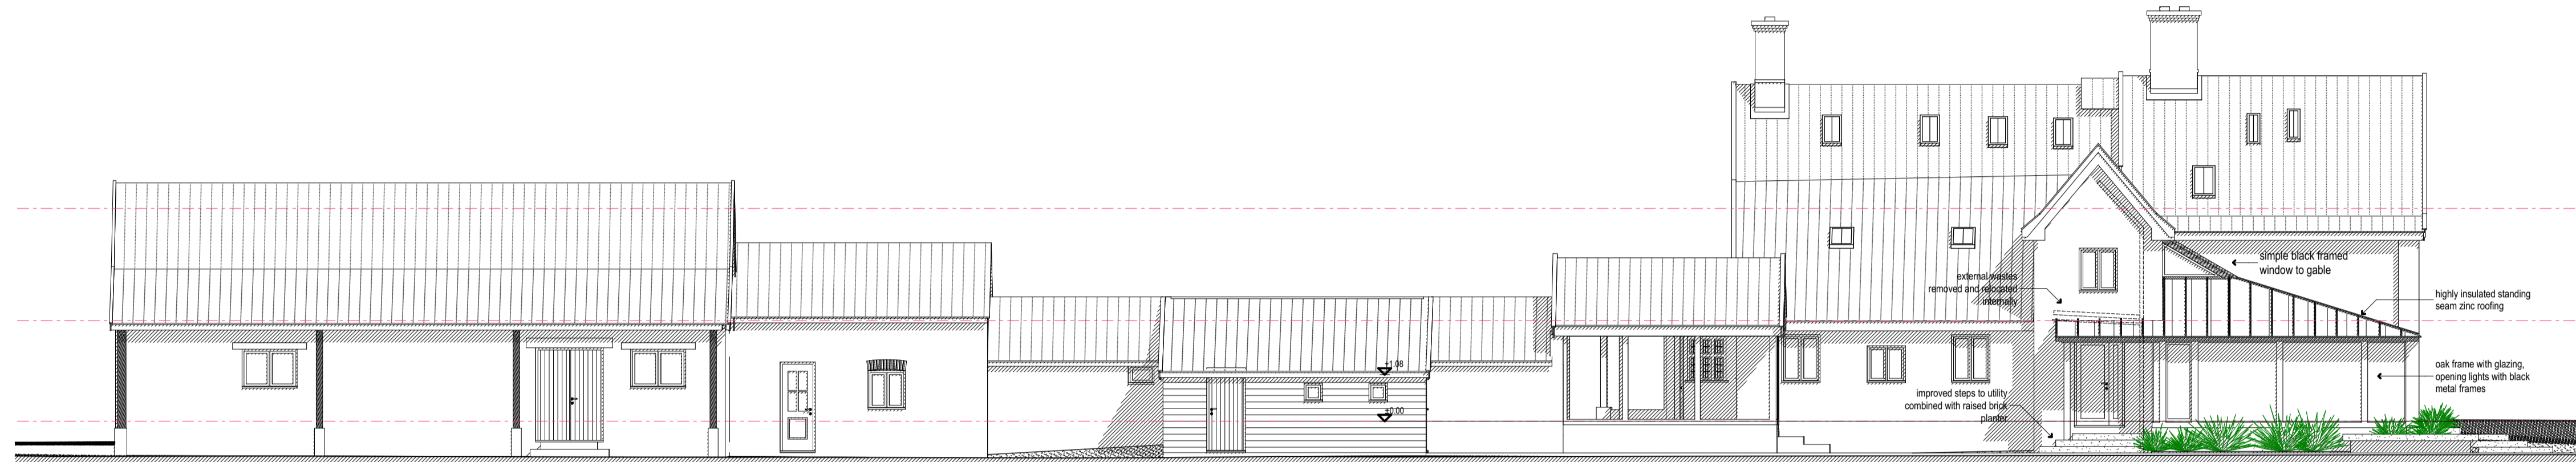


REAR ELEVATION (North)

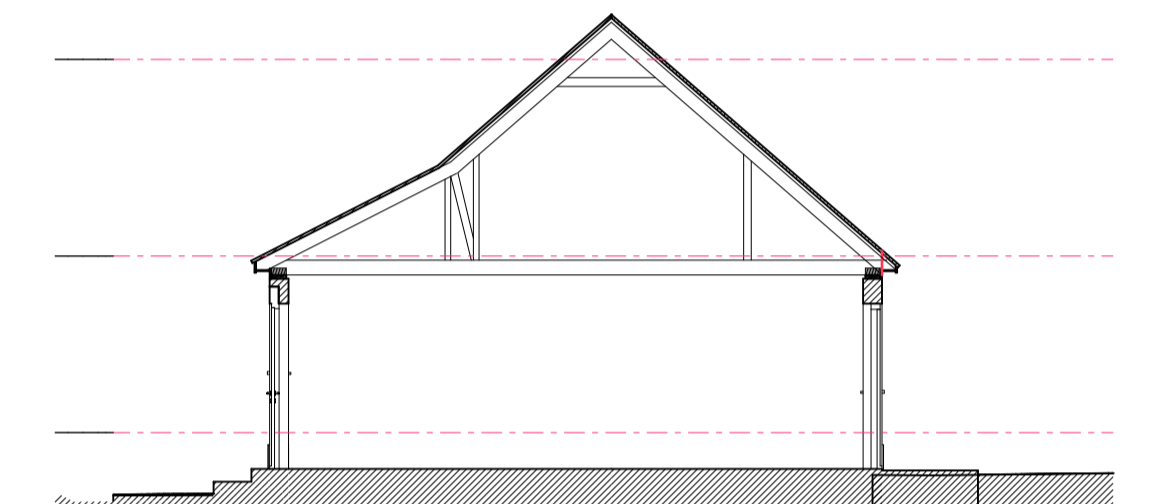


SECTION 05 - 05

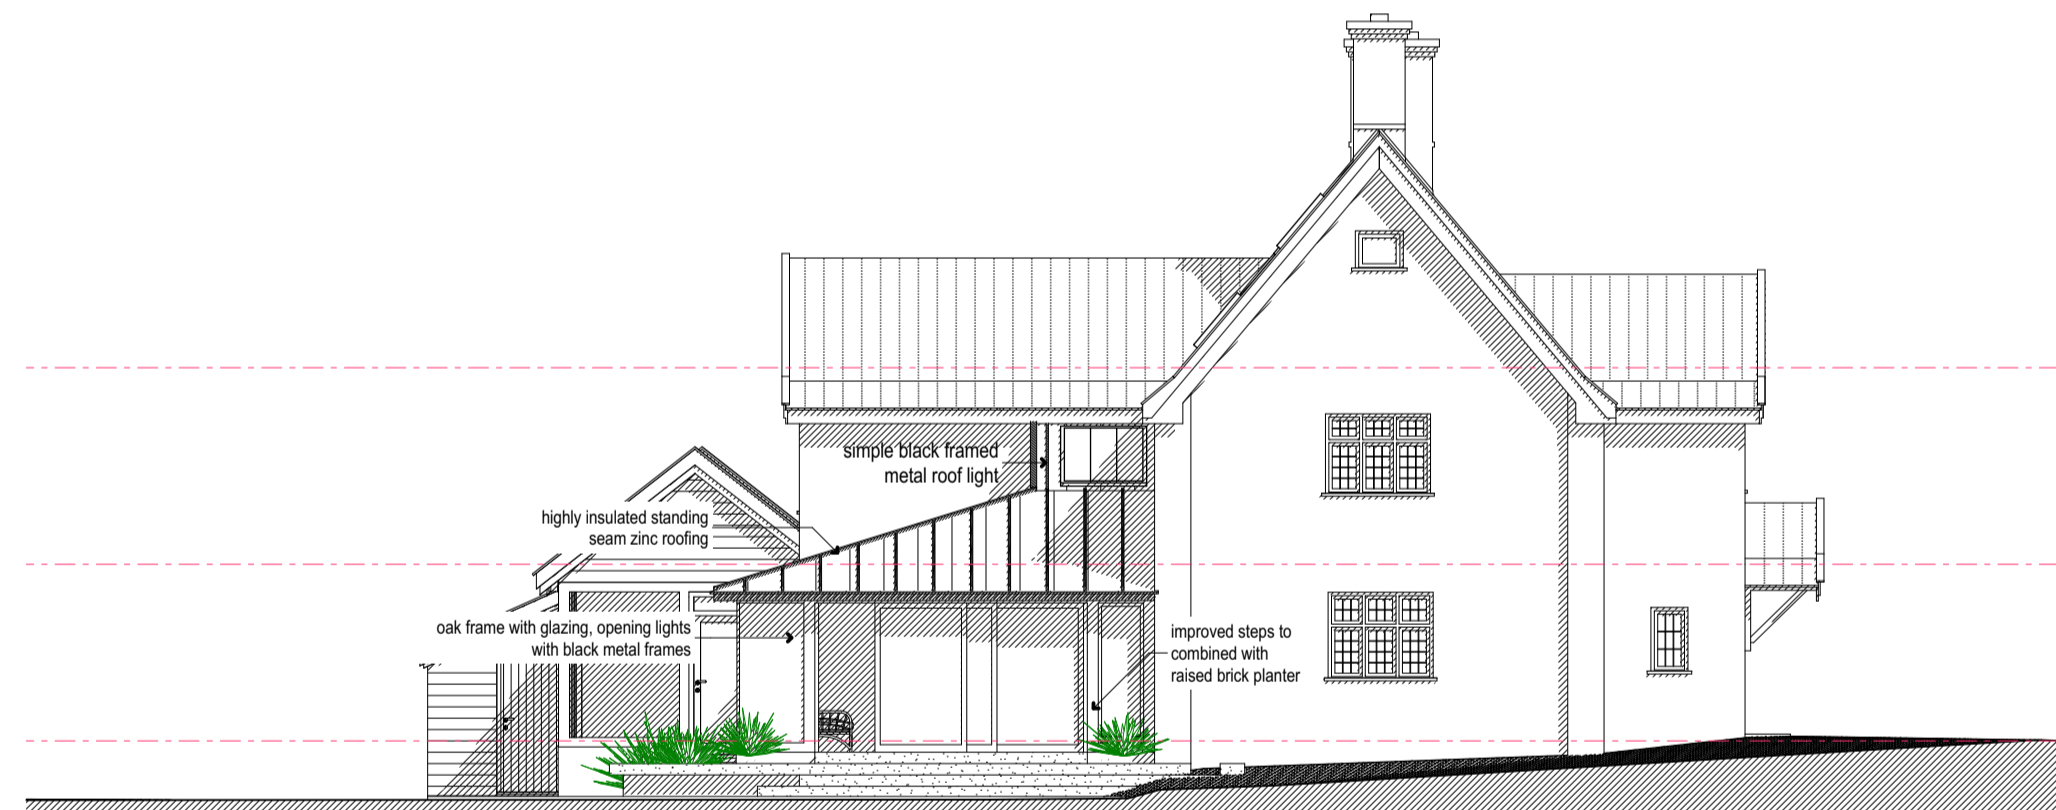


SIDE ELEVATION (West)

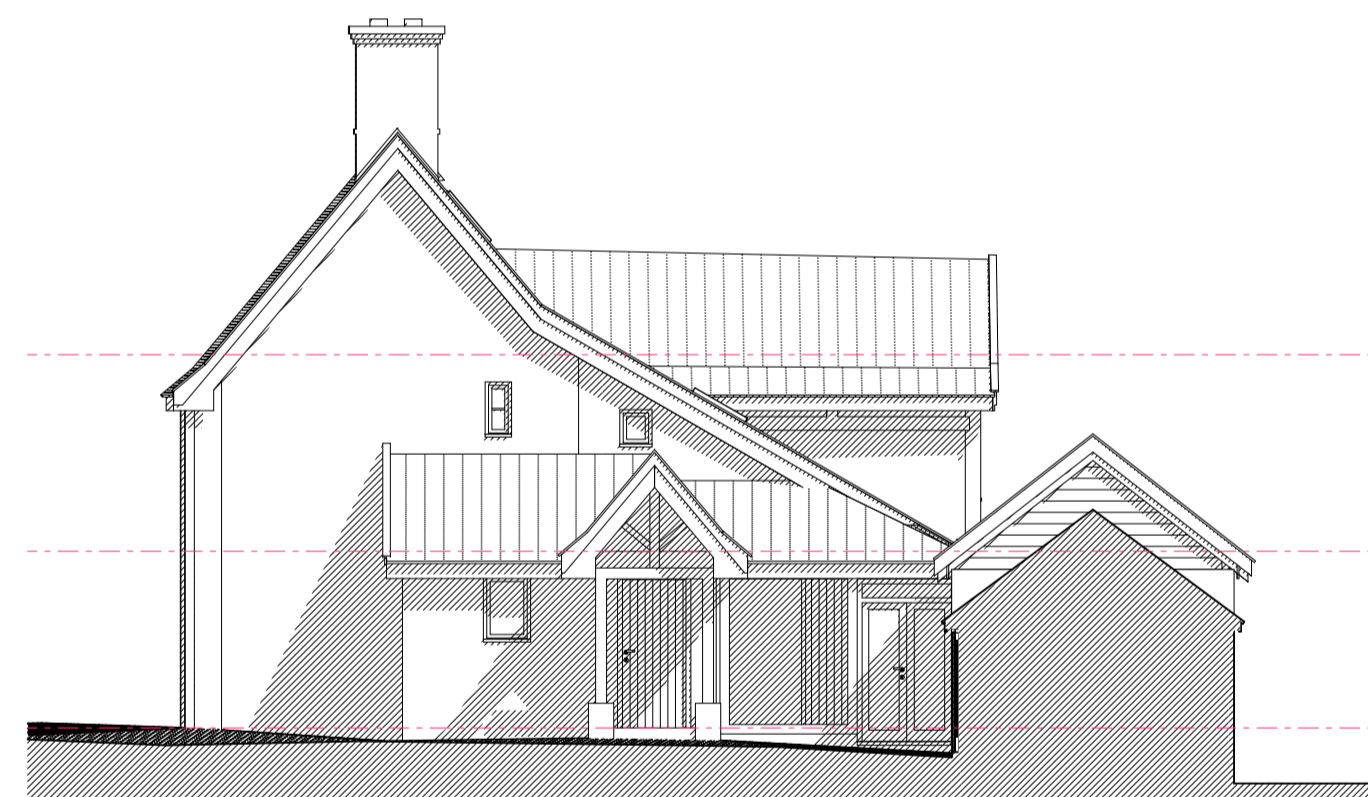


SIDE ELEVATION (East)

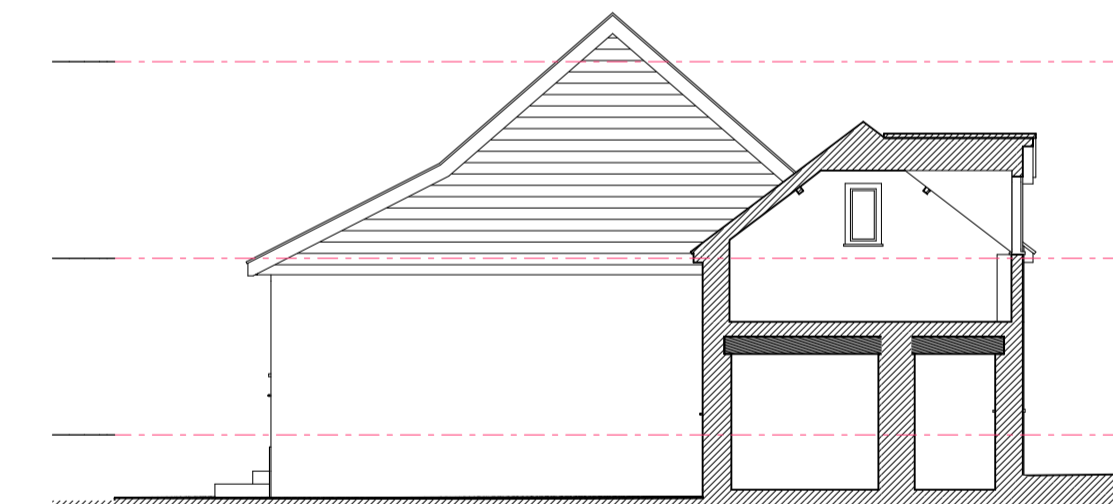


SECTION 04 - 04

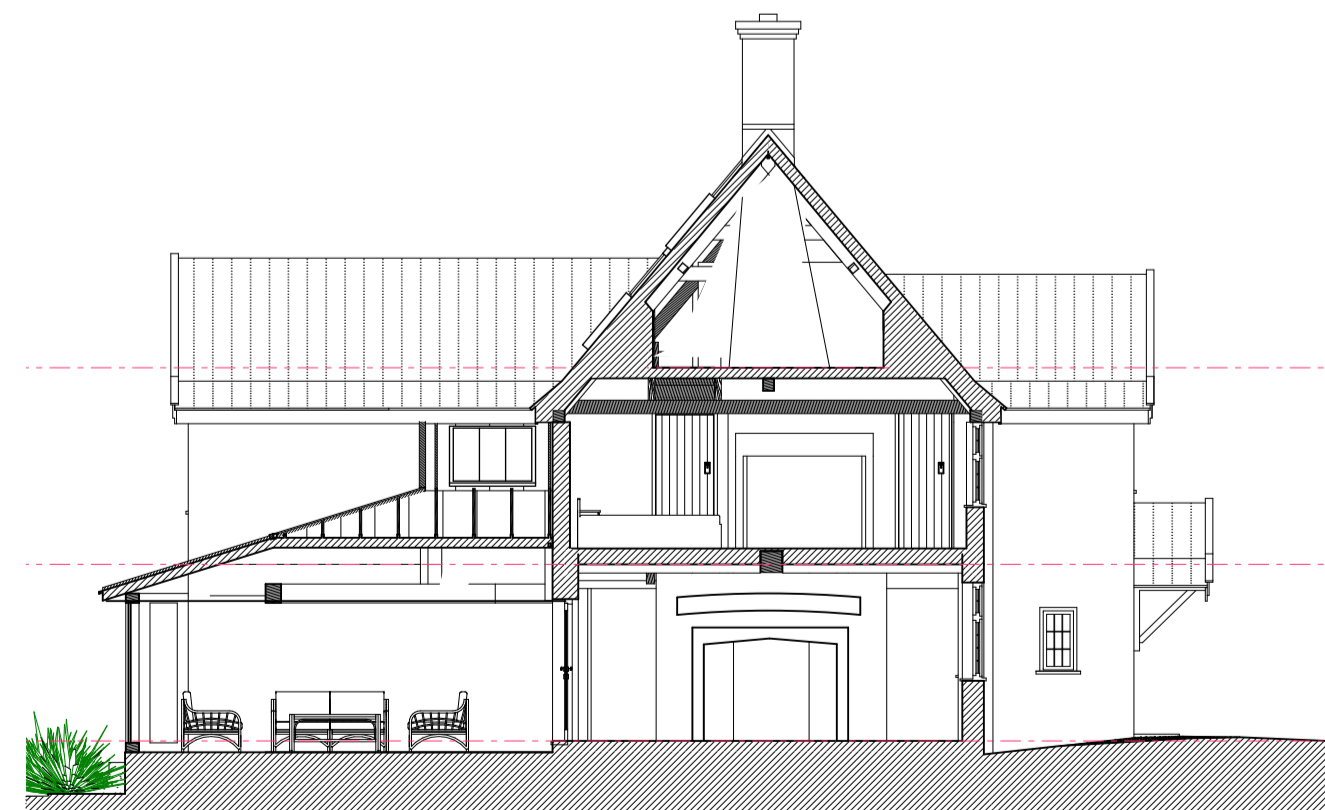

SECTION 01 - 01

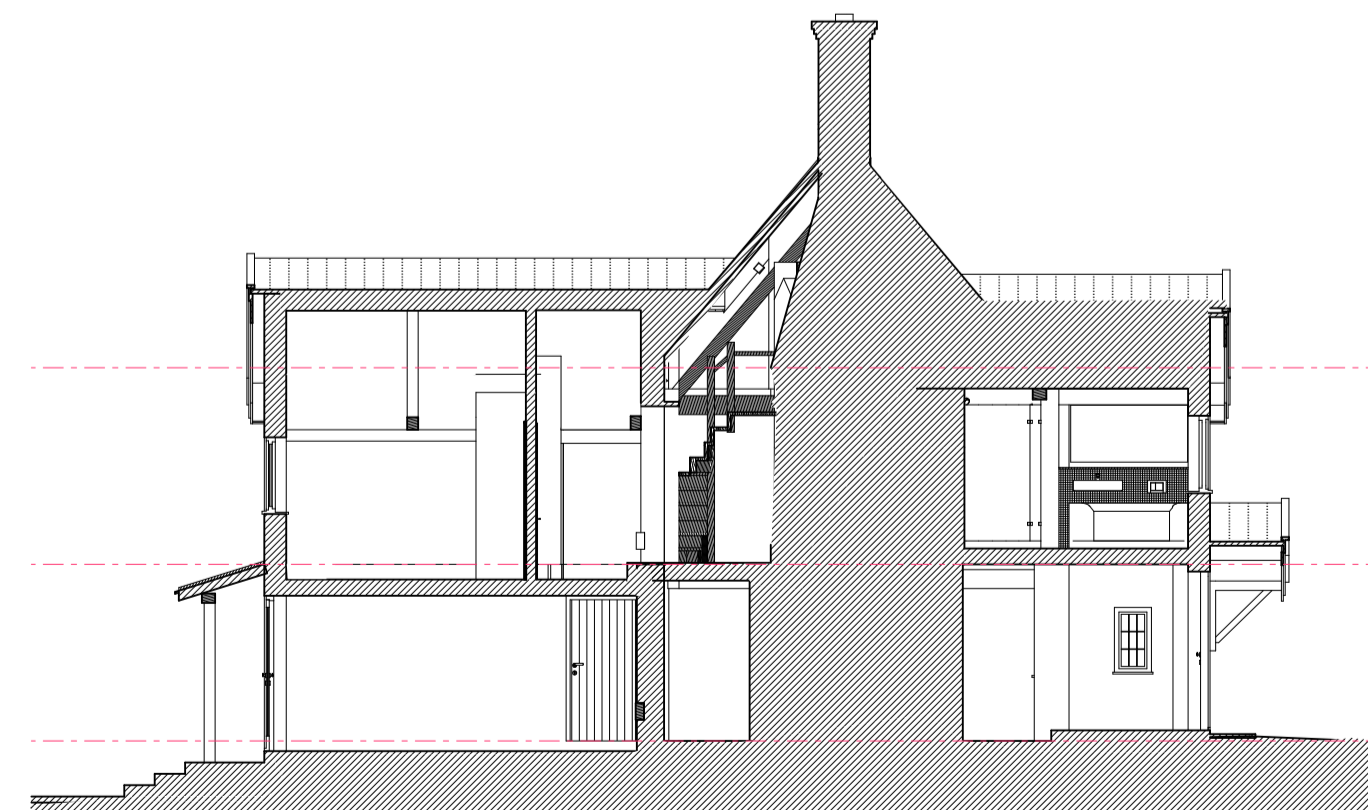

SECTION 02 - 02

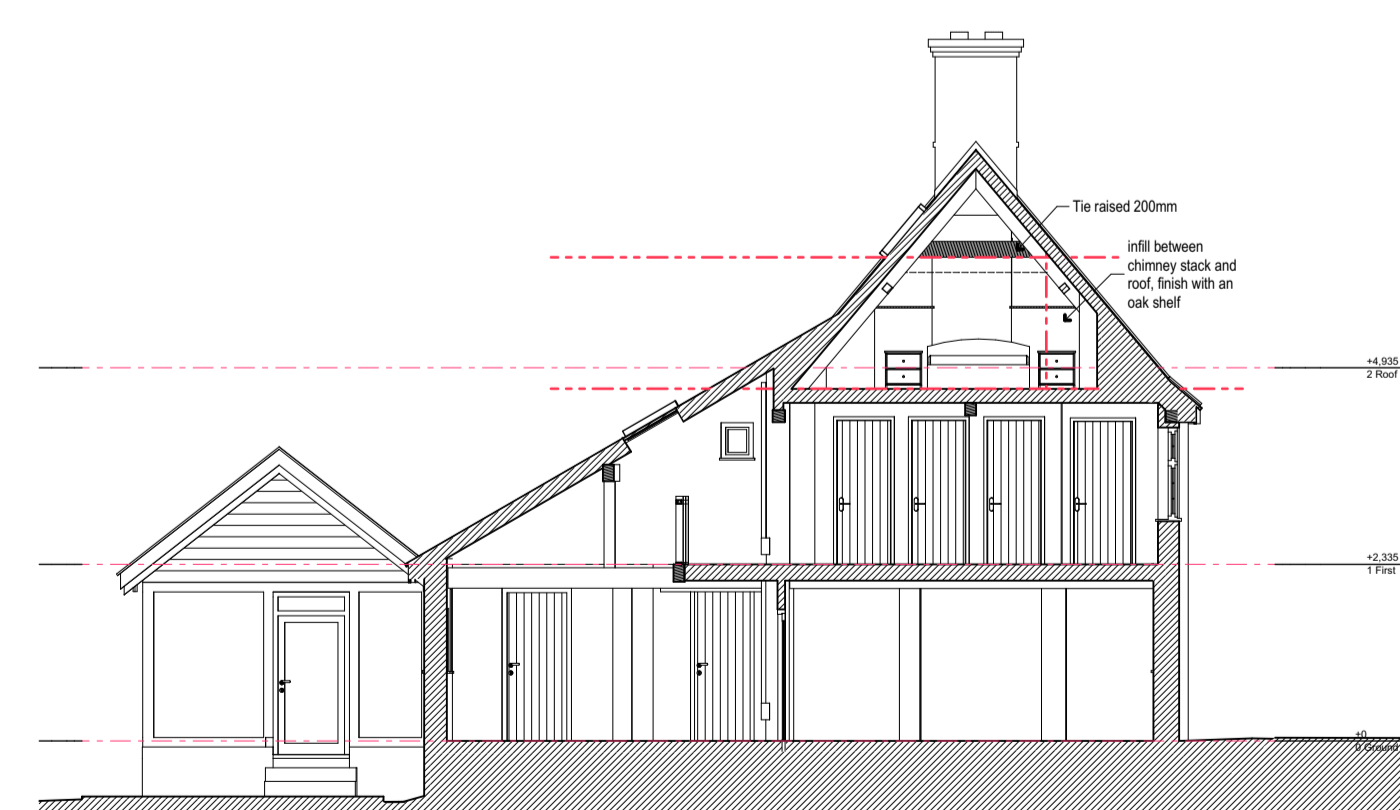

SECTION 03 - 03

Revisions:

MANOR FARM, SAXLINGHAM LANE, TASBURGH
PLANNING - SECTIONS & ELEVATIONS

Scale: 1:100 @ A1

date: February 2022

Drawing: 281.09

JULIAN HOOD MCIAT
CHARTERED
ARCHITECTURAL
TECHNOLOGIST
e-mail: julian.d.hood@gmail.com
Tel: 01502 589206
Mob: 07970 060937