




0 1.0m 2.0m 3.0m 4.0m 5.0m

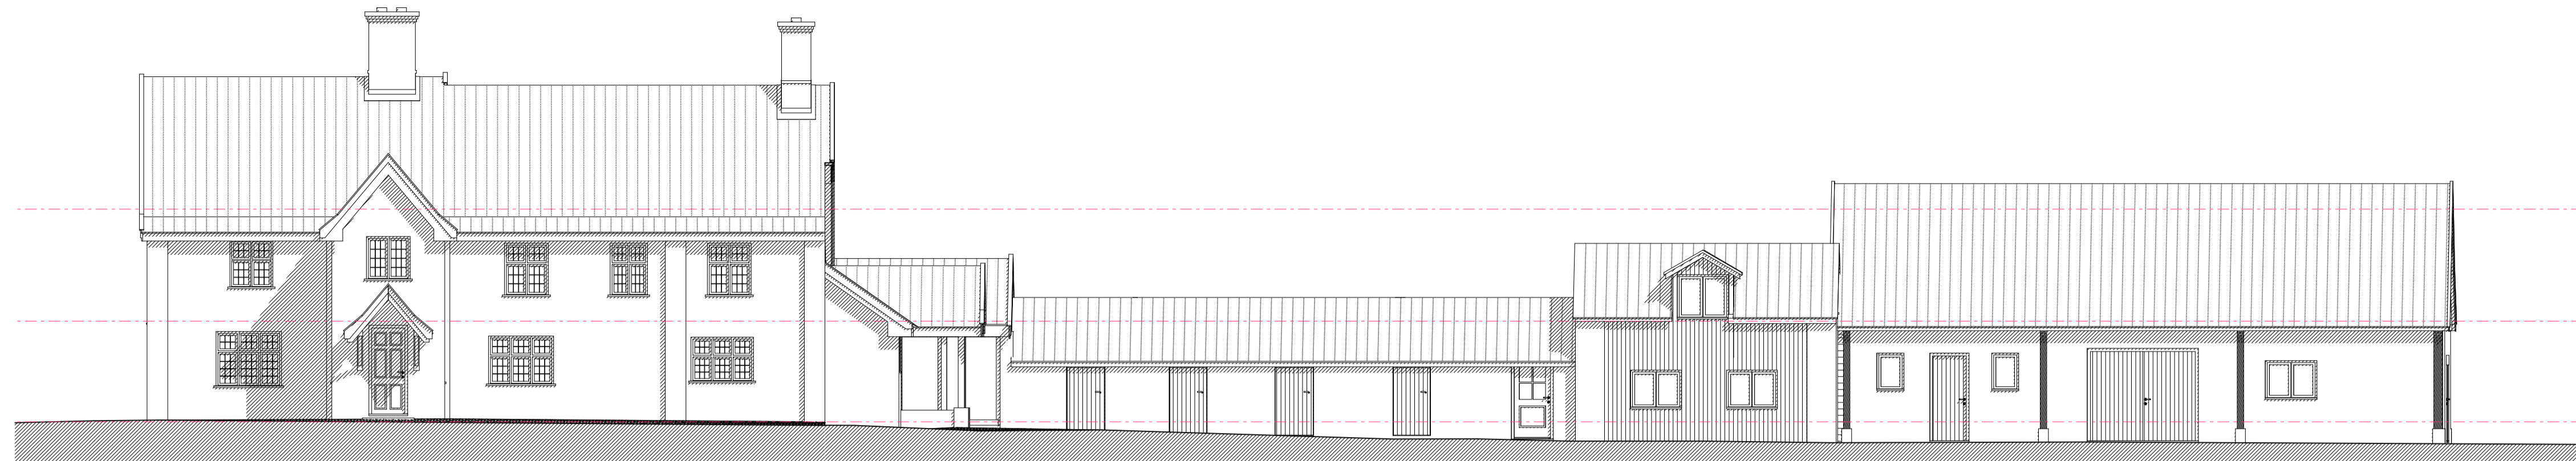


FRONT ELEVATION (South)

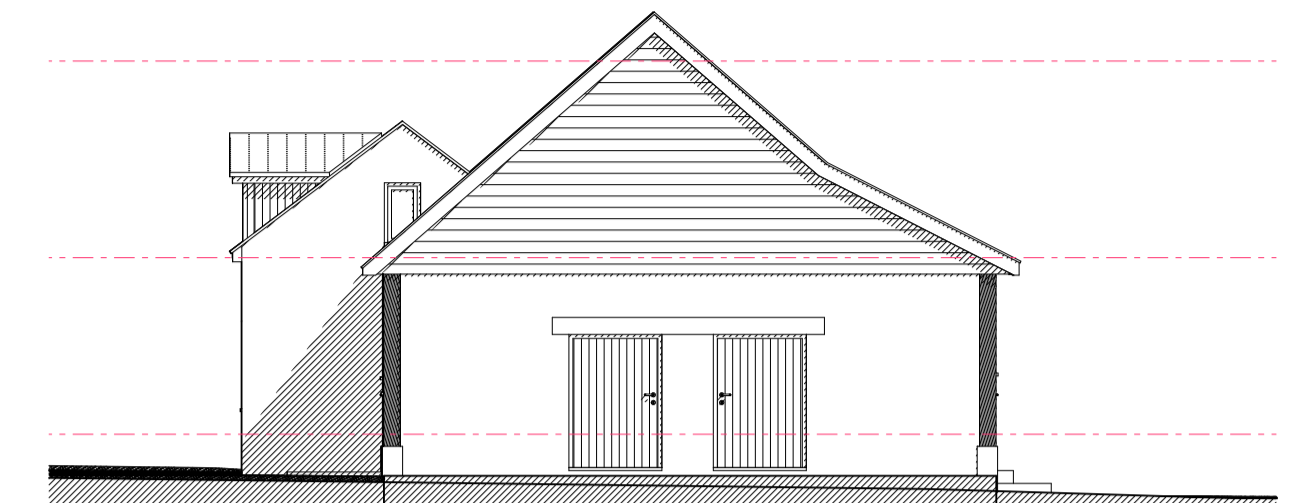

END SIDE ELEVATION (East)

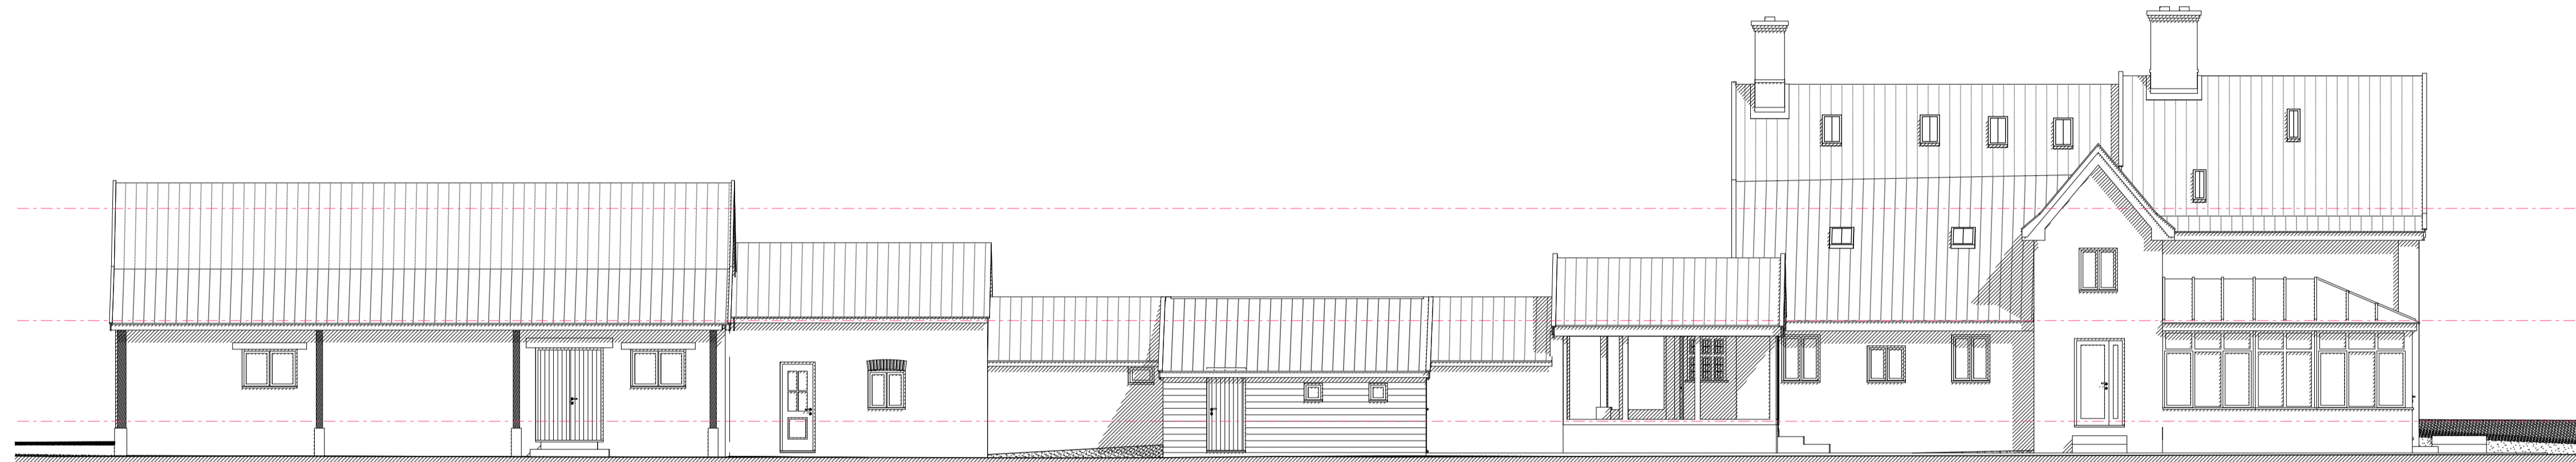


REAR ELEVATION (North)

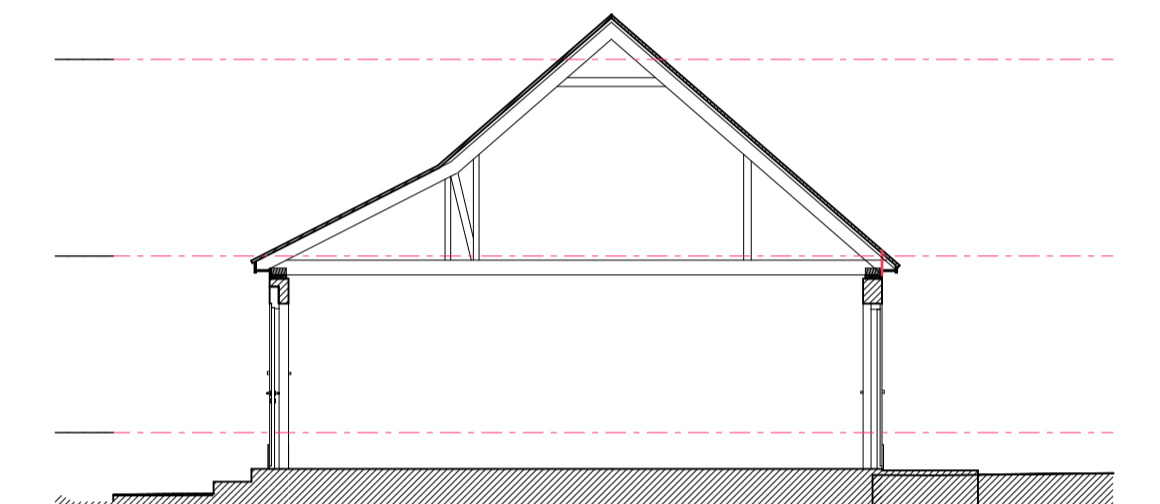


SECTION 05 - 05




SIDE ELEVATION (West)

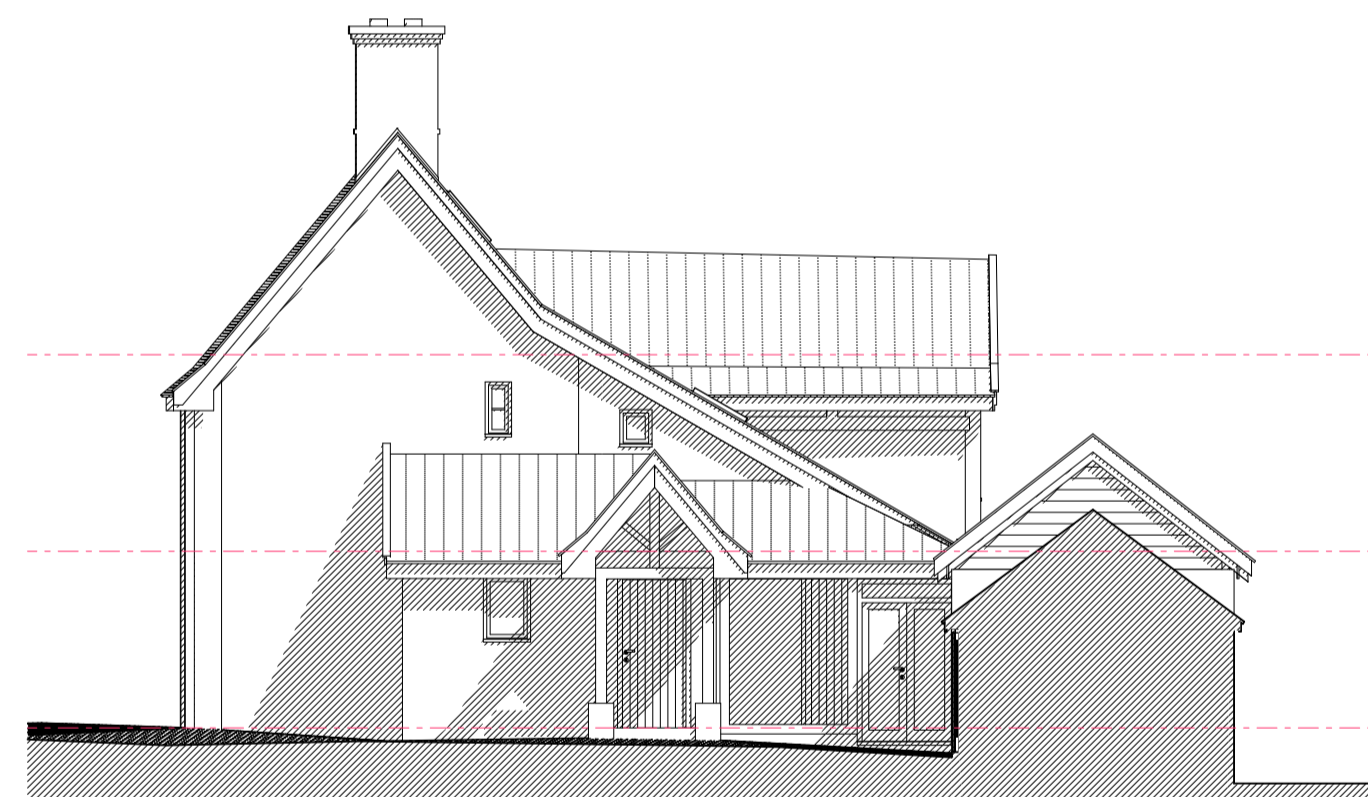

SIDE ELEVATION (East)

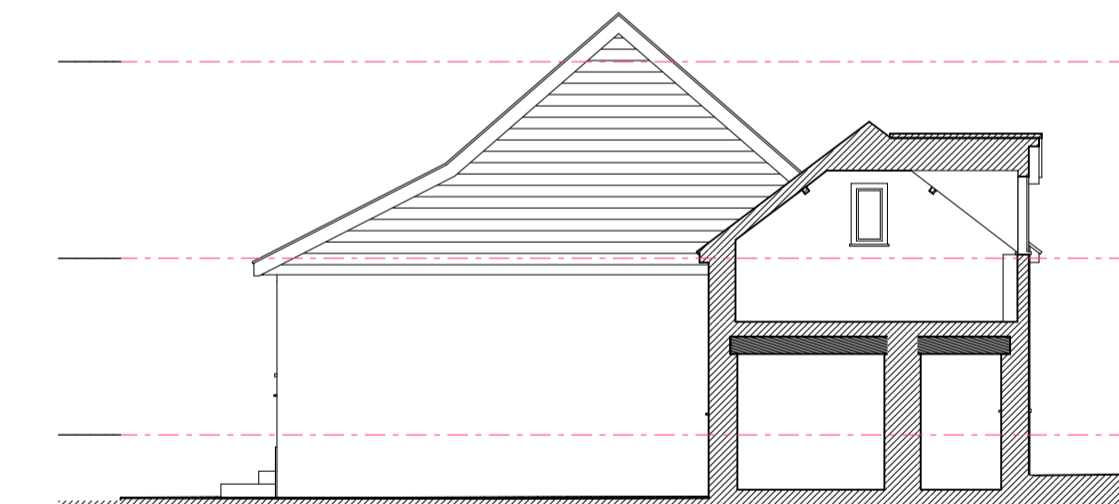


SECTION 04 - 04

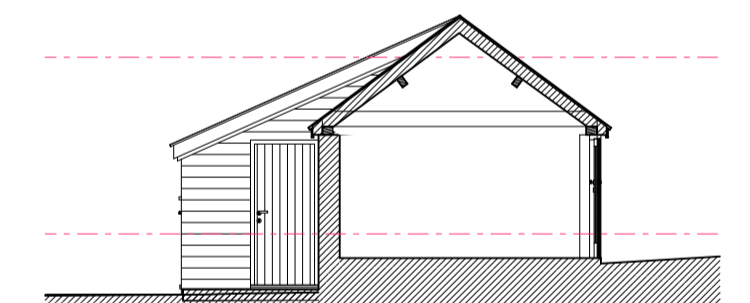

SECTION 06 - 06



SECTION 01 - 01

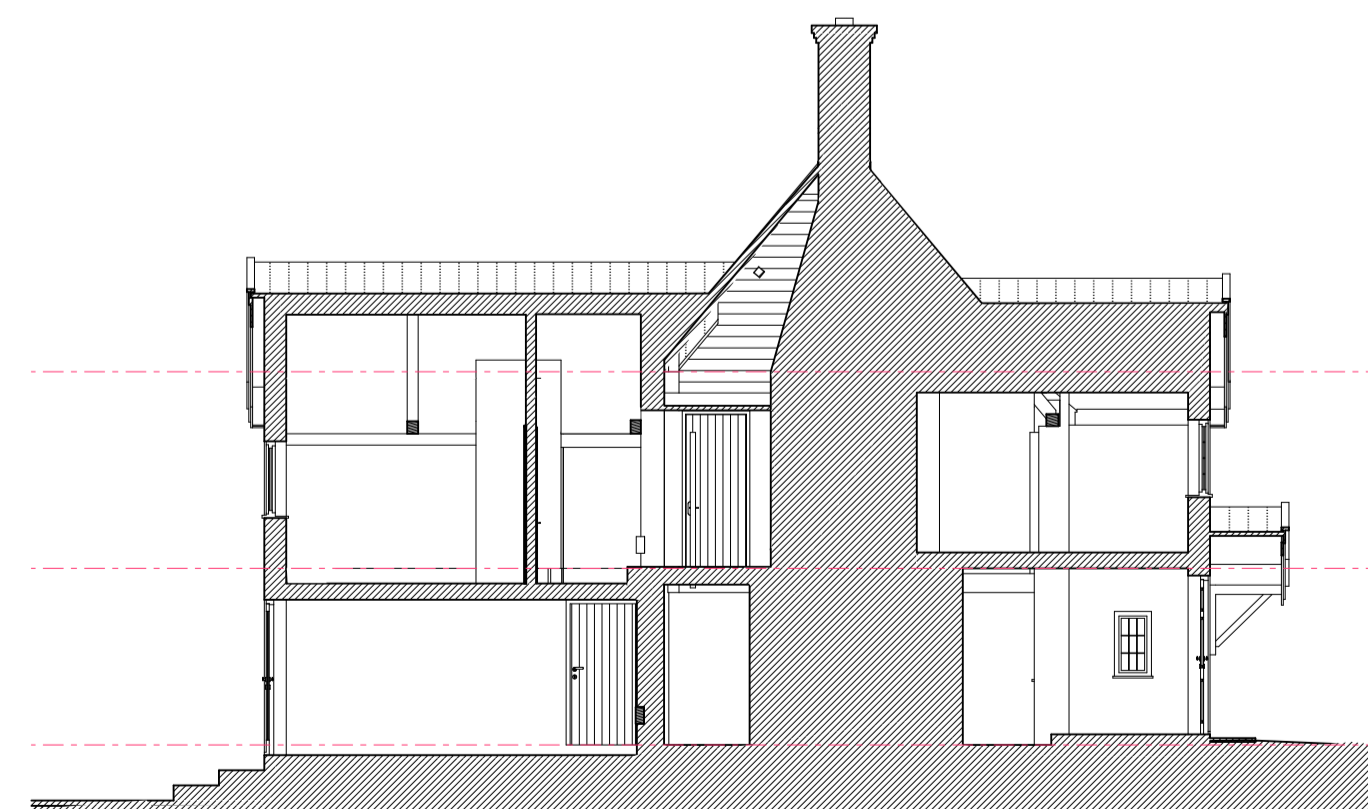

SECTION 02 - 02



SECTION 03 - 03

Revisions:

MANOR FARM, SAXLINGHAM LANE, TASBURGH  
MEASURED SURVEY - SECTIONS & ELEVATIONS

Scale: 1:100 @ A1

date: November 2021

Drawing: 281.02

JULIAN HOOD MCIAT  
CHARTERED  
ARCHITECTURAL  
TECHNOLOGIST  
e-mail: julian.d.hood@bt.com  
Tel: 01502 589206  
Mob: 07970 060937