



0 1.0m 2.0m 3.0m 4.0m 5.0m

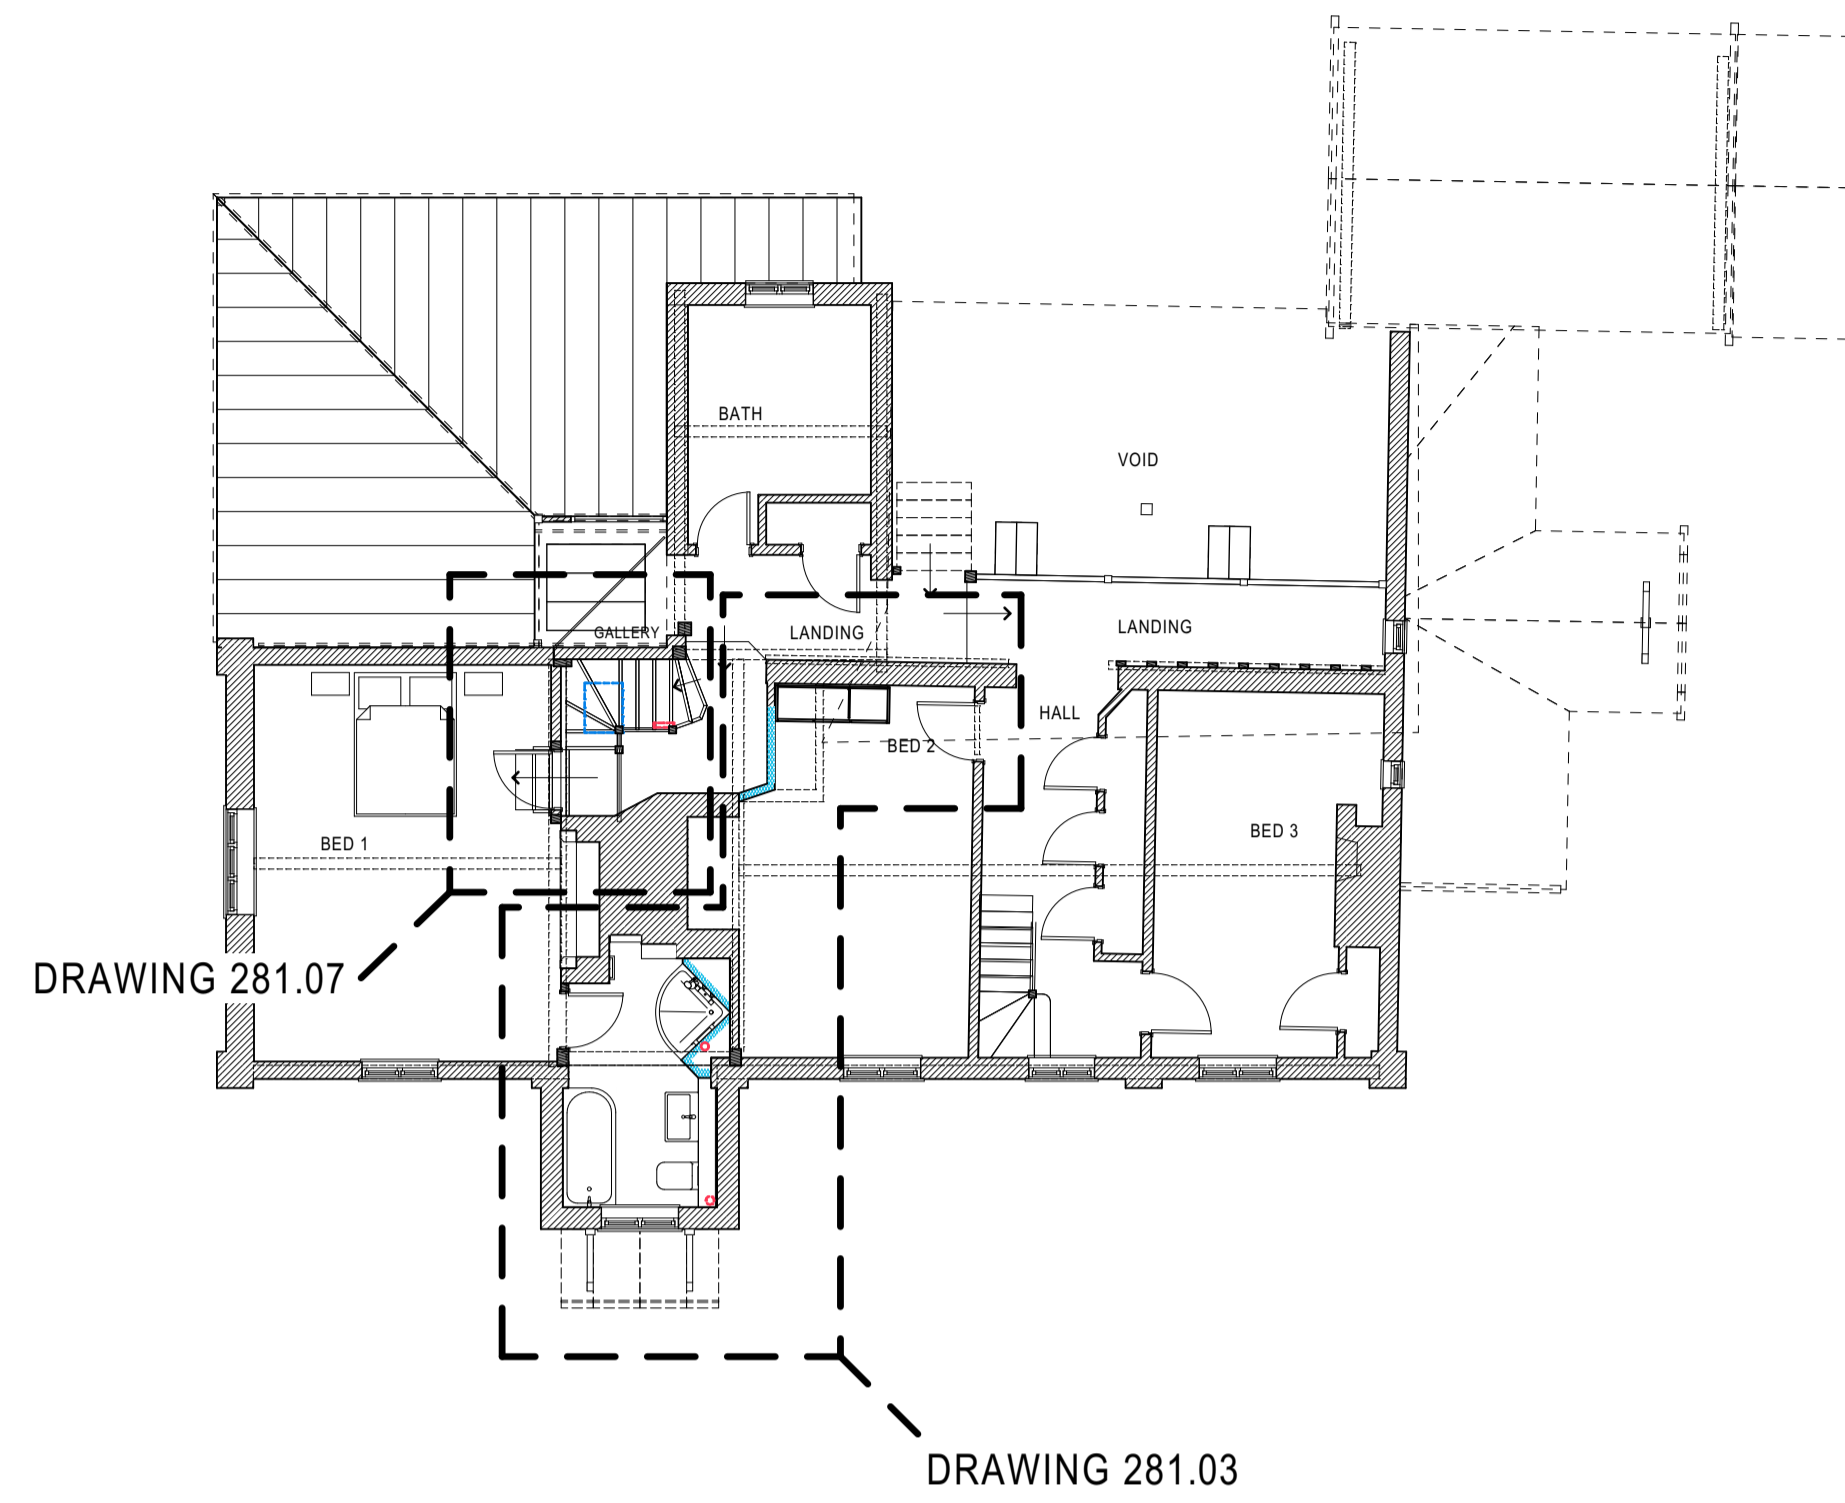


FIRST FLOOR PLAN

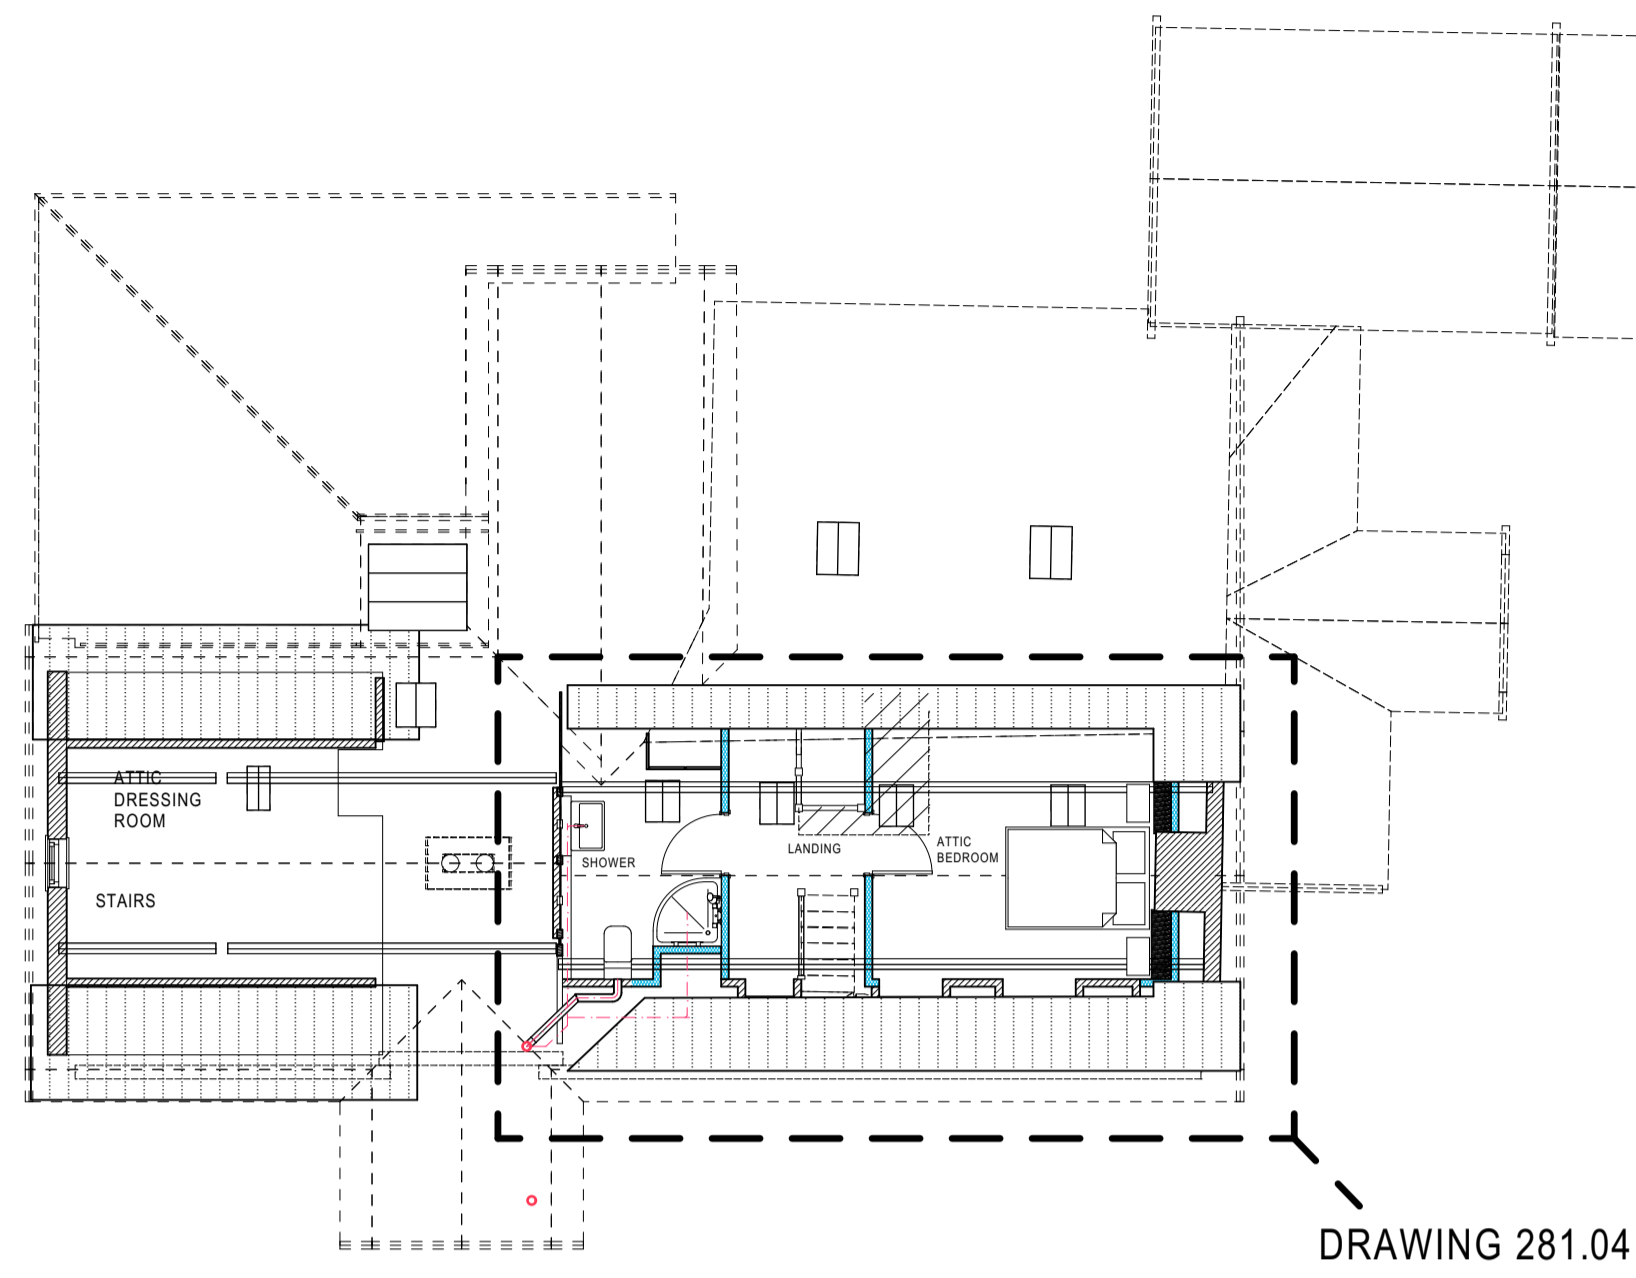


ATTIC FLOOR PLAN



FRONT IMAGE VIEW

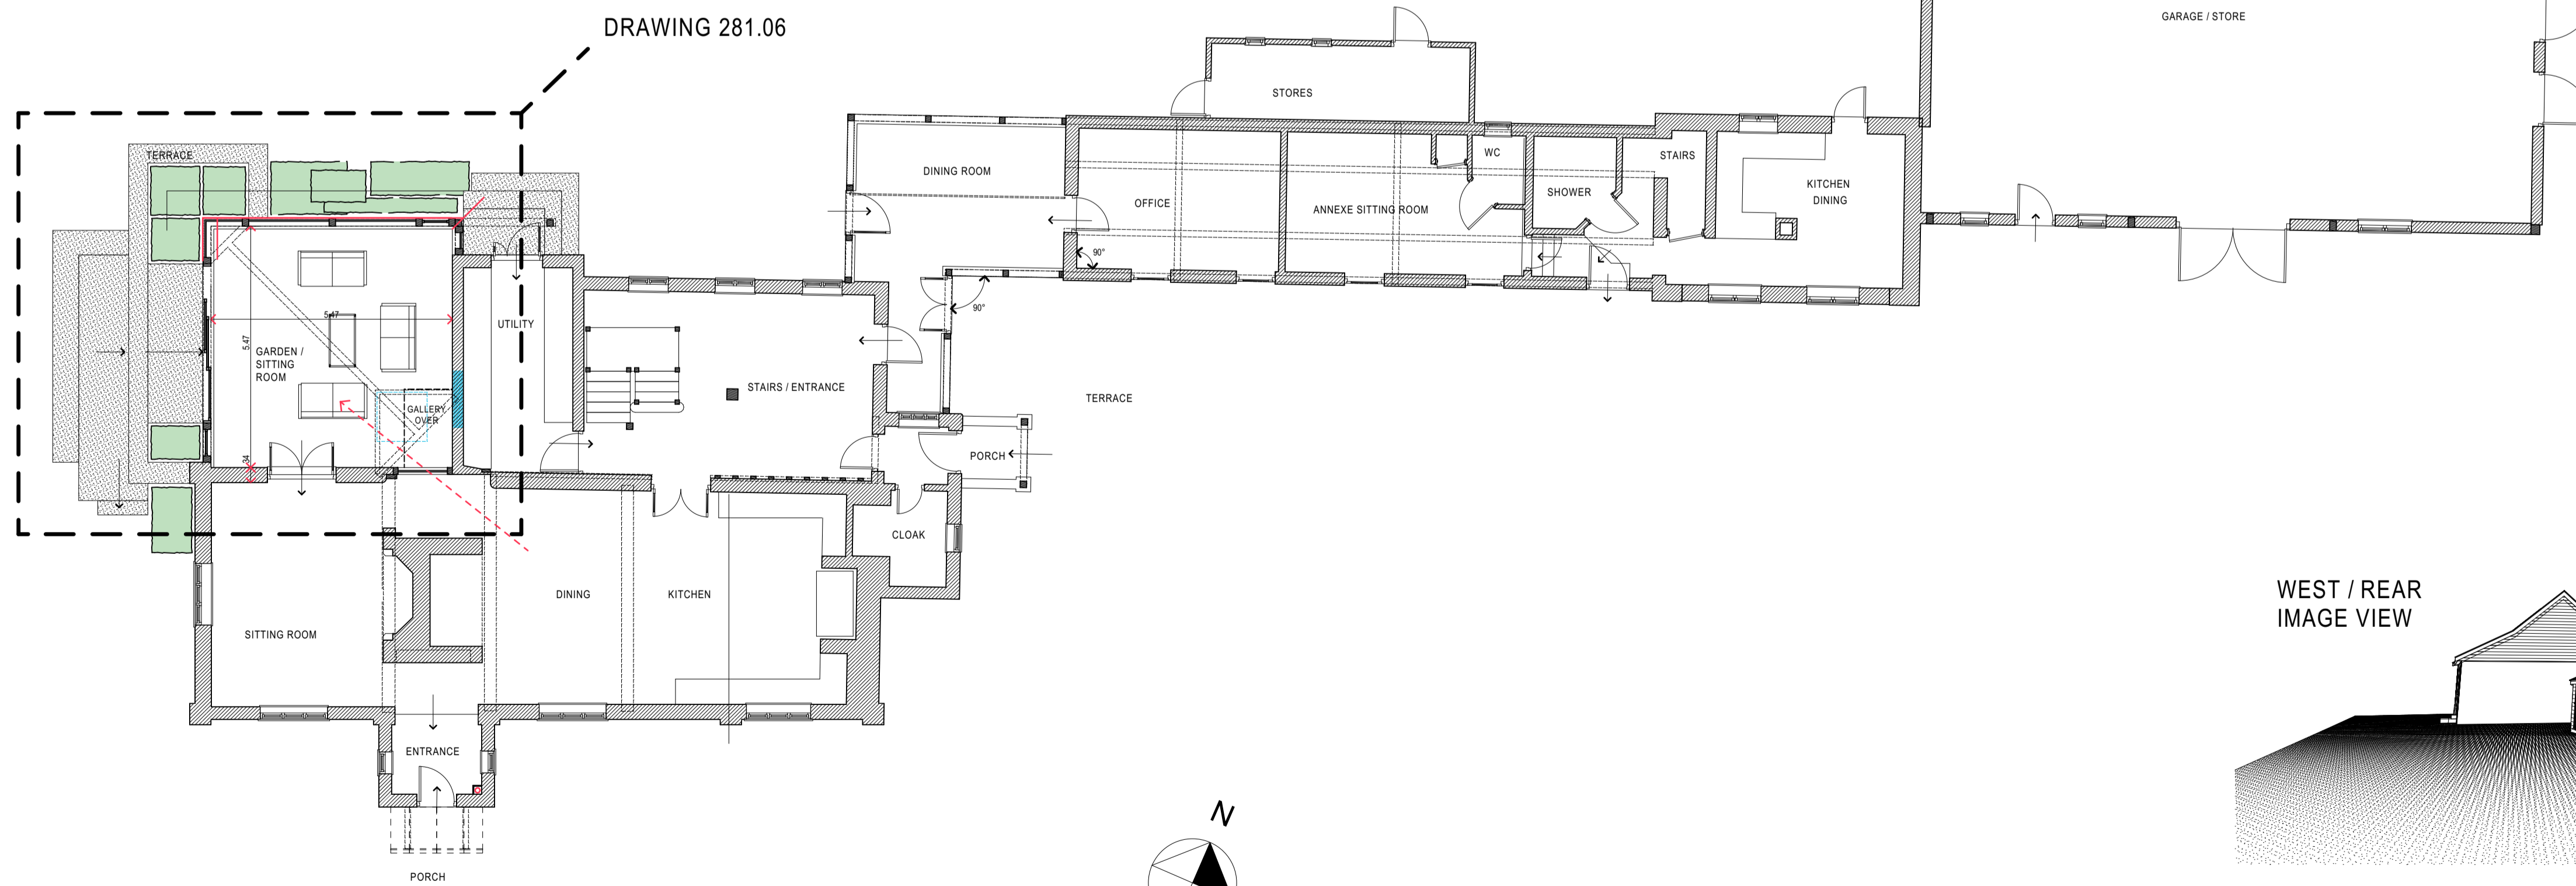

GROUND FLOOR PLAN

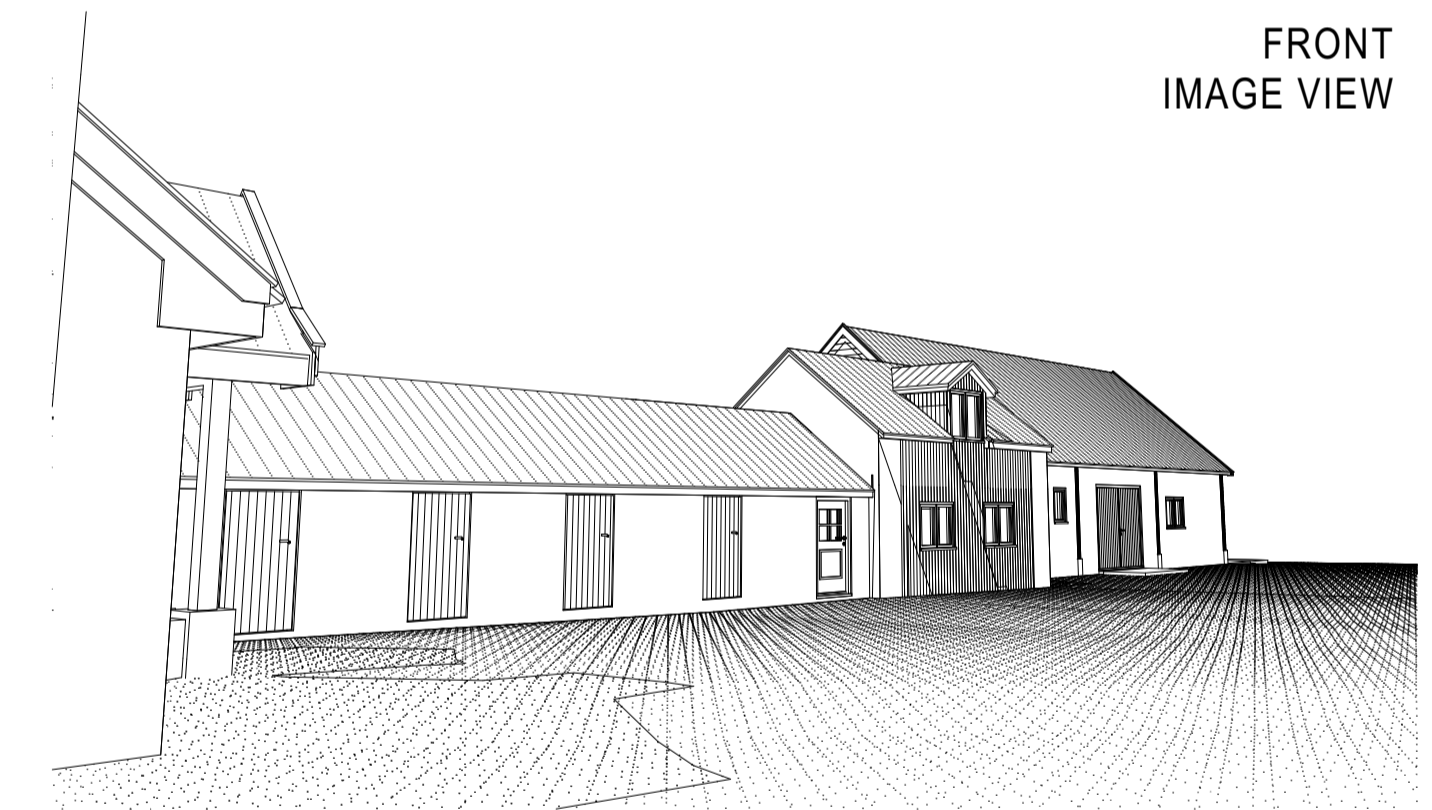

FRONT IMAGE VIEW



WEST / REAR IMAGE VIEW

Revisions:			
MANOR FARM, SAXLINGHAM LANE, TASBURGH			
PLANNING - PLANS & PERSPECTIVES			
Scale: 1:100 @ A1	date: February 2022	Drawing: 281.08	

JULIAN HOOD MCIAT
 CHARTERED
 ARCHITECTURAL
 TECHNOLOGIST
 e-mail: julian.d.hood@btinternet.com
 Tel: 01502 589206
 Mob: 07970 060937