




BEDROOM 2

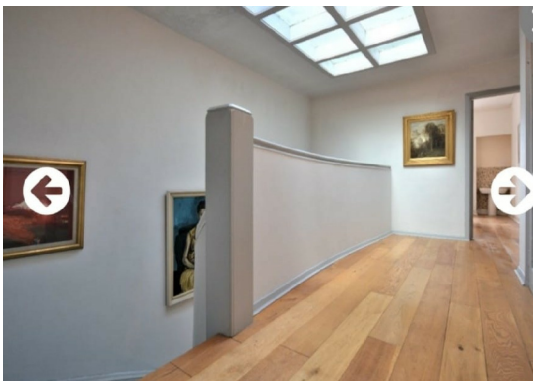

UPPER LANDING



BEDROOM 3



BEDROOM 5



BATHROOM



BEDROOM 4



BEDROOM 1



MID LANDING



DINING



LIVING



LOWER LANDING




KITCHEN


© COPYRIGHT CASA HOMES AND GARDENS
DO NOT SCALE FROM THIS DRAWING
ALL DIMENSIONS TO BE CHECKED ON SITE

EXISTING MATERIALS:


- | | |
|----------------|-------------|
| roof | - slates |
| ridge tiles | - zink |
| roof structure | - timber |
| walls | - sandstone |
| windows | - UPVC |
| doors | - UPVC |

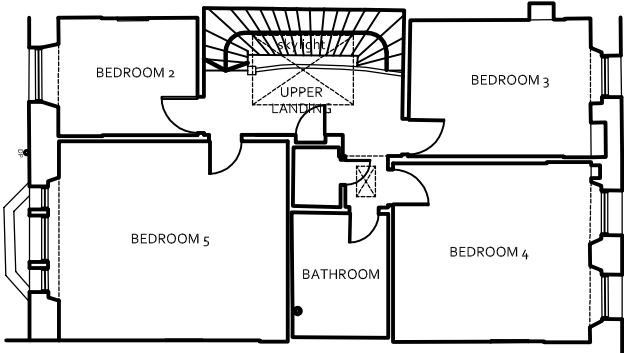

SECOND FLOOR PLAN

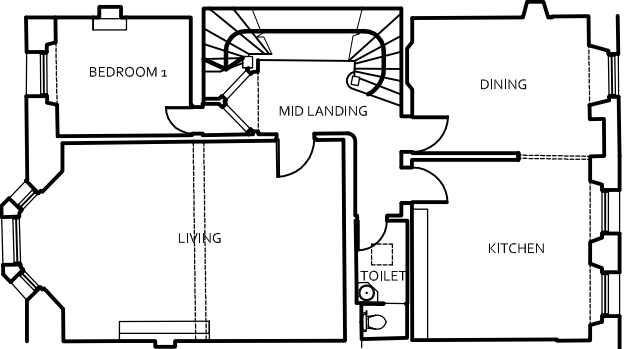

FIRST FLOOR PLAN

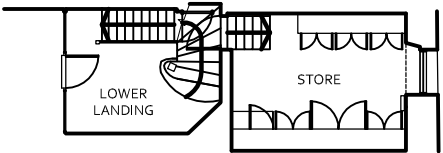

GROUND FLOOR PLAN

-	-	-
Rev	Date	Description

Client:
Sussane Reid
Project:
9 Huntly Gdns. G12 9AS
Drawing Title:
**Pictures
As Existing**

CHG Design Ltd

54 Braehead, Lochwinnoch PA12 4AS
T: 01505842439 M: 07739827647
info@chgarhitecture.com

Drg No 2202D-08	Date 28.02.22
Scale: Not to Scale	Rev: -
Status: Planning	