



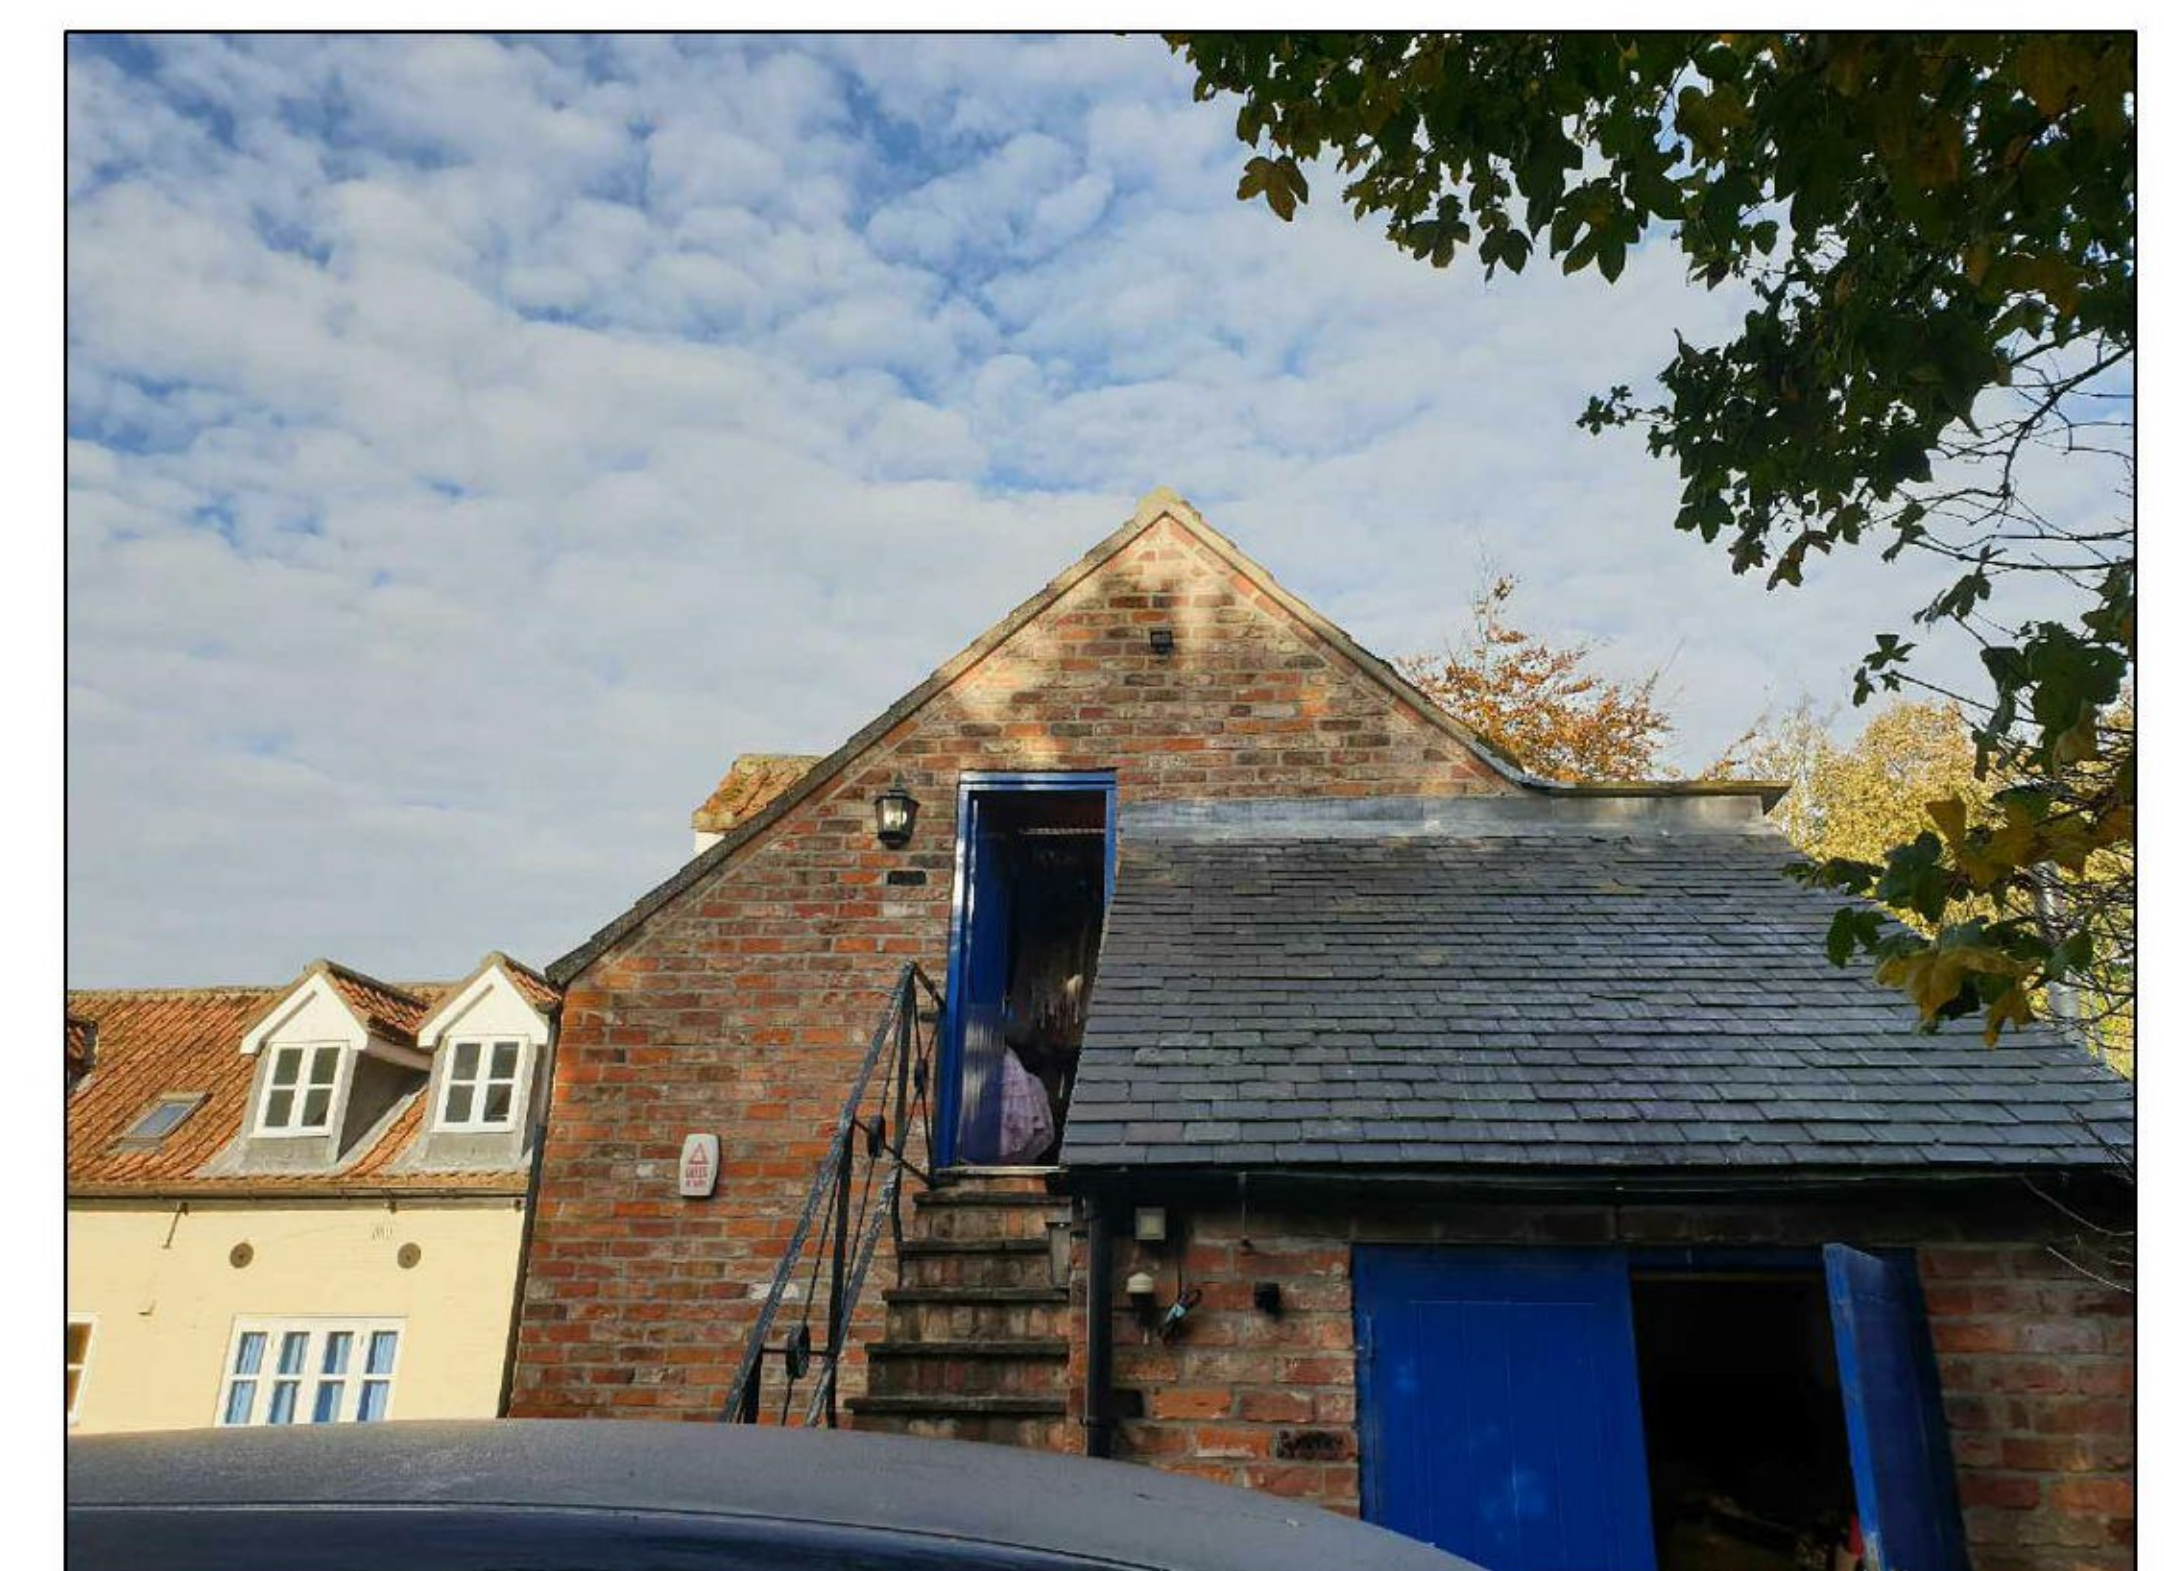

Side Elevation

Front Elevation

Side Section

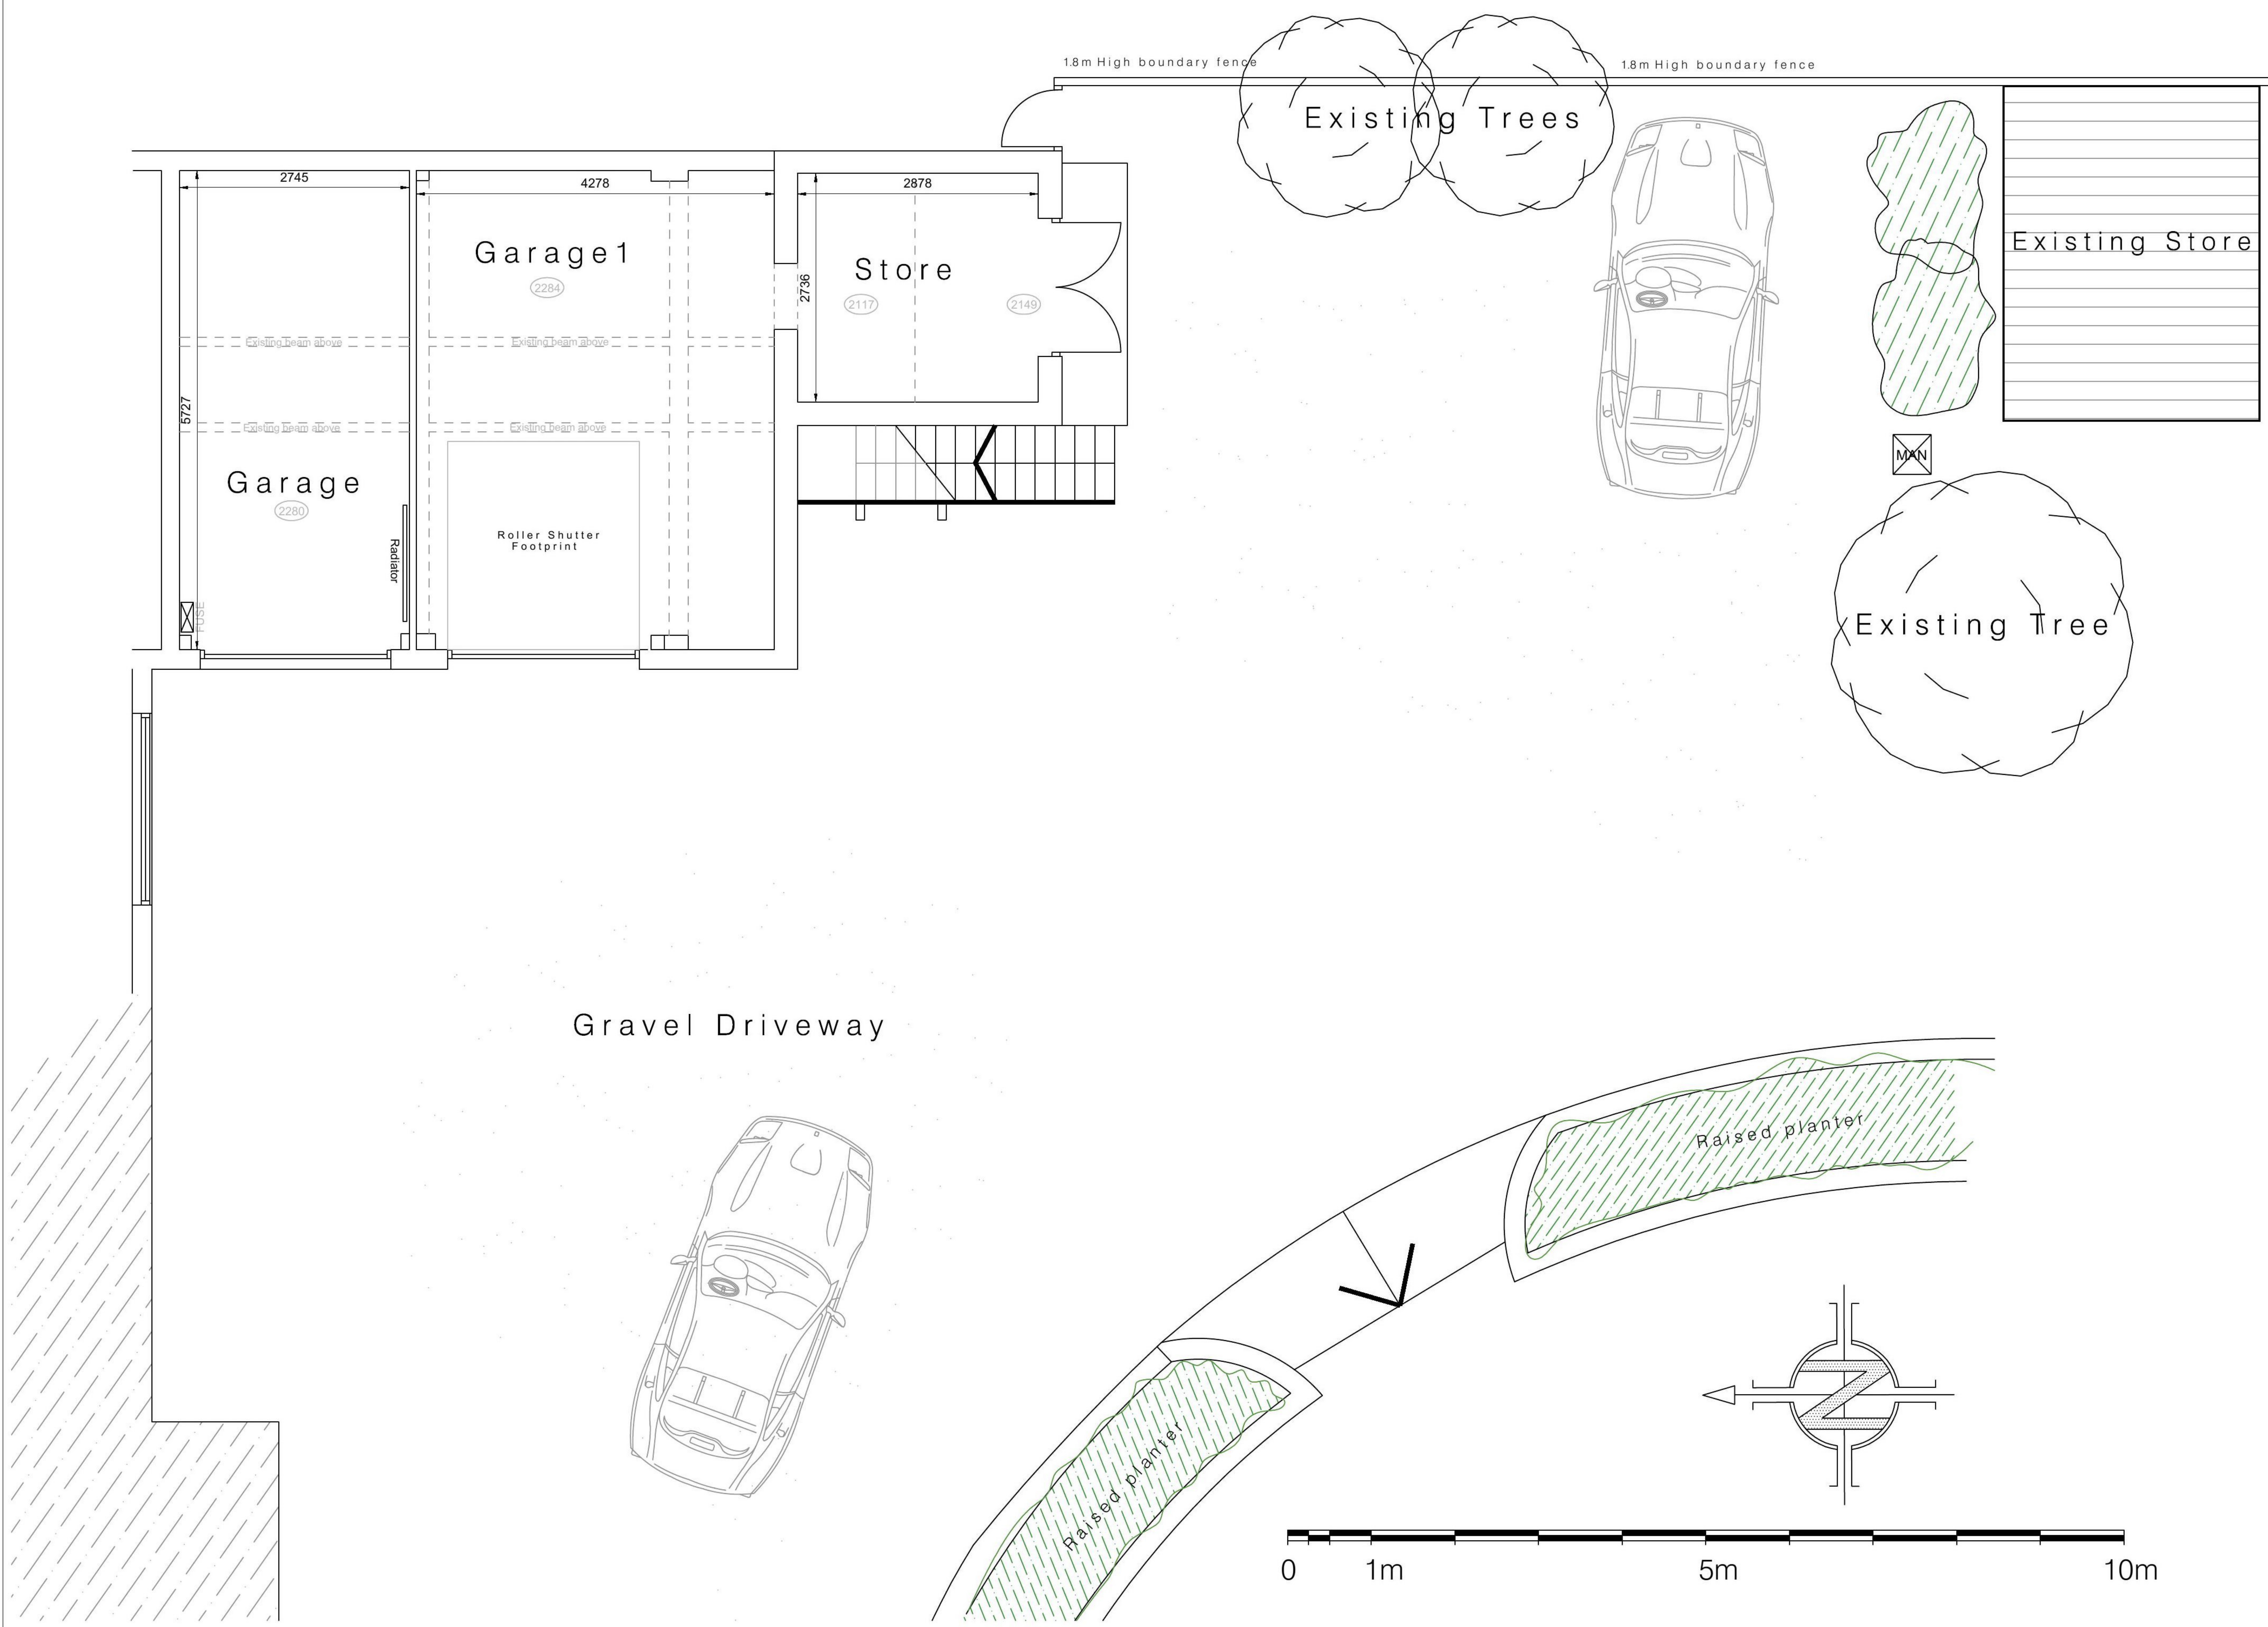

Drawing Title

**SURVEY**

Drawing Revisions

Revisions	Date	Description	DR	CH

Client

**KARAVOS**

Job address

**OLD RECTORY  
 CHURCH LANE  
 SPROATLEY  
 EAST RIDING OF YORKSHIRE**

All dimensions must be checked on site and not scaled from this drawing, any discrepancies to be reported to the architect.  
 The Contractor shall make a survey of the site and shall be responsible for obtaining all dimensions and levels necessary for the proper construction of works as indicated.

Drawing Status **PLANNING**

Date	<b>22/11/2021</b>	Checked
Drawing Scale	<b>A1- 1:50</b>	Approved
Drawing No.	<b>1513.01</b>	Rev