



Existing Rear Elevation

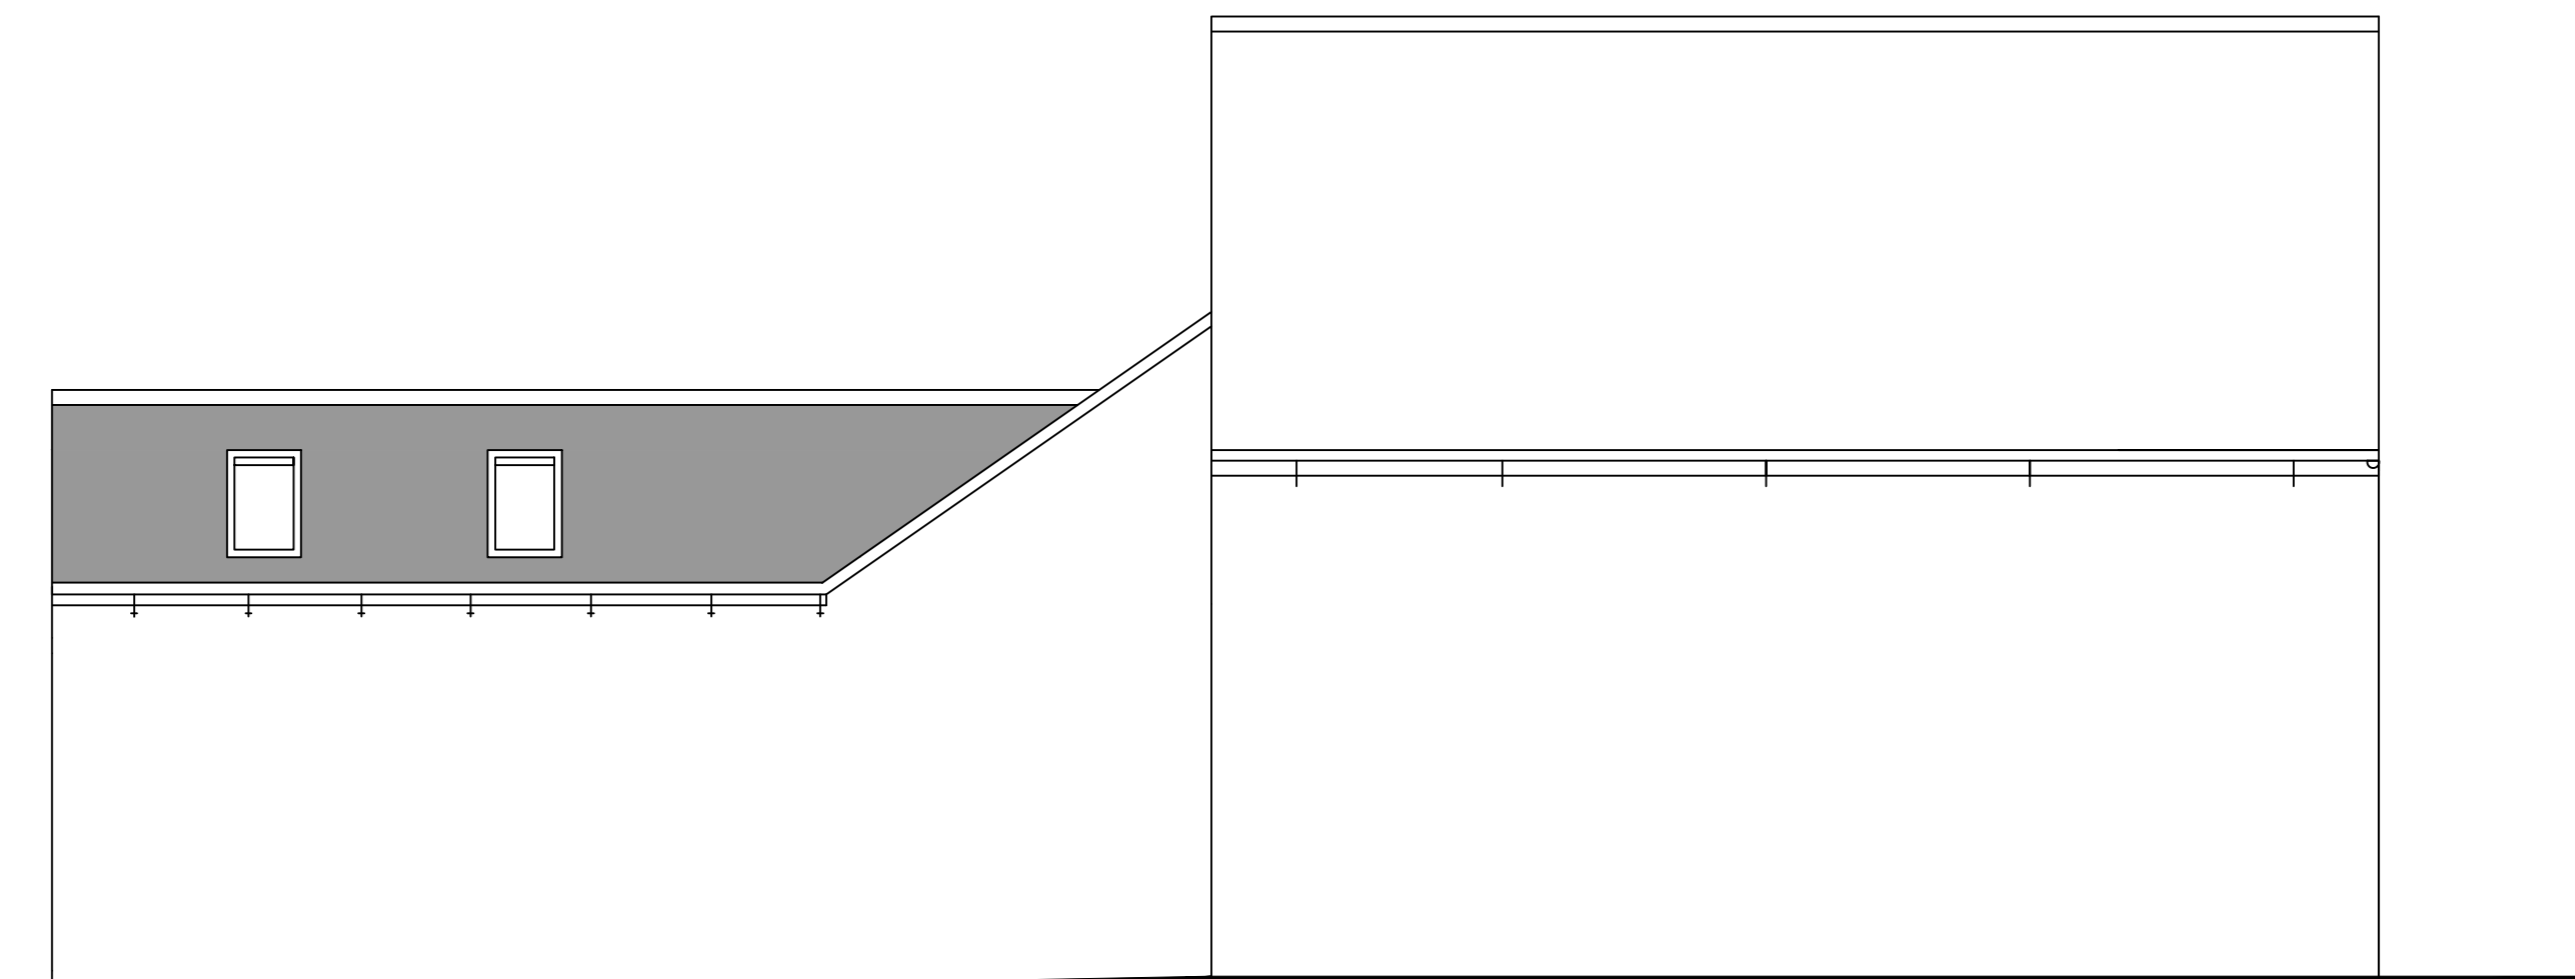

Proposed Rear Elevation

 

Drawing Title

**PROPOSED SCHEME
 REAR ELEVATIONS**

Drawing Revisions

Revisions	Date	Description	DR	CH

Client

KARAVOS

Job address

**OLD RECTORY
 CHURCH LANE
 SPROATLEY
 EAST RIDING OF YORKSHIRE**

**All dimensions must be checked on site and not scaled from this drawing, any discrepancies to be reported to the office below.
 The Contractor shall make a survey of the site and shall be responsible for obtaining all dimensions and levels necessary for the proper construction of works as indicated.**

Drawing Status

PLANNING

Date **03/02/2022** Checked

Drawing Scale **A2- 1:50** Approved

Drawing No. **1513.05** Rev