



EXISTING EAST ELEVATION




EXISTING WEST ELEVATION




EXISTING NORTH ELEVATION




EXISTING SOUTH ELEVATION

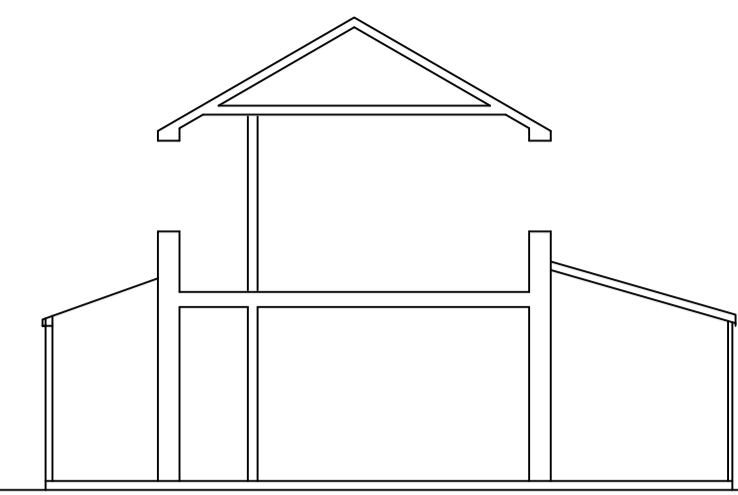

SECTION

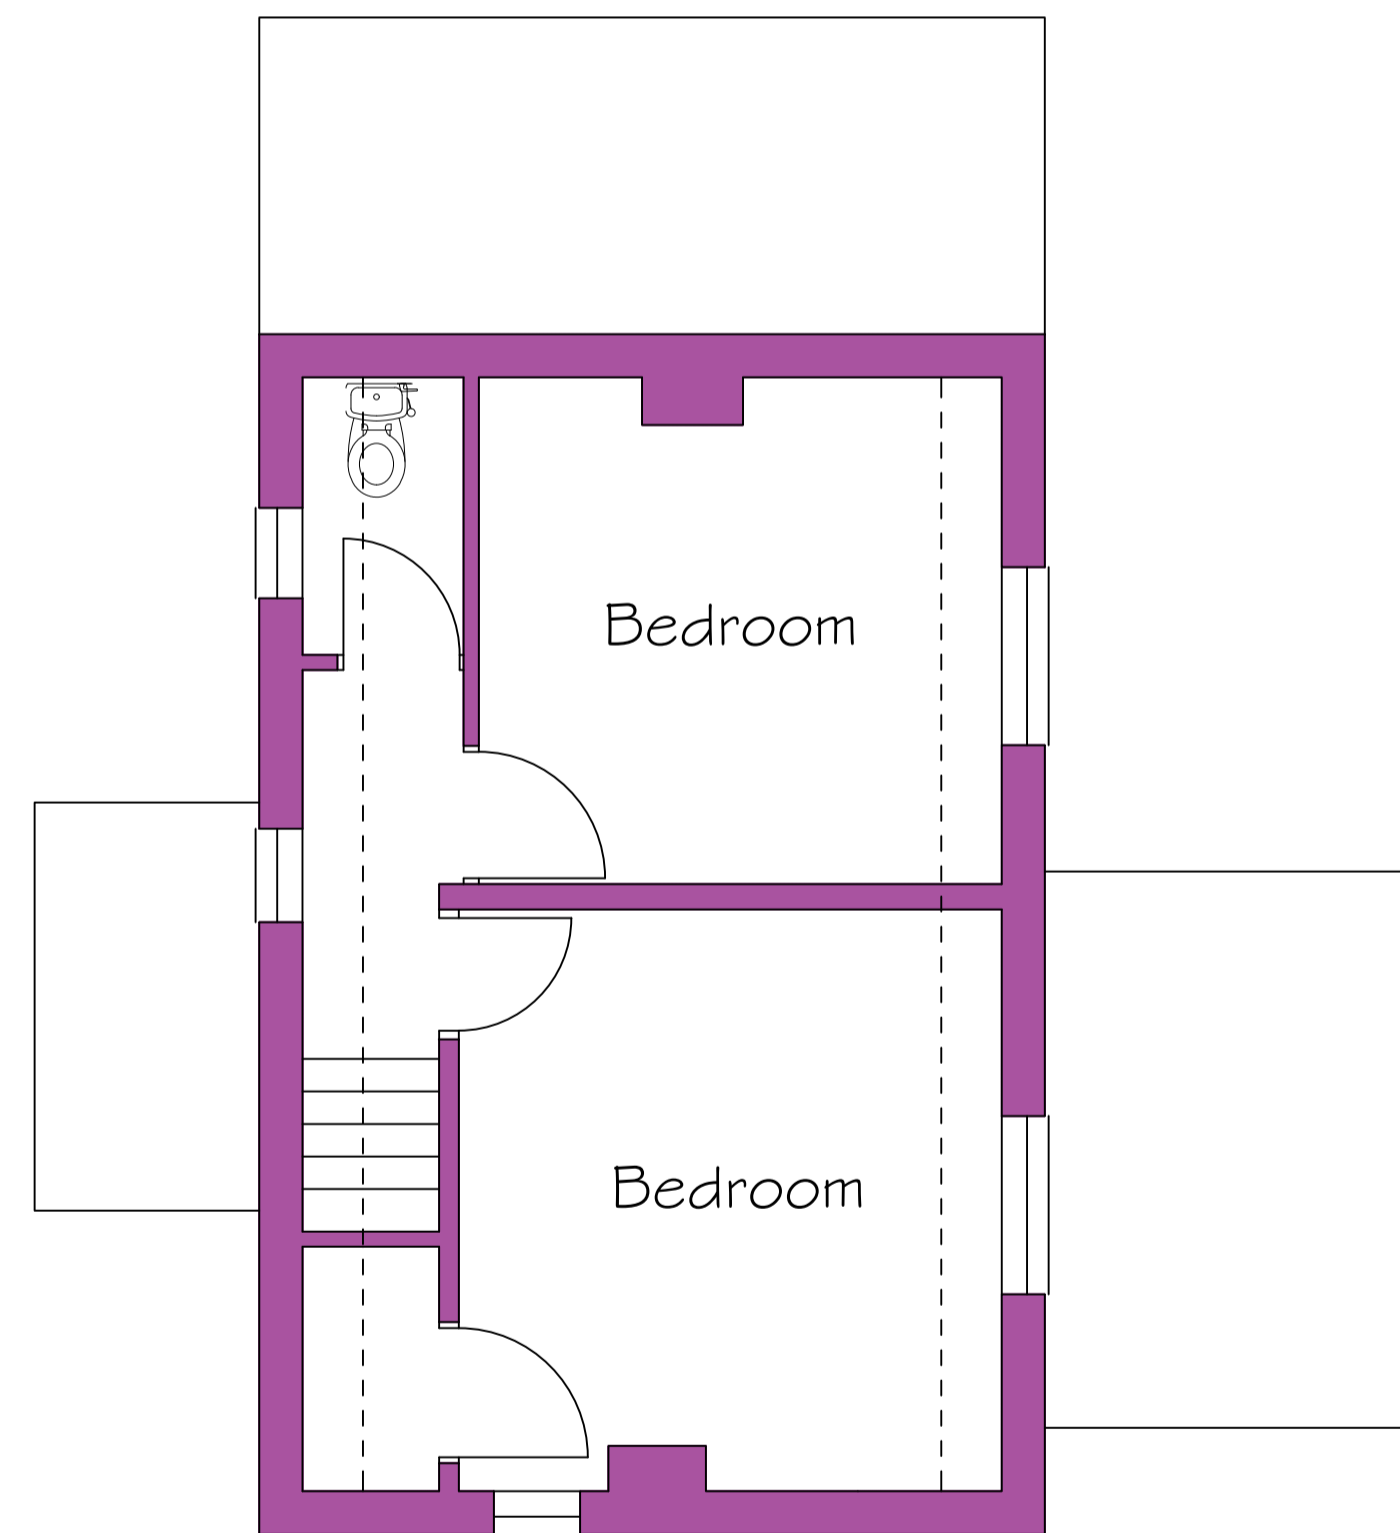

EXISTING FIRST FLOOR

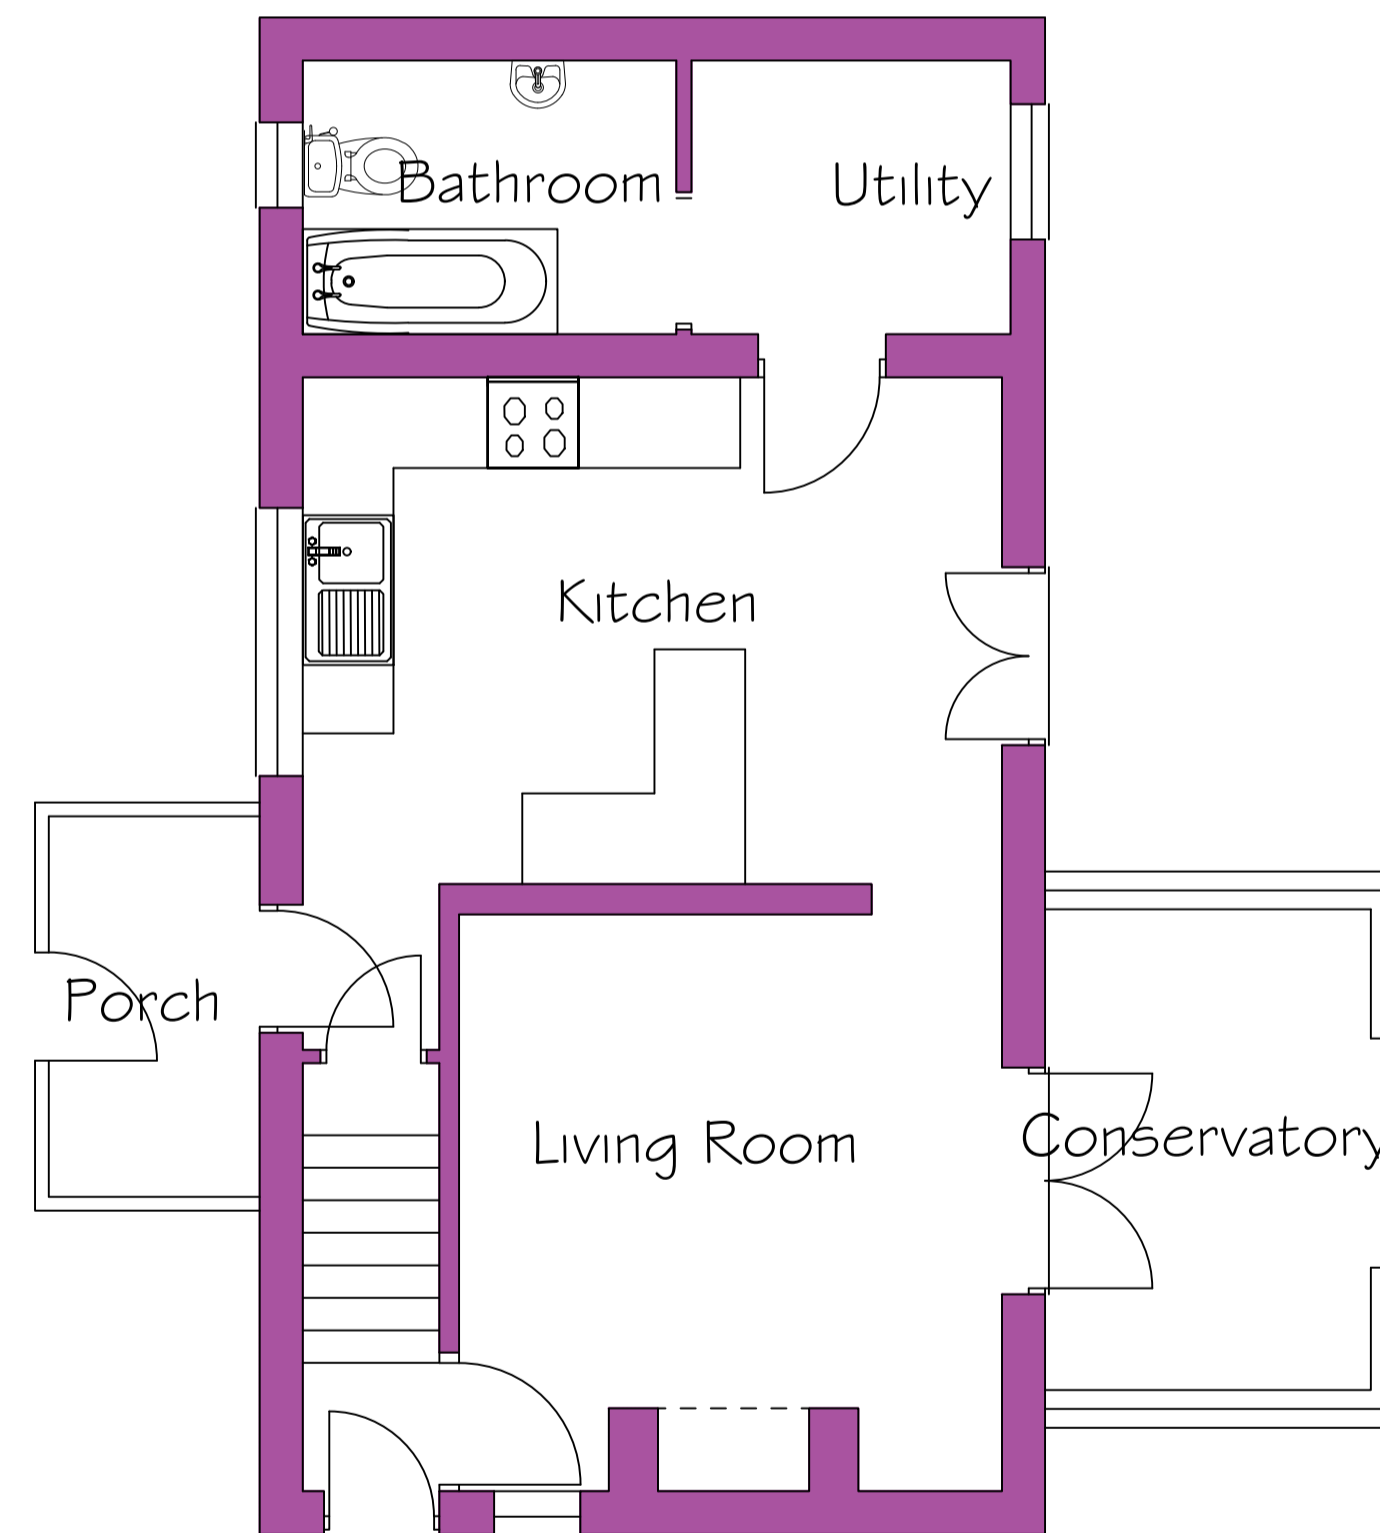

EXISTING GROUND FLOOR

DC ARCHITECTURAL SERVICES LTD
 ARCHITECTURAL AND PLANNING SERVICES
 THE BARN, PARTNEY MILL, SPILSBY, LINCOLNSHIRE, PE23 4PE
 TEL NO. 05601 500536 MOB. NO 07776227893
 E-mail - dcarchitectural@btconnect.com

Client MR J STOKES
 Project EXTENSION TO DWELLING, THORN LEA, COL DE SAC,
 STICKFORD, SPILSBY, LINCOLNSHIRE PE22 8EY

copyright reserved ©

Drawing Title PLANS AS EXISTING	Drawing number dc/688S/99
Scale 1 : 50	Drawn DB
Date JAN 22	Checked