




PROPOSED WEST ELEVATION

SCALE 1/100




PROPOSED EAST ELEVATION

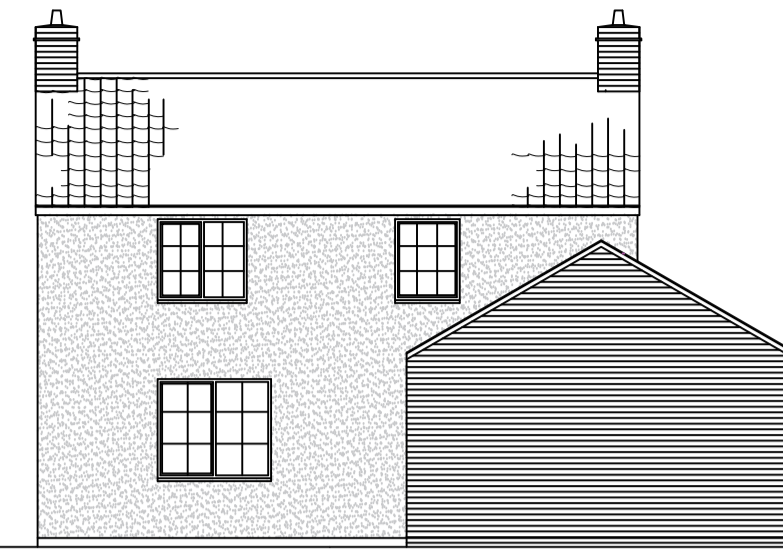


PROPOSED SOUTH ELEVATION




PROPOSED NORTH ELEVATION

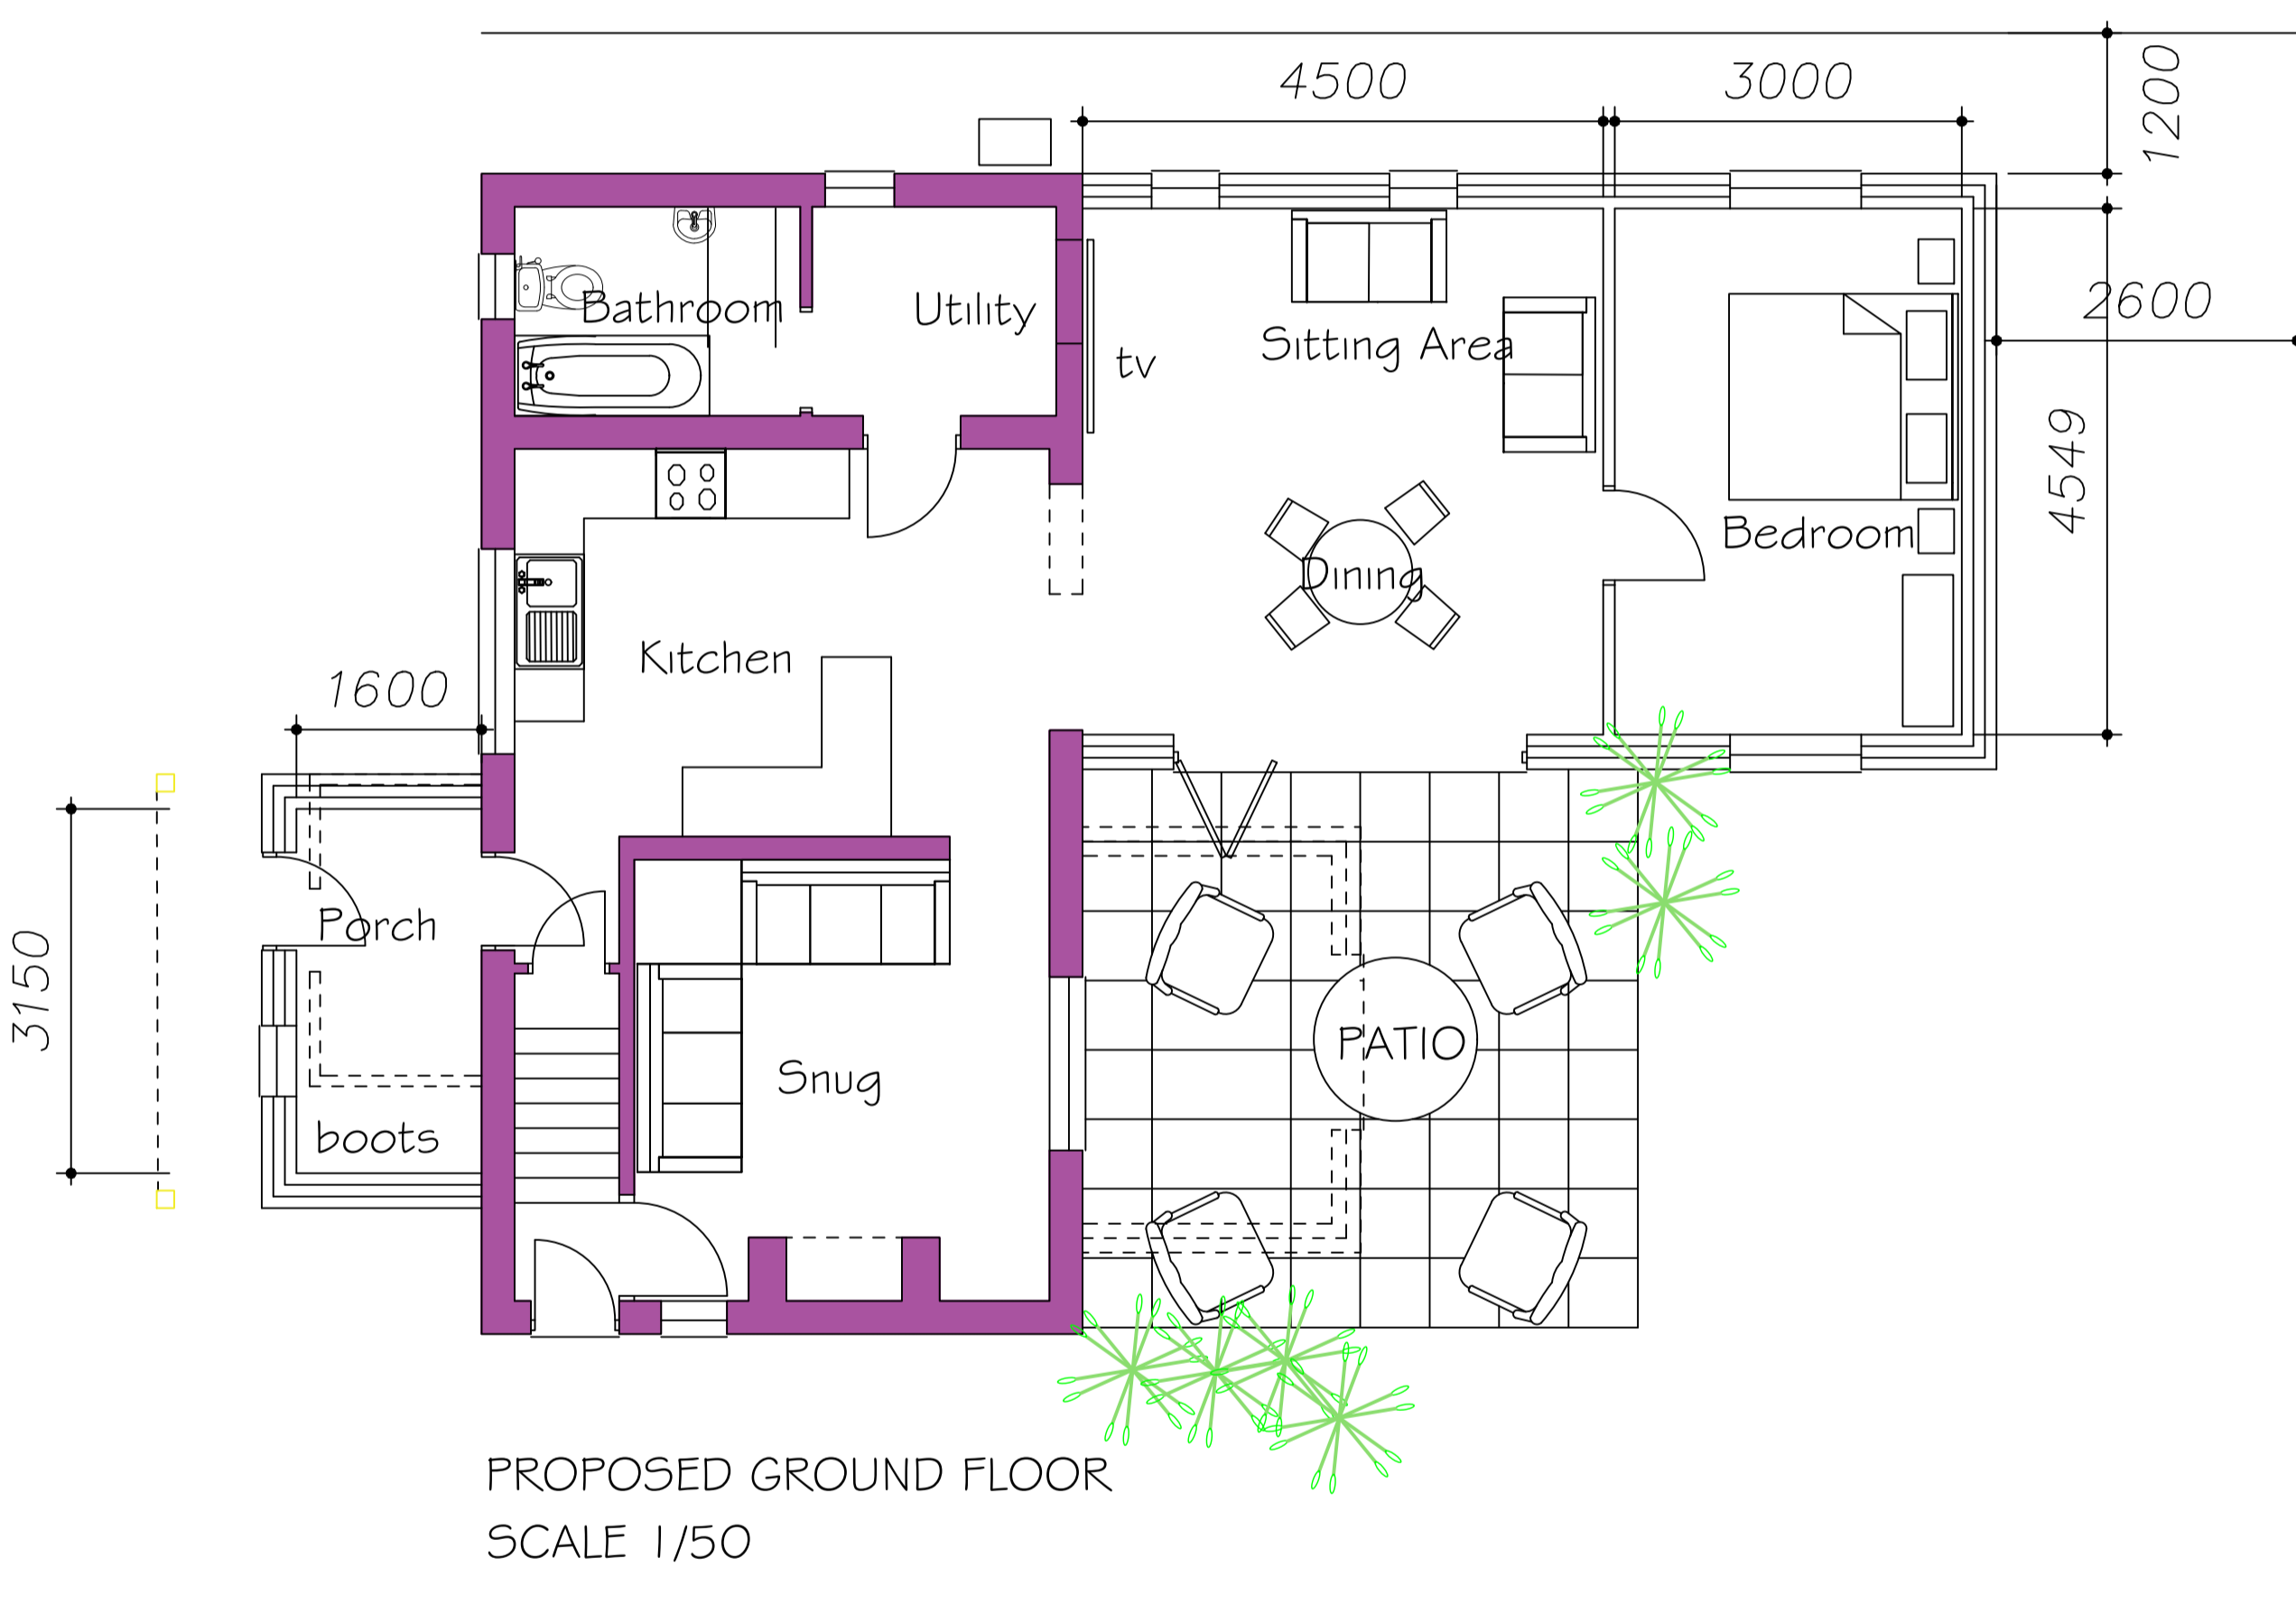


PROPOSED GROUND FLOOR
SCALE 1/50

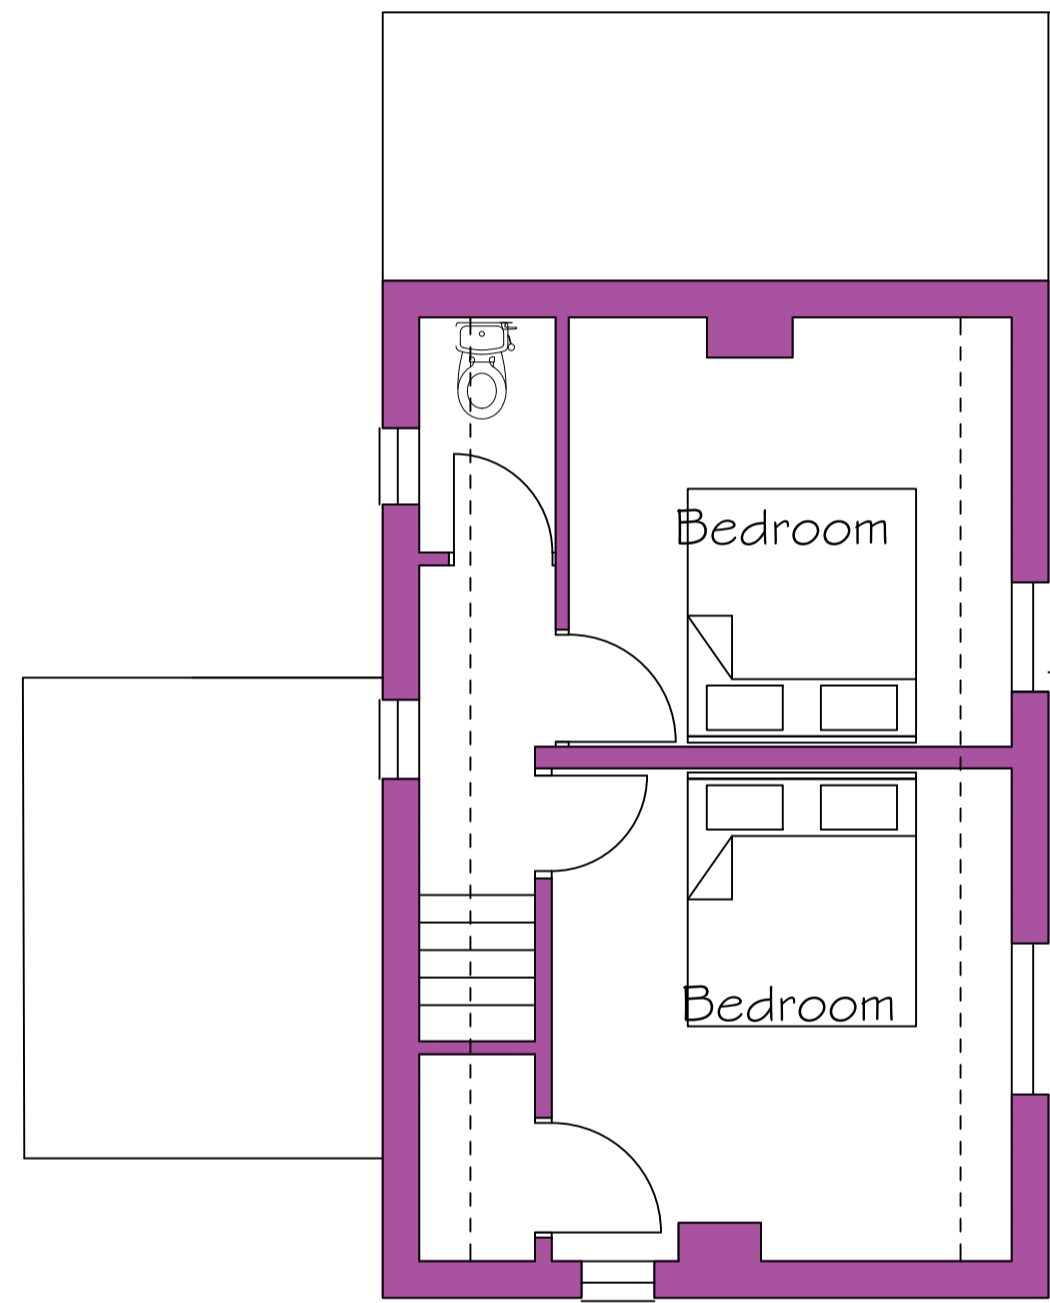


PROPOSED FIRST FLOOR

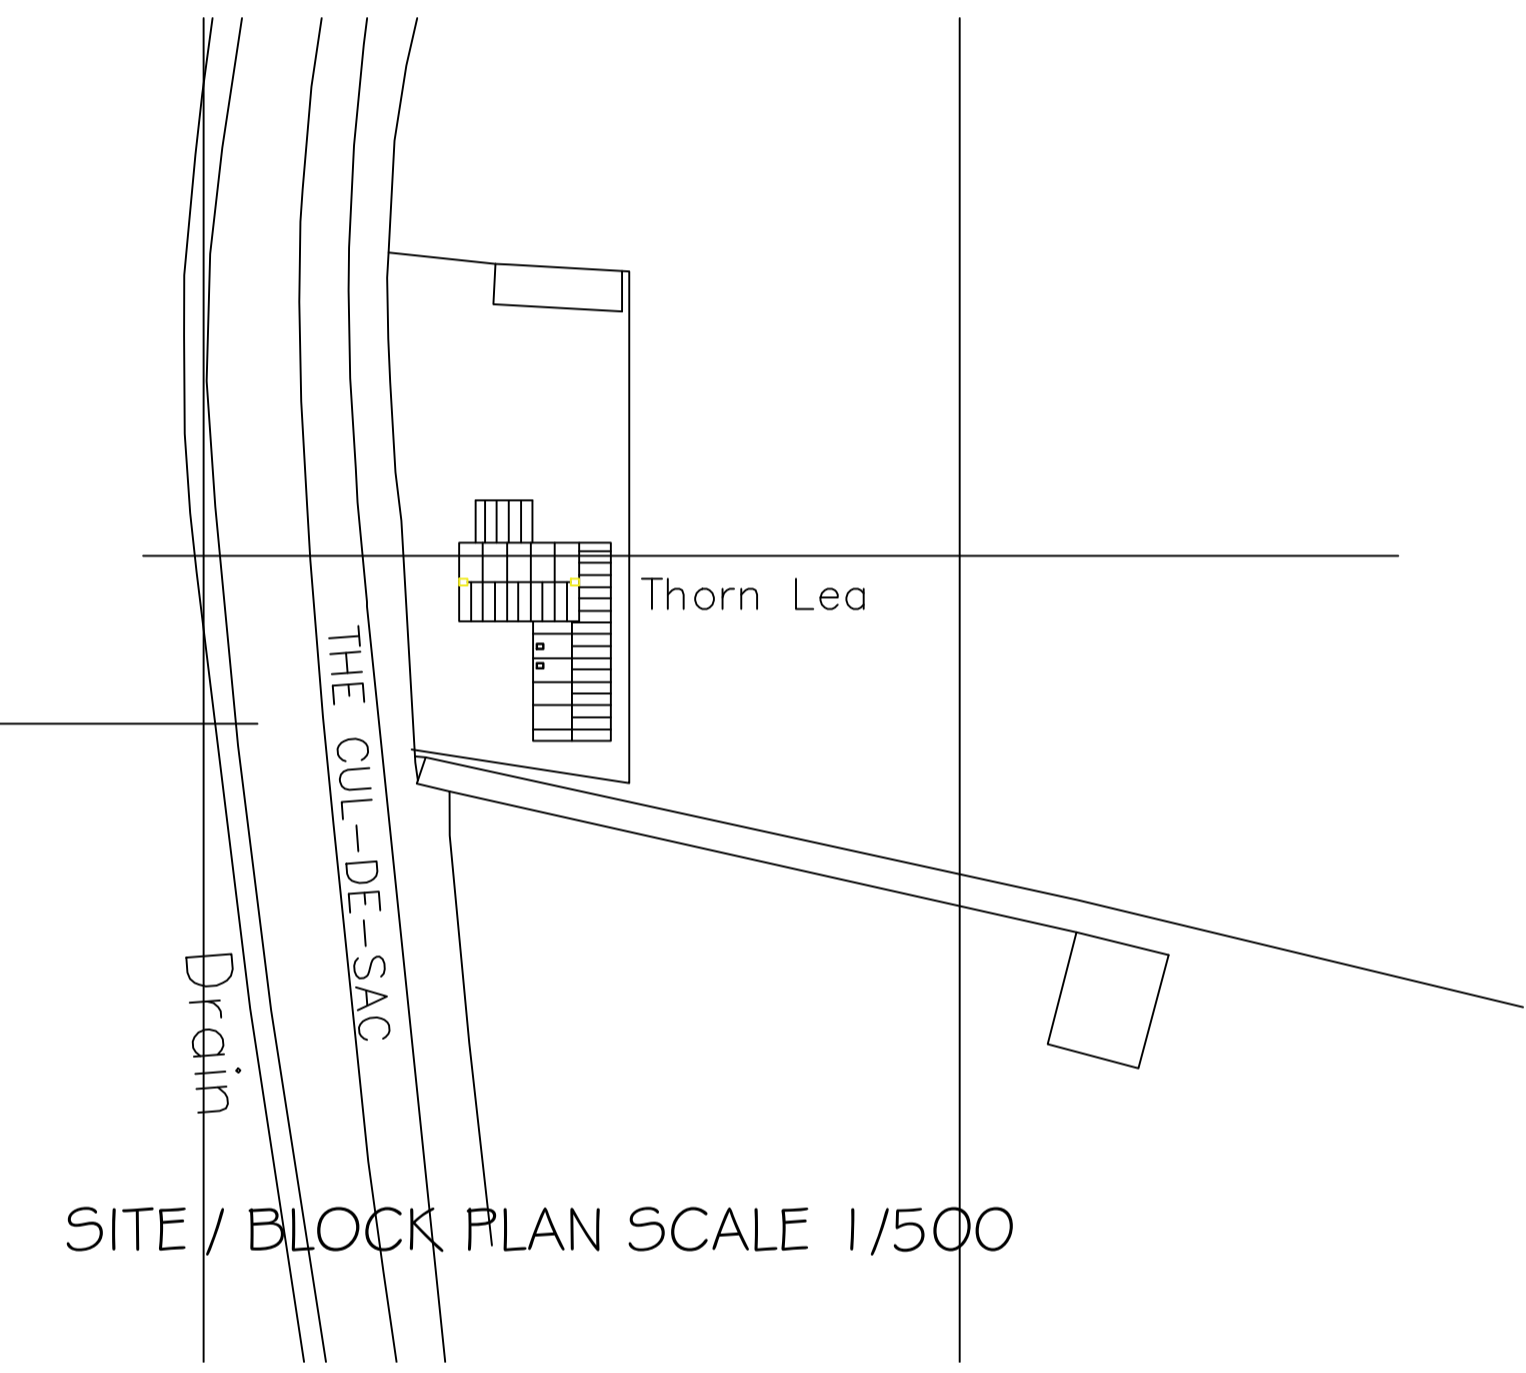


SITE / BLOCK PLAN SCALE 1/500

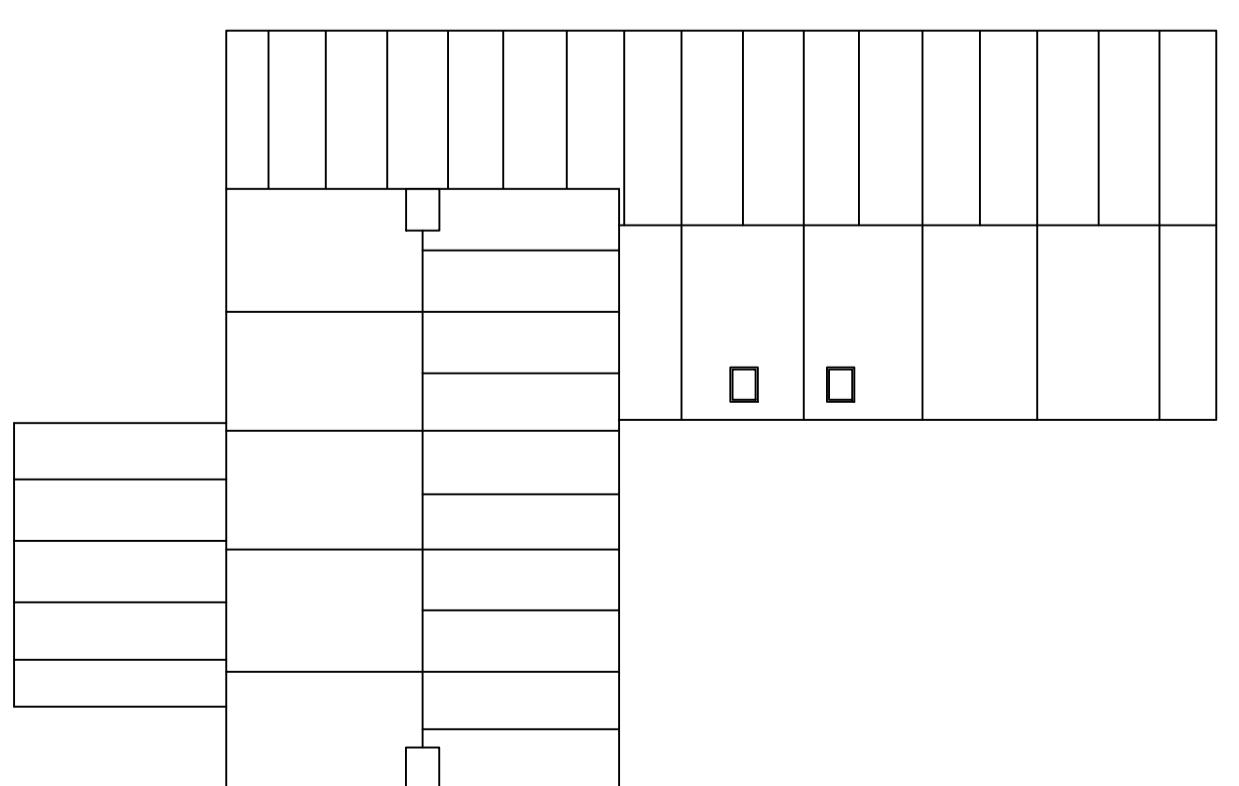


PROPOSED ROOF PLAN SCALE 1/100

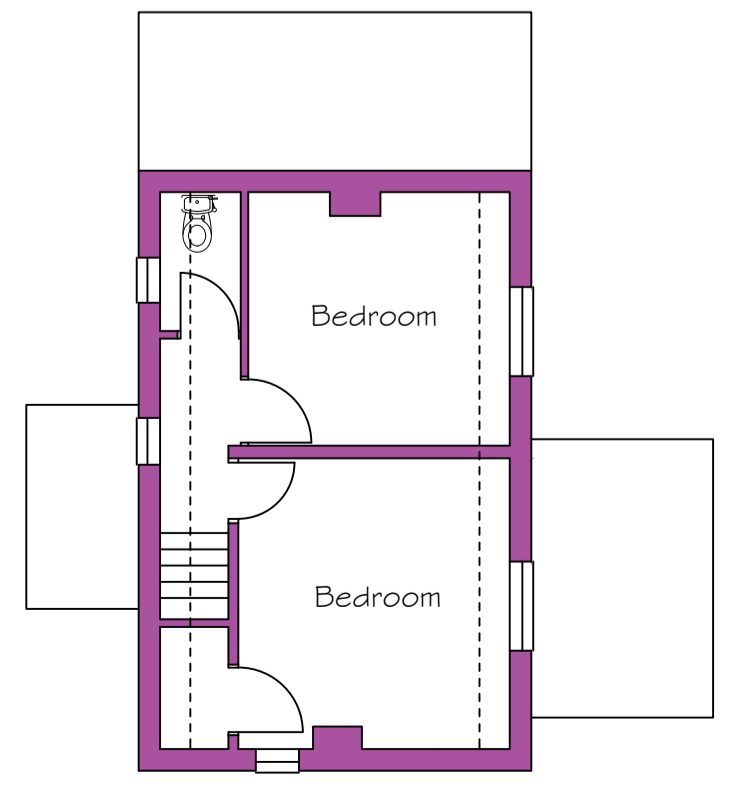

EXISTING GROUND FLOOR

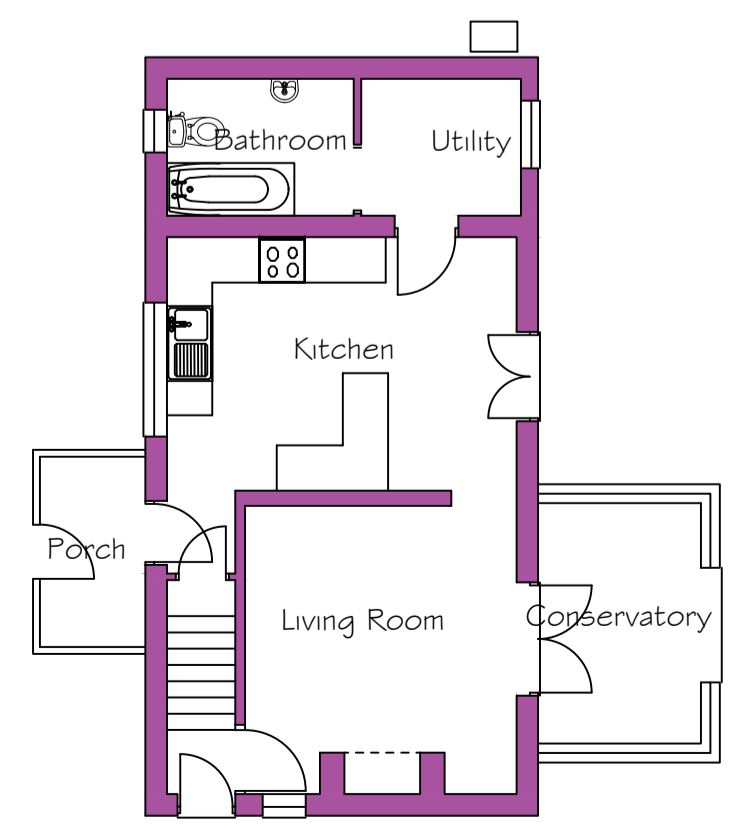

EXISTING FIRST FLOOR

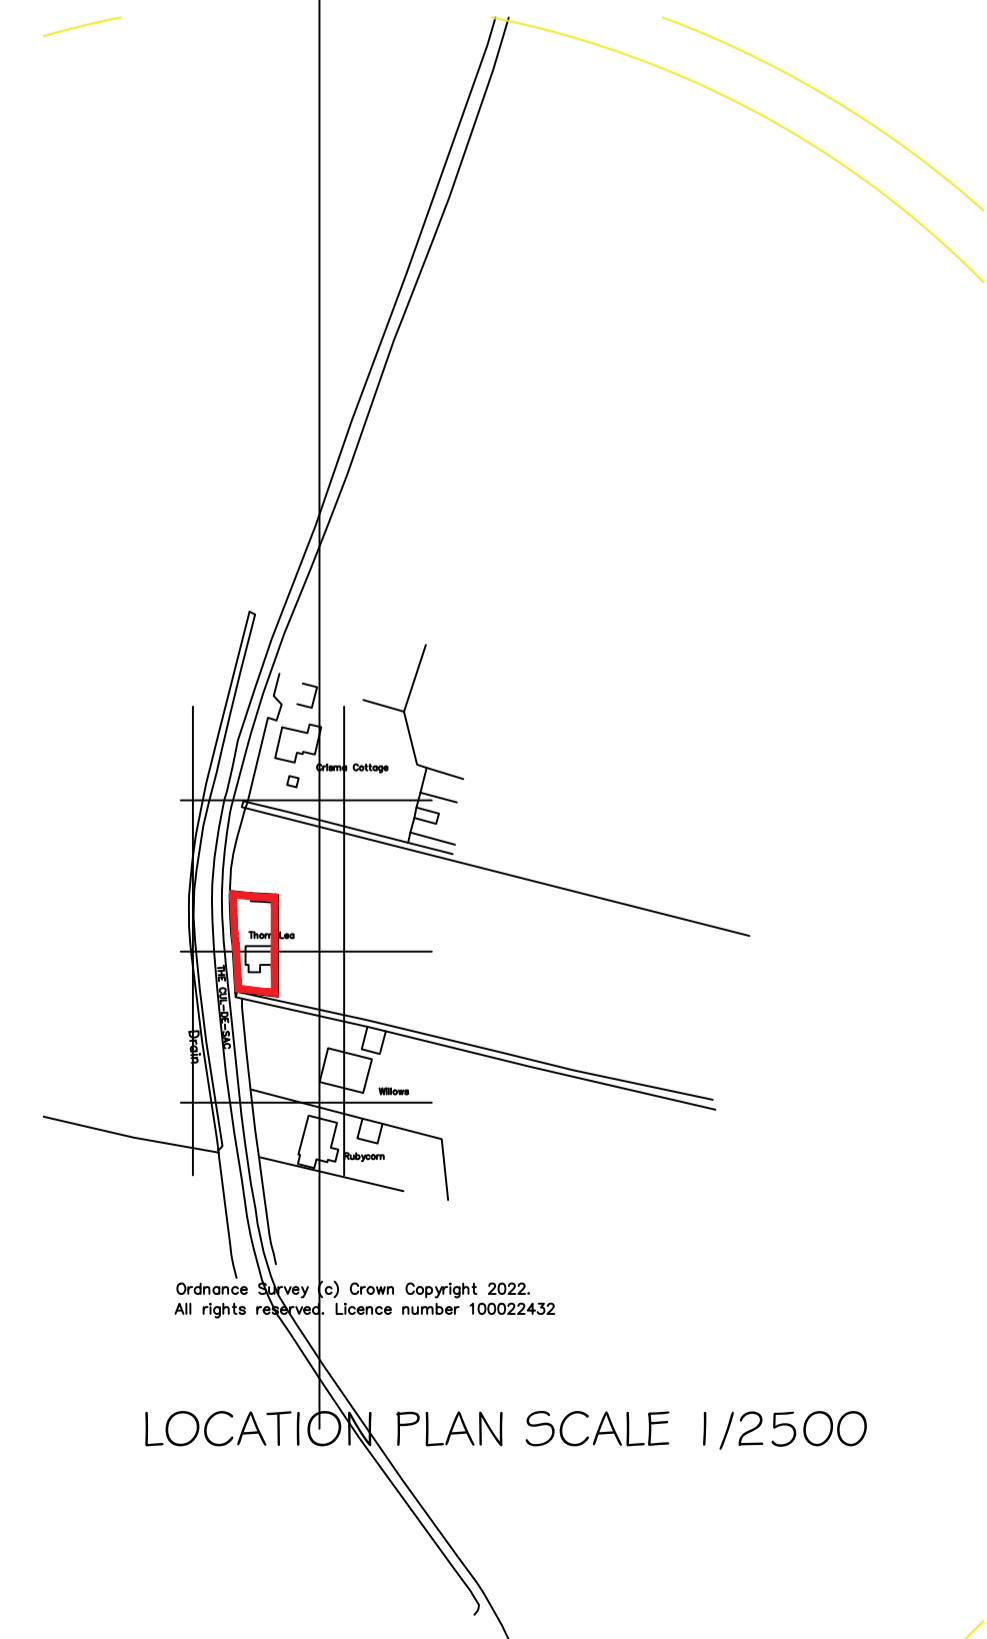

LOCATION PLAN SCALE 1/2500

DC ARCHITECTURAL SERVICES LTD
 ARCHITECTURAL AND PLANNING SERVICES
THE BARN, PARTNEY MILL, SPILSBY, LINCOLNSHIRE, PE23 4PE
 TEL NO. 05601 500536; MOB. NO 07776227893
 E-mail - dcarchitectural@btconnect.com

Client **MR J STOKES**
 Project **EXTENSION TO DWELLING, THORN LEA, COL DE SAC, STICKFORD, SPILSBY, LINCOLNSHIRE PE22 8EY**

copyright reserved ©
 Drawing Title **PLANS AS PROPOSED** Drawing number **dc/688S/100**
 Scale **1 : 50** Drawn **DB** Revision
 Date **JAN 22** Checked **B**