



GENERAL NOTES TO CONTRACTORS:  
 THE CONTRACTOR IS RESPONSIBLE FOR CHECKING ALL DIMENSIONS.  
 ANY DISCREPANCY TO BE VERIFIED WITH THE ARCHITECT.  
 PROCEEDING WITH THE WORK AT TWO DIFFERENT SCALES THE LARGER SCALE IS TO BE WORKED TO.  
 DO NOT SCALE DIMENSIONS. FOLDED DIMENSIONS TO BE WORKED TO.  
 IN ALL CASES OF THIS POINT IS AT THE CONTRACTOR'S RISK.  
 THE DRAWINGS ARE INTENDED FOR BUILDING CONTROL APPROVAL.  
 THE BUILDING CONTRACTOR IS TO BE RESPONSIBLE TO CONSTRUCT THE BUILDING TO ACCEPTED STANDARDS.

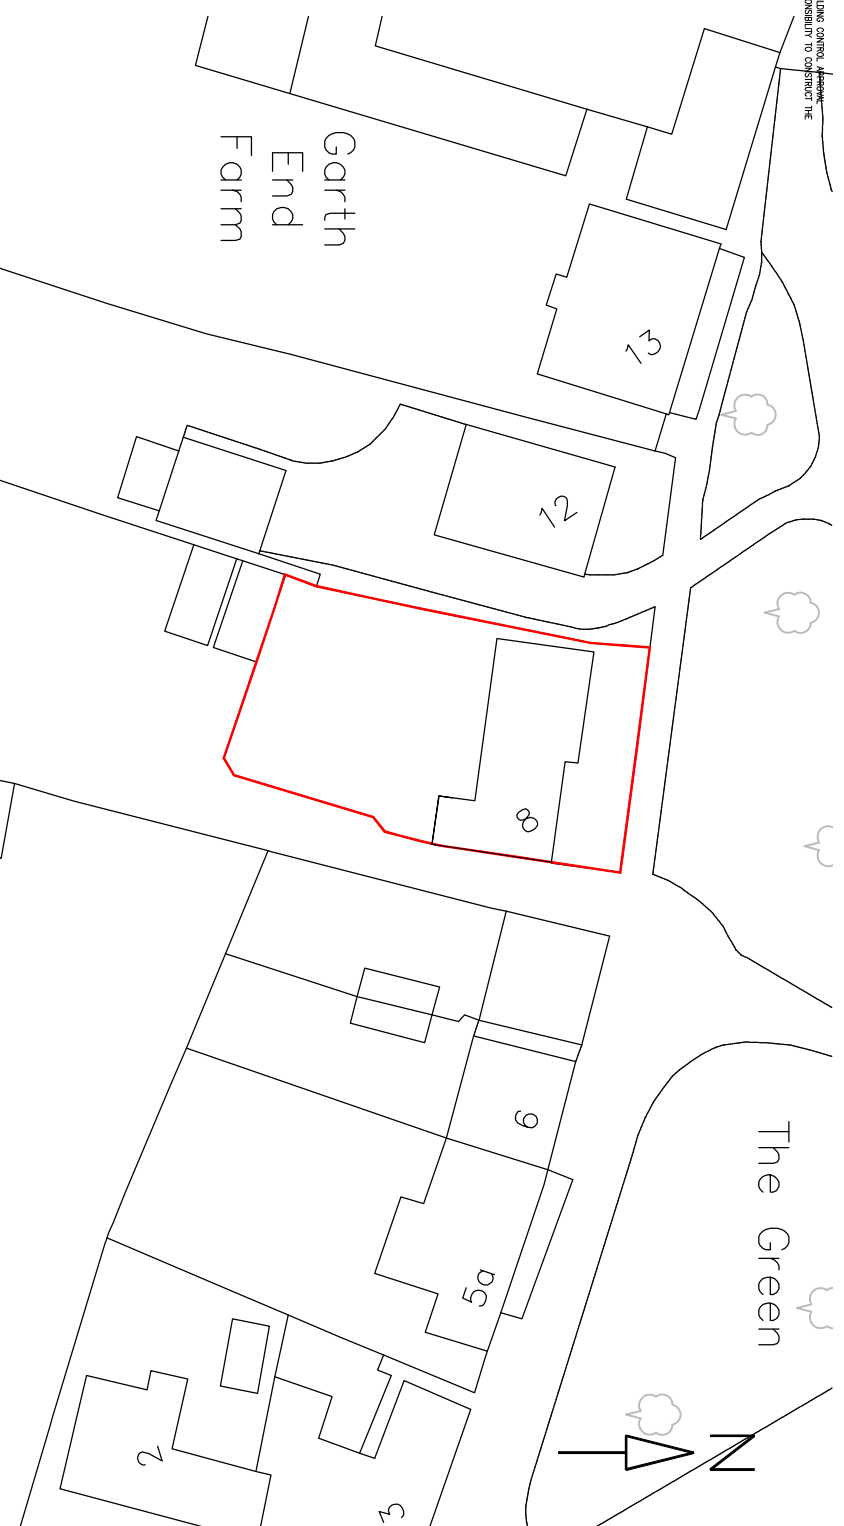

Existing Site Plan 1:500

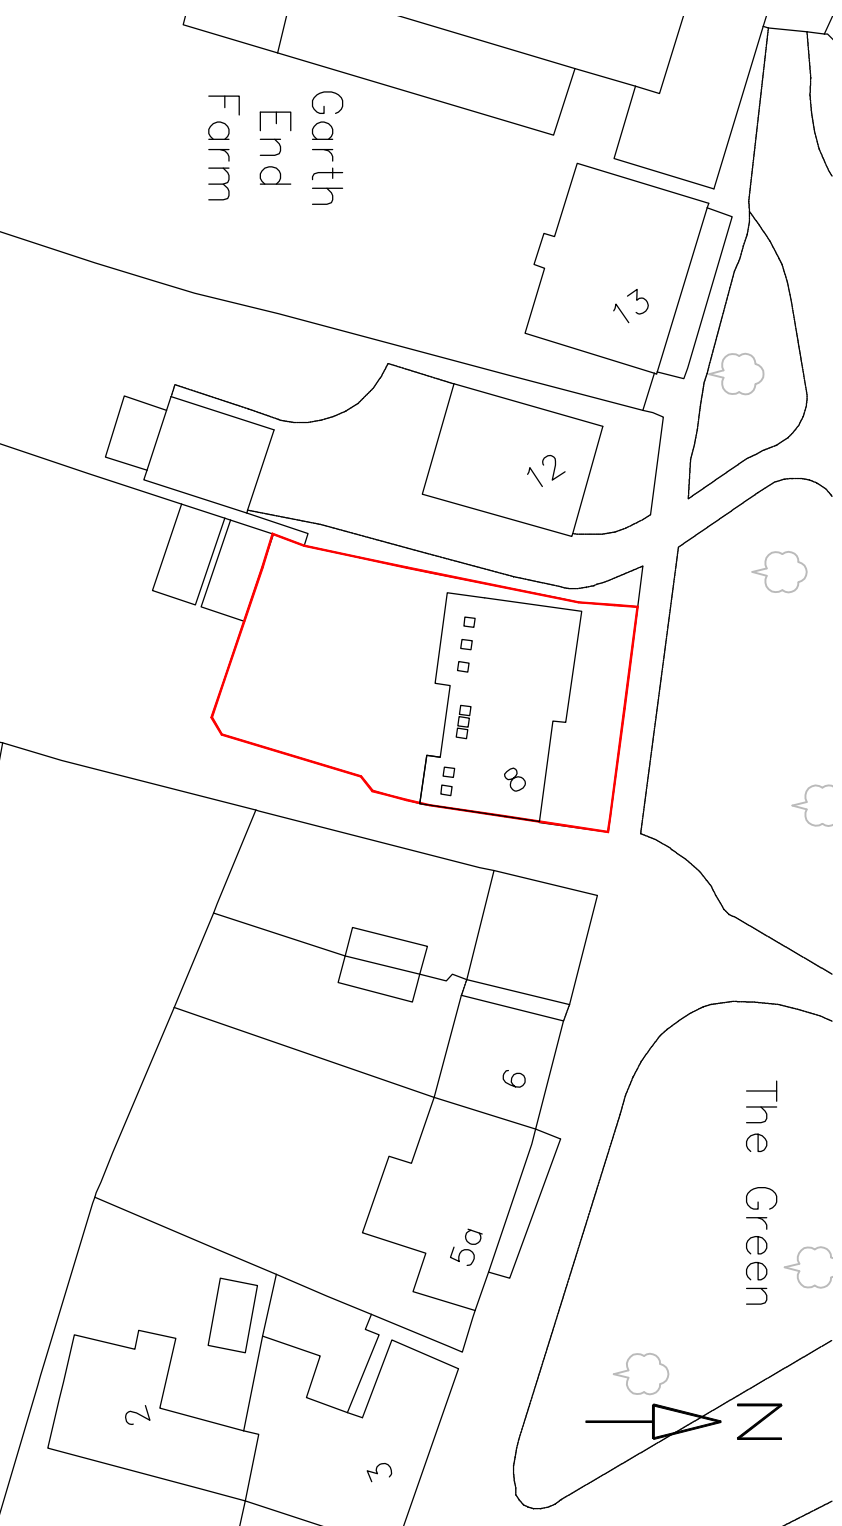

Proposed Site Plan 1:500



Site Location Plan 1:1250

DATE:	8 The Green
PROJECT:	Wolviston
DRAWN BY:	Site Plans
CHECKED BY:	As noted @ A3
DATE:	15/10/22
SCALE:	PLANNING APPLICATION

