Do not scale off this drawing. All dimensions to be checked on site prior to manufacture and construction. This drawing is the property of Just-H Architects and should not be reproduced without permission. All discrepancies to be brought to the attention of the architect immediately. This drawing to be read in conjunction with the specification / bill of quantities and related drawings.


REVISION

- FIRST ISSUE

25.01.22 CT

A Amended to reflect updated existing, Regenda scope highlighted in red

05.02.22 RCO

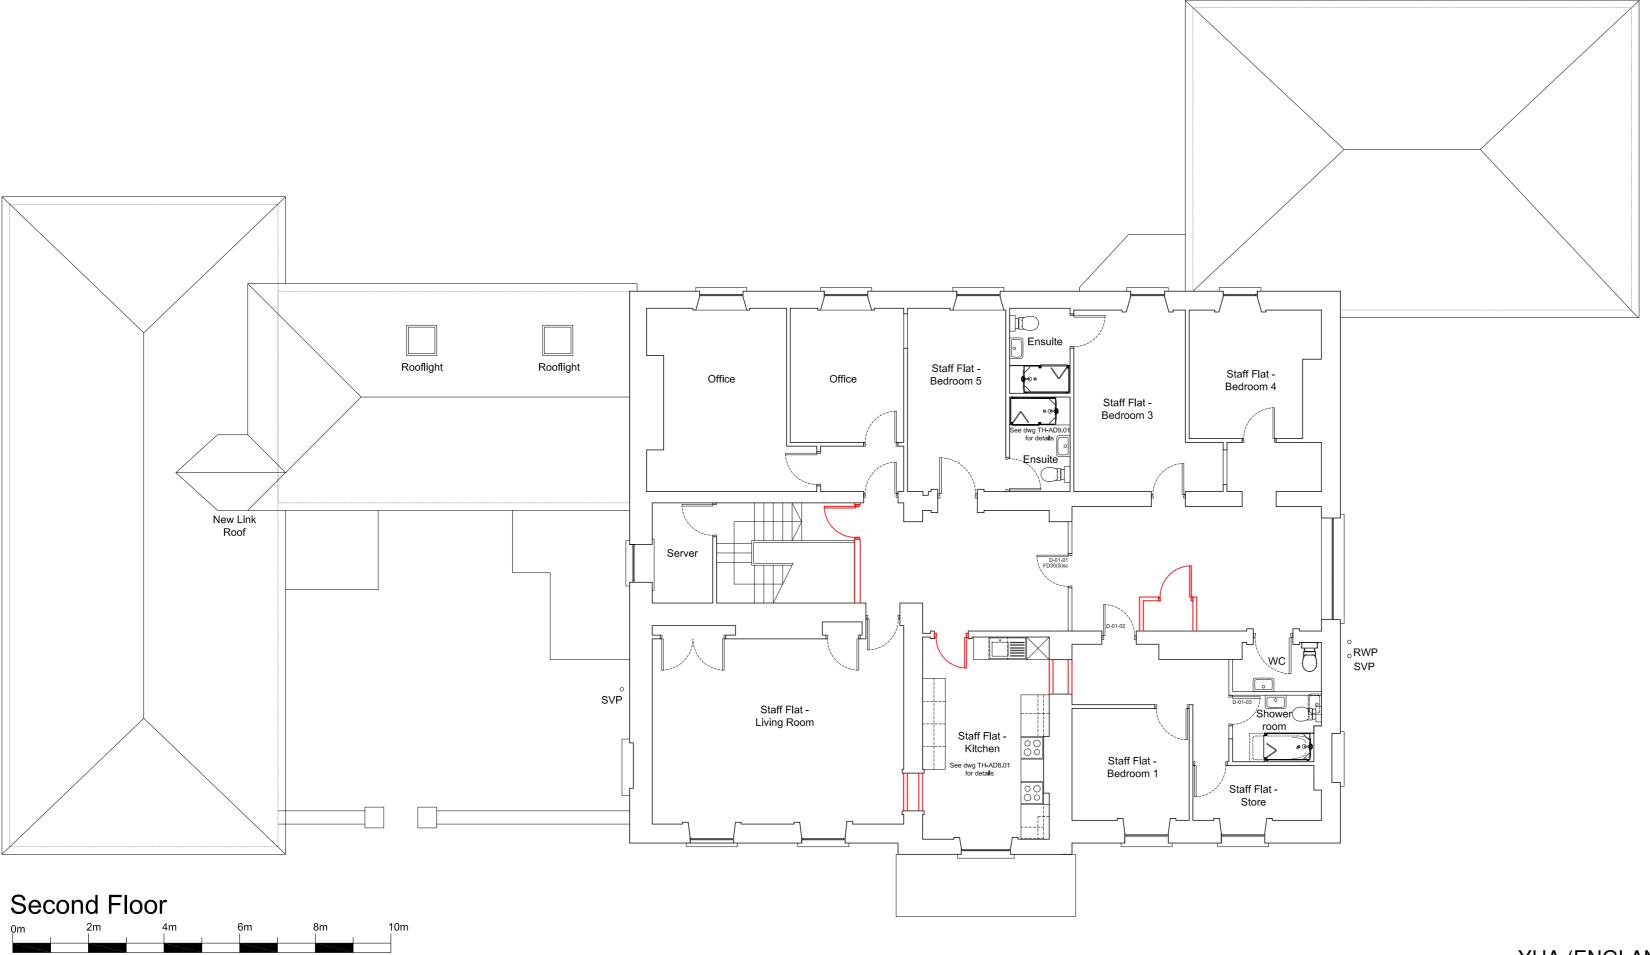

YHA (ENGLAND & WALES) LTD client

YHA CHESTER TRAFFORD HALL MAIN HOUSE project

SECOND FLOOR WORKS - PROPOSED FLOOR PLAN title

YHA 105 job No.

SFW-AL1.01 Rev A dwg No.

1:100 @ A2 scale

CT drawn

