
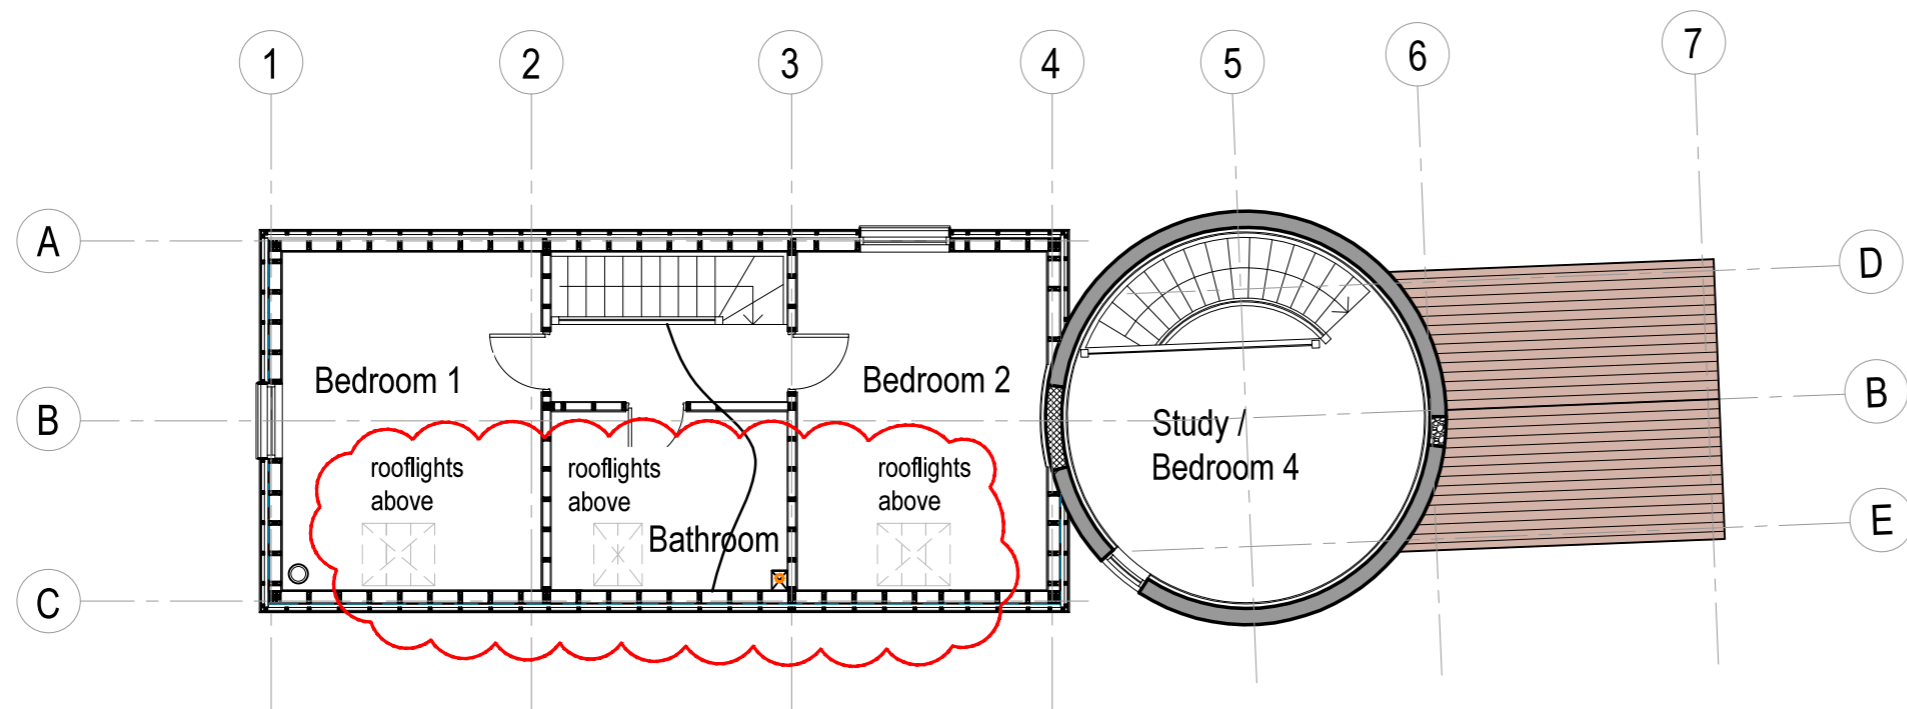


Scale Bar: 1:100

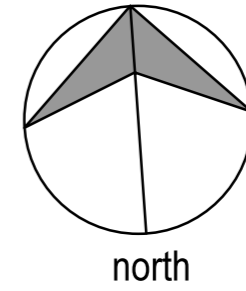

PROPOSED FIRST FLOOR PLAN

rev	date	notes
A	10.02.2022	West Stowage (First floor-south elevation) windows removed and replaced with south facing conservation rooflights

**Architecture
UNLIMITED**

client details
Mr Ross Black

project details
Oast House south of Scarletts
Furnace lane
Cowden
Kent
TN8 7JT

dwg no. 266_P(P)_003

dwg title Oast House Proposed Plans - First Floor

date Feb 2022 scale 1:100@A3

revision A drawn SvW