



Scale Bar: 1:100

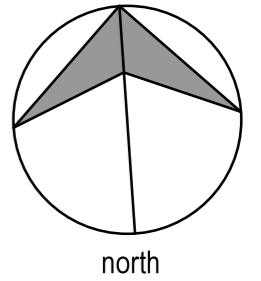

Furnace Lane

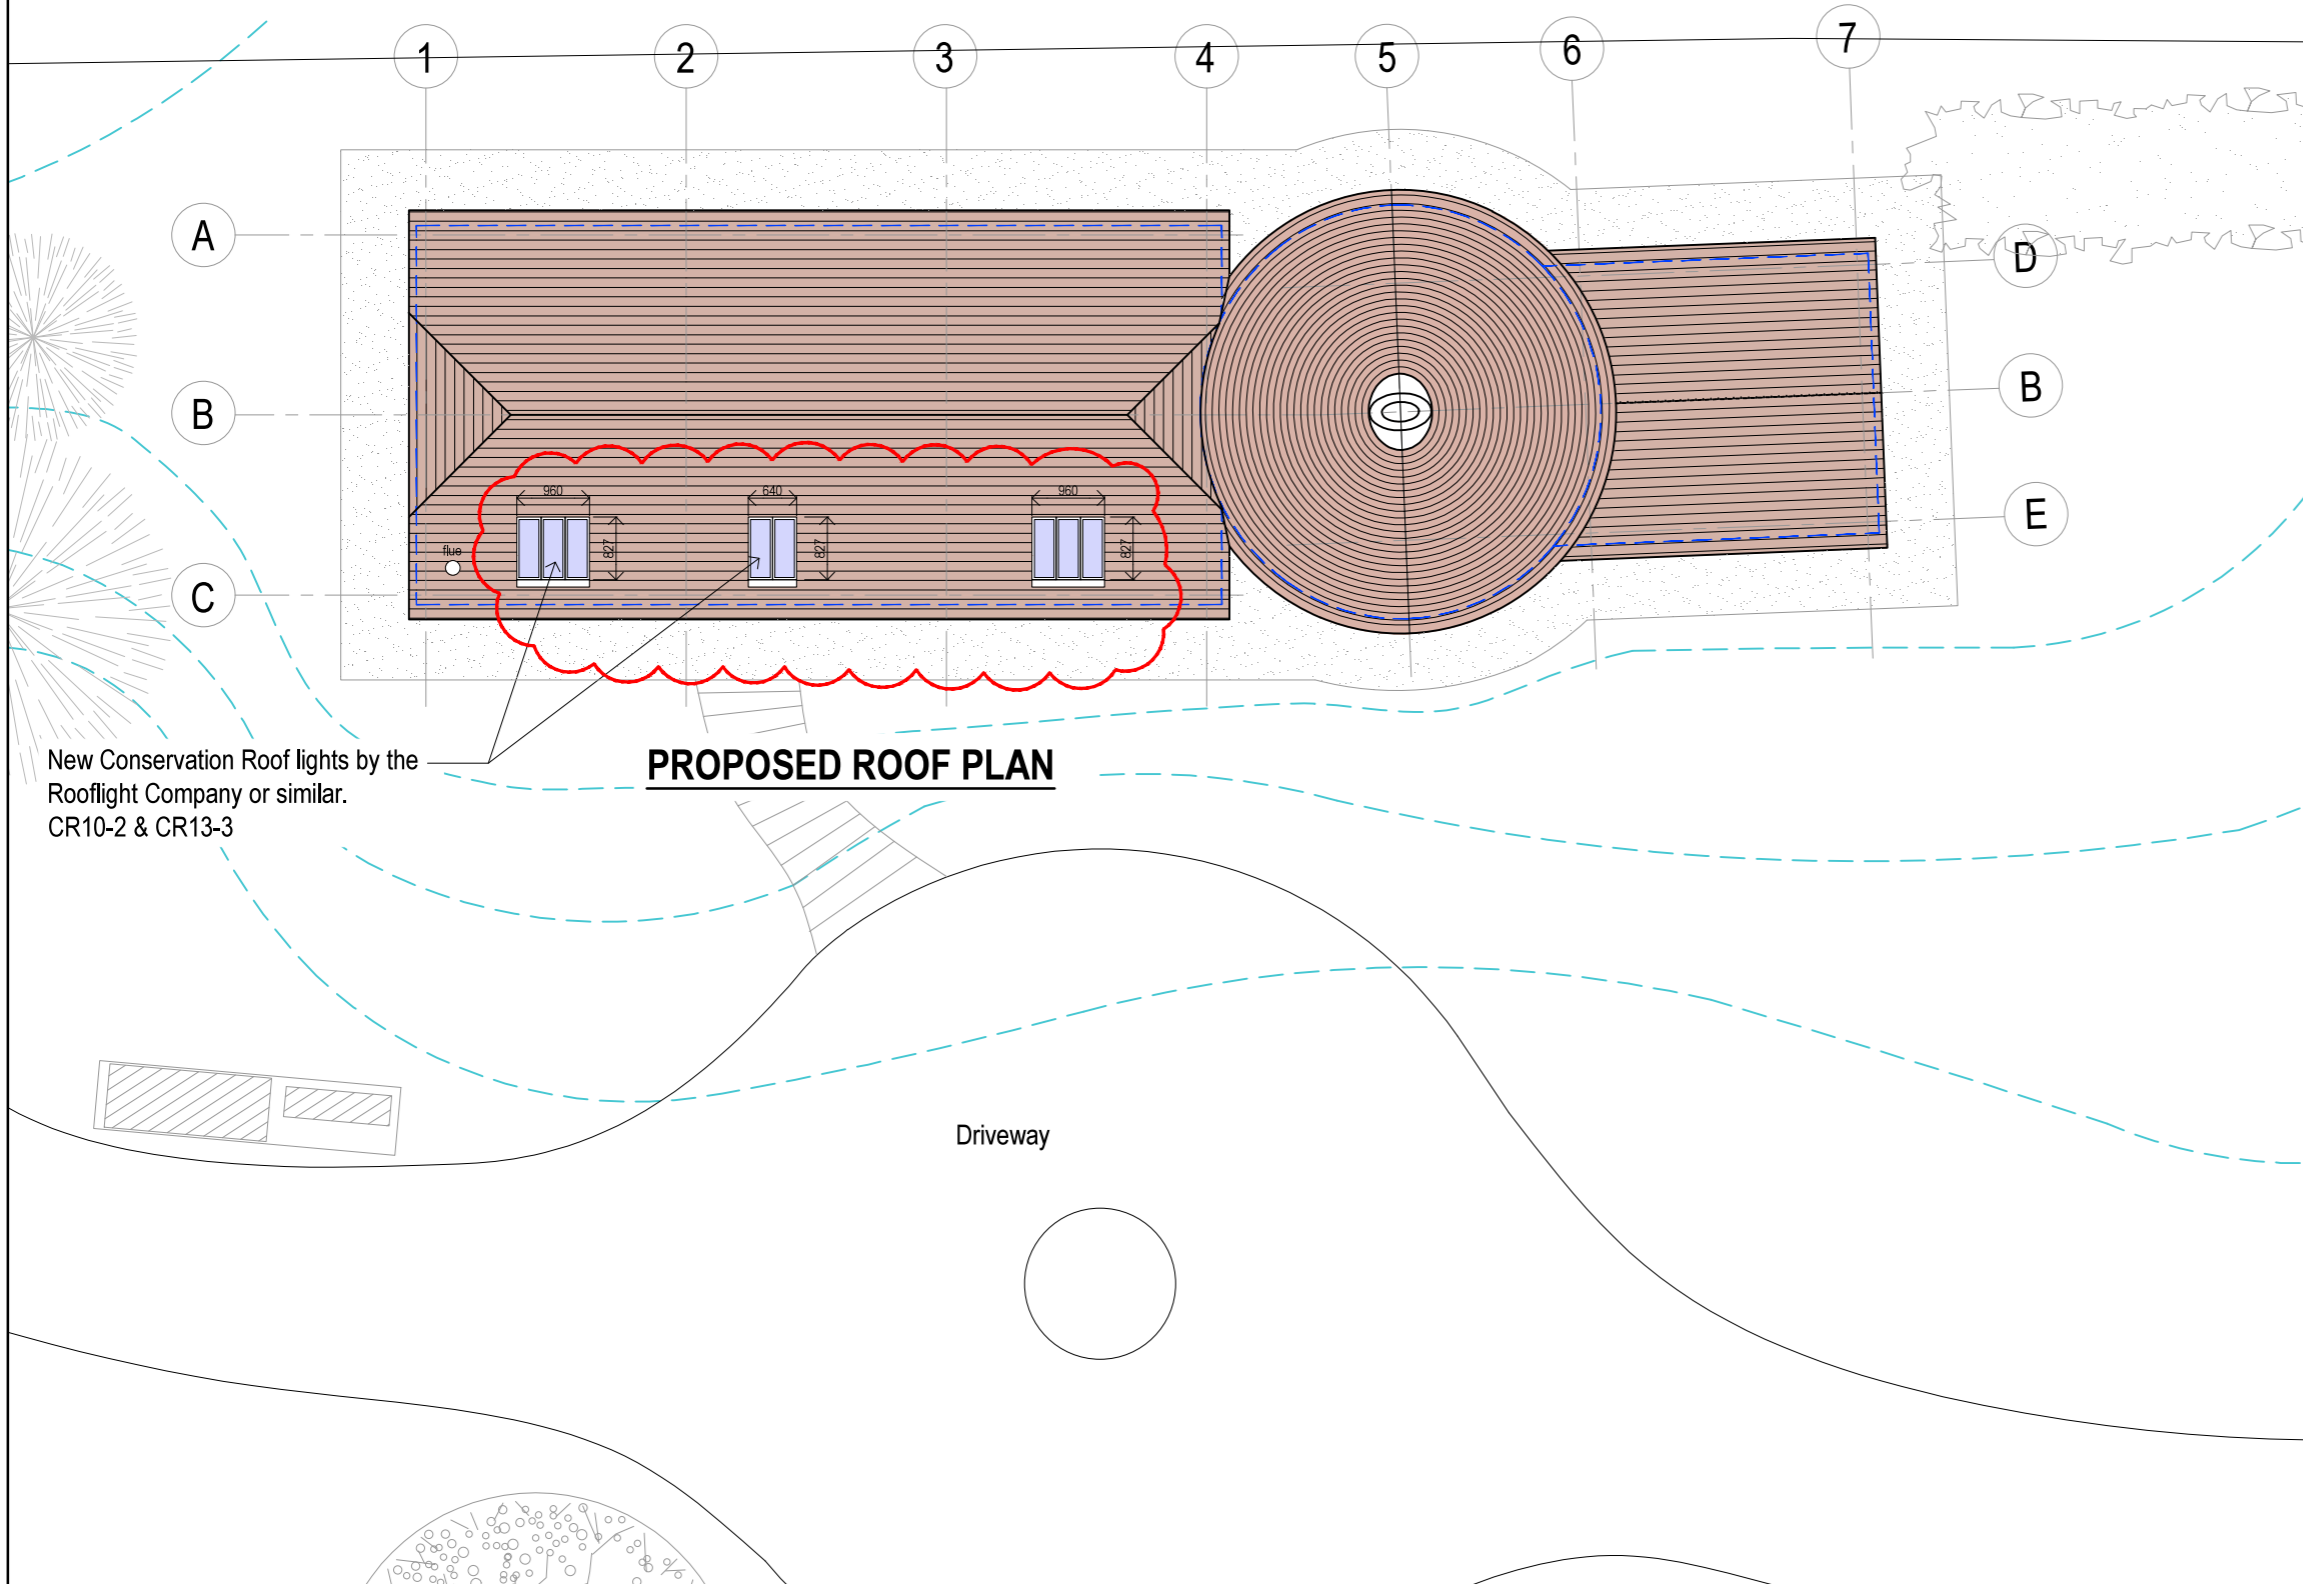

New Conservation Roof lights by the
Rooflight Company or similar.
CR10-2 & CR13-3

PROPOSED ROOF PLAN

| rev | date | notes |
|-----|------------|---|
| A | 10.02.2022 | West Stowage (First floor-south elevation) windows removed and replaced with south facing conservation rooflights |

Architecture
UNLIMITED

client details
Mr Ross Black

project details
Oast House south of Scarletts
Furnace lane
Cowden
Kent
TN8 7JT

dwg no. 266_P(P)_002

dwg title Oast House Proposed Plans - Roof

| | | | |
|----------|----------|-------|----------|
| date | Feb 2022 | scale | 1:100@A3 |
| revision | A | drawn | SvW |