


Scale Bar: 1:100



Key:

1. Horizontal black timber boarding
2. Vertical black timber boarding
3. Kent peg tiles to match existing
4. Brick to match existing where new
5. Sandstone to match existing where new

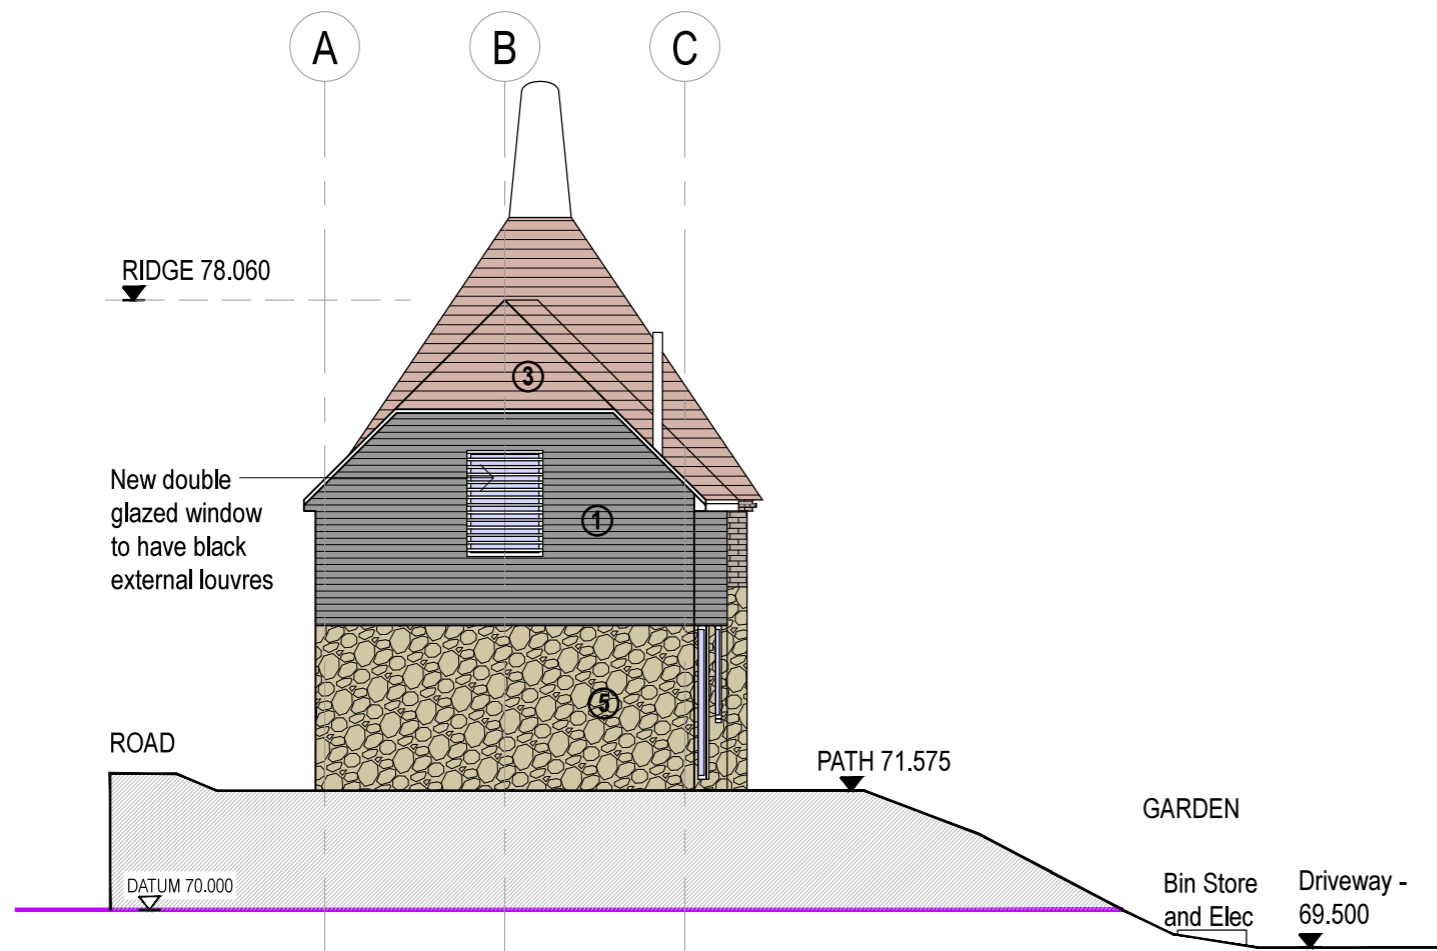

PROPOSED WEST SIDE ELEVATION

rev	date	notes
B	28.02.2022	South Elevation window replaced with sliding doors to match
A	10.02.2022	West Stowage (First floor-south elevation) windows removed and replaced with south facing conservation rooflights



client details

Mr Ross Black

project details

Oast House south of Scarletts
Furnace lane
Cowden
Kent
TN8 7JT

dwg no.

266_P(P)_005

dwg title

Oast House Proposed Elevations
South and West

date

Feb 2022

scale


1:100@A3

revision

B

drawn

SvW

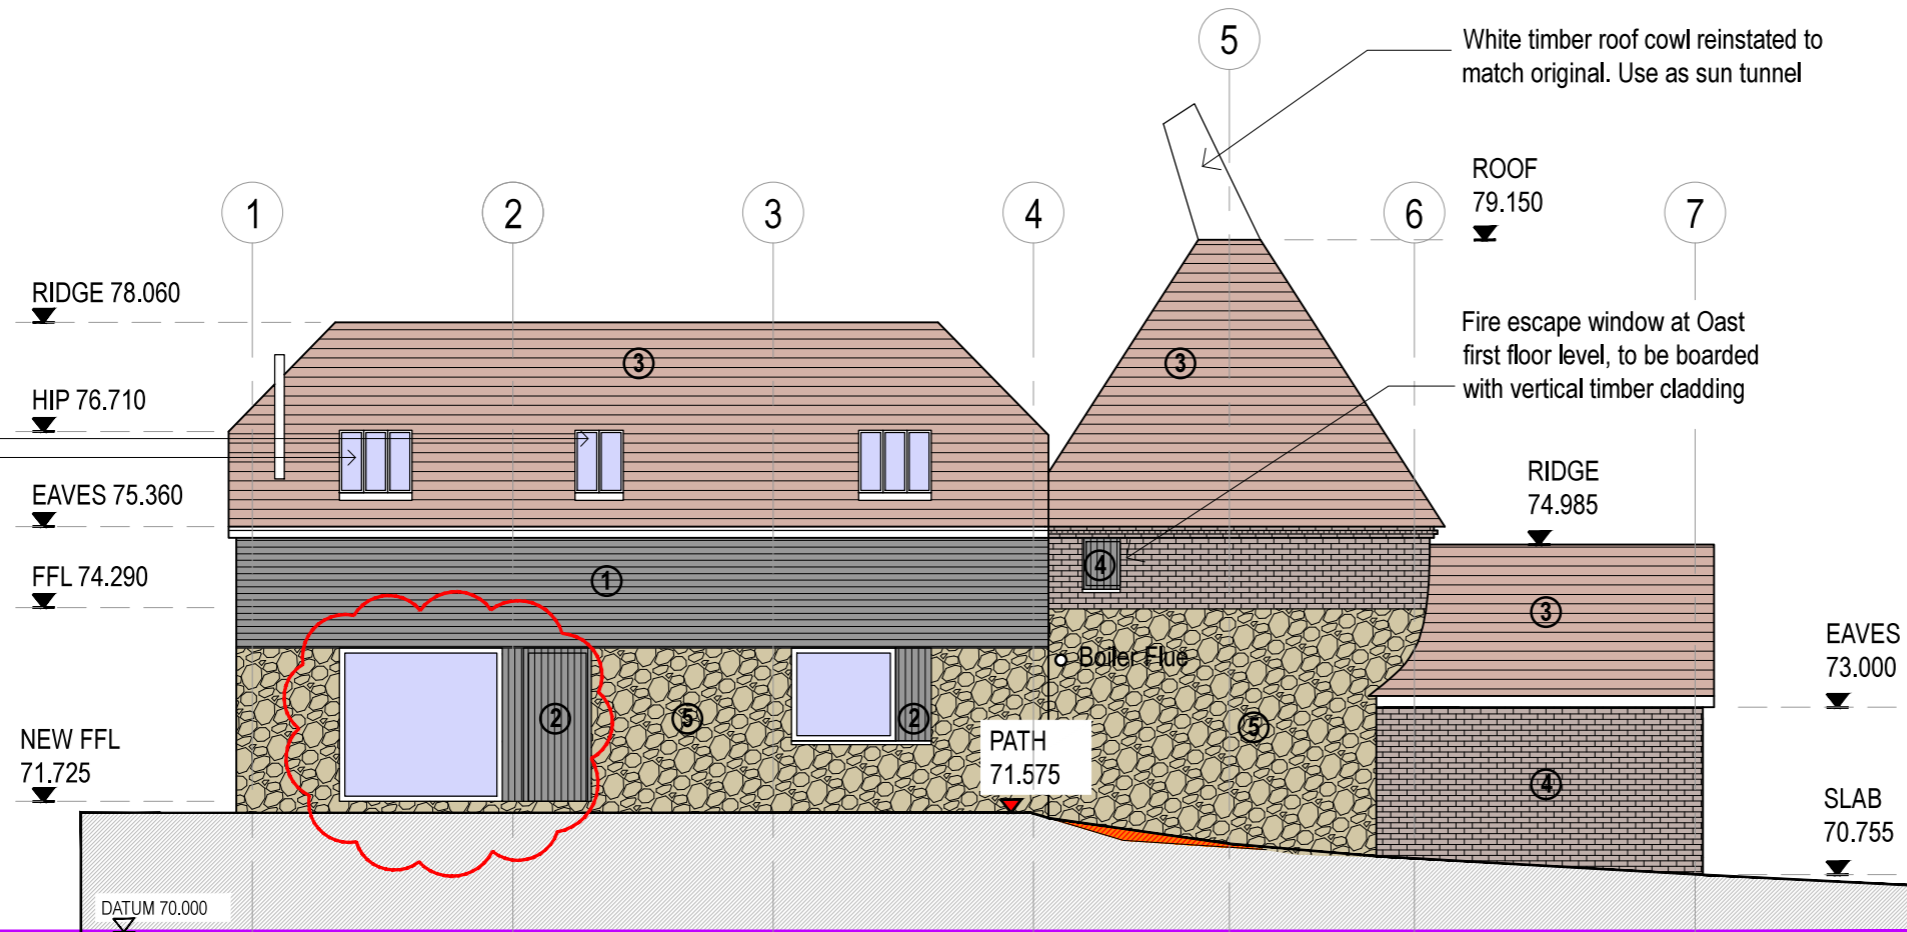

PROPOSED SOUTH REAR ELEVATION

New Conservation Roof lights by the Rooflight Company or similar. CR10-2 & CR13-3