



Scale Bar: 1:100

 

Furnace Lane

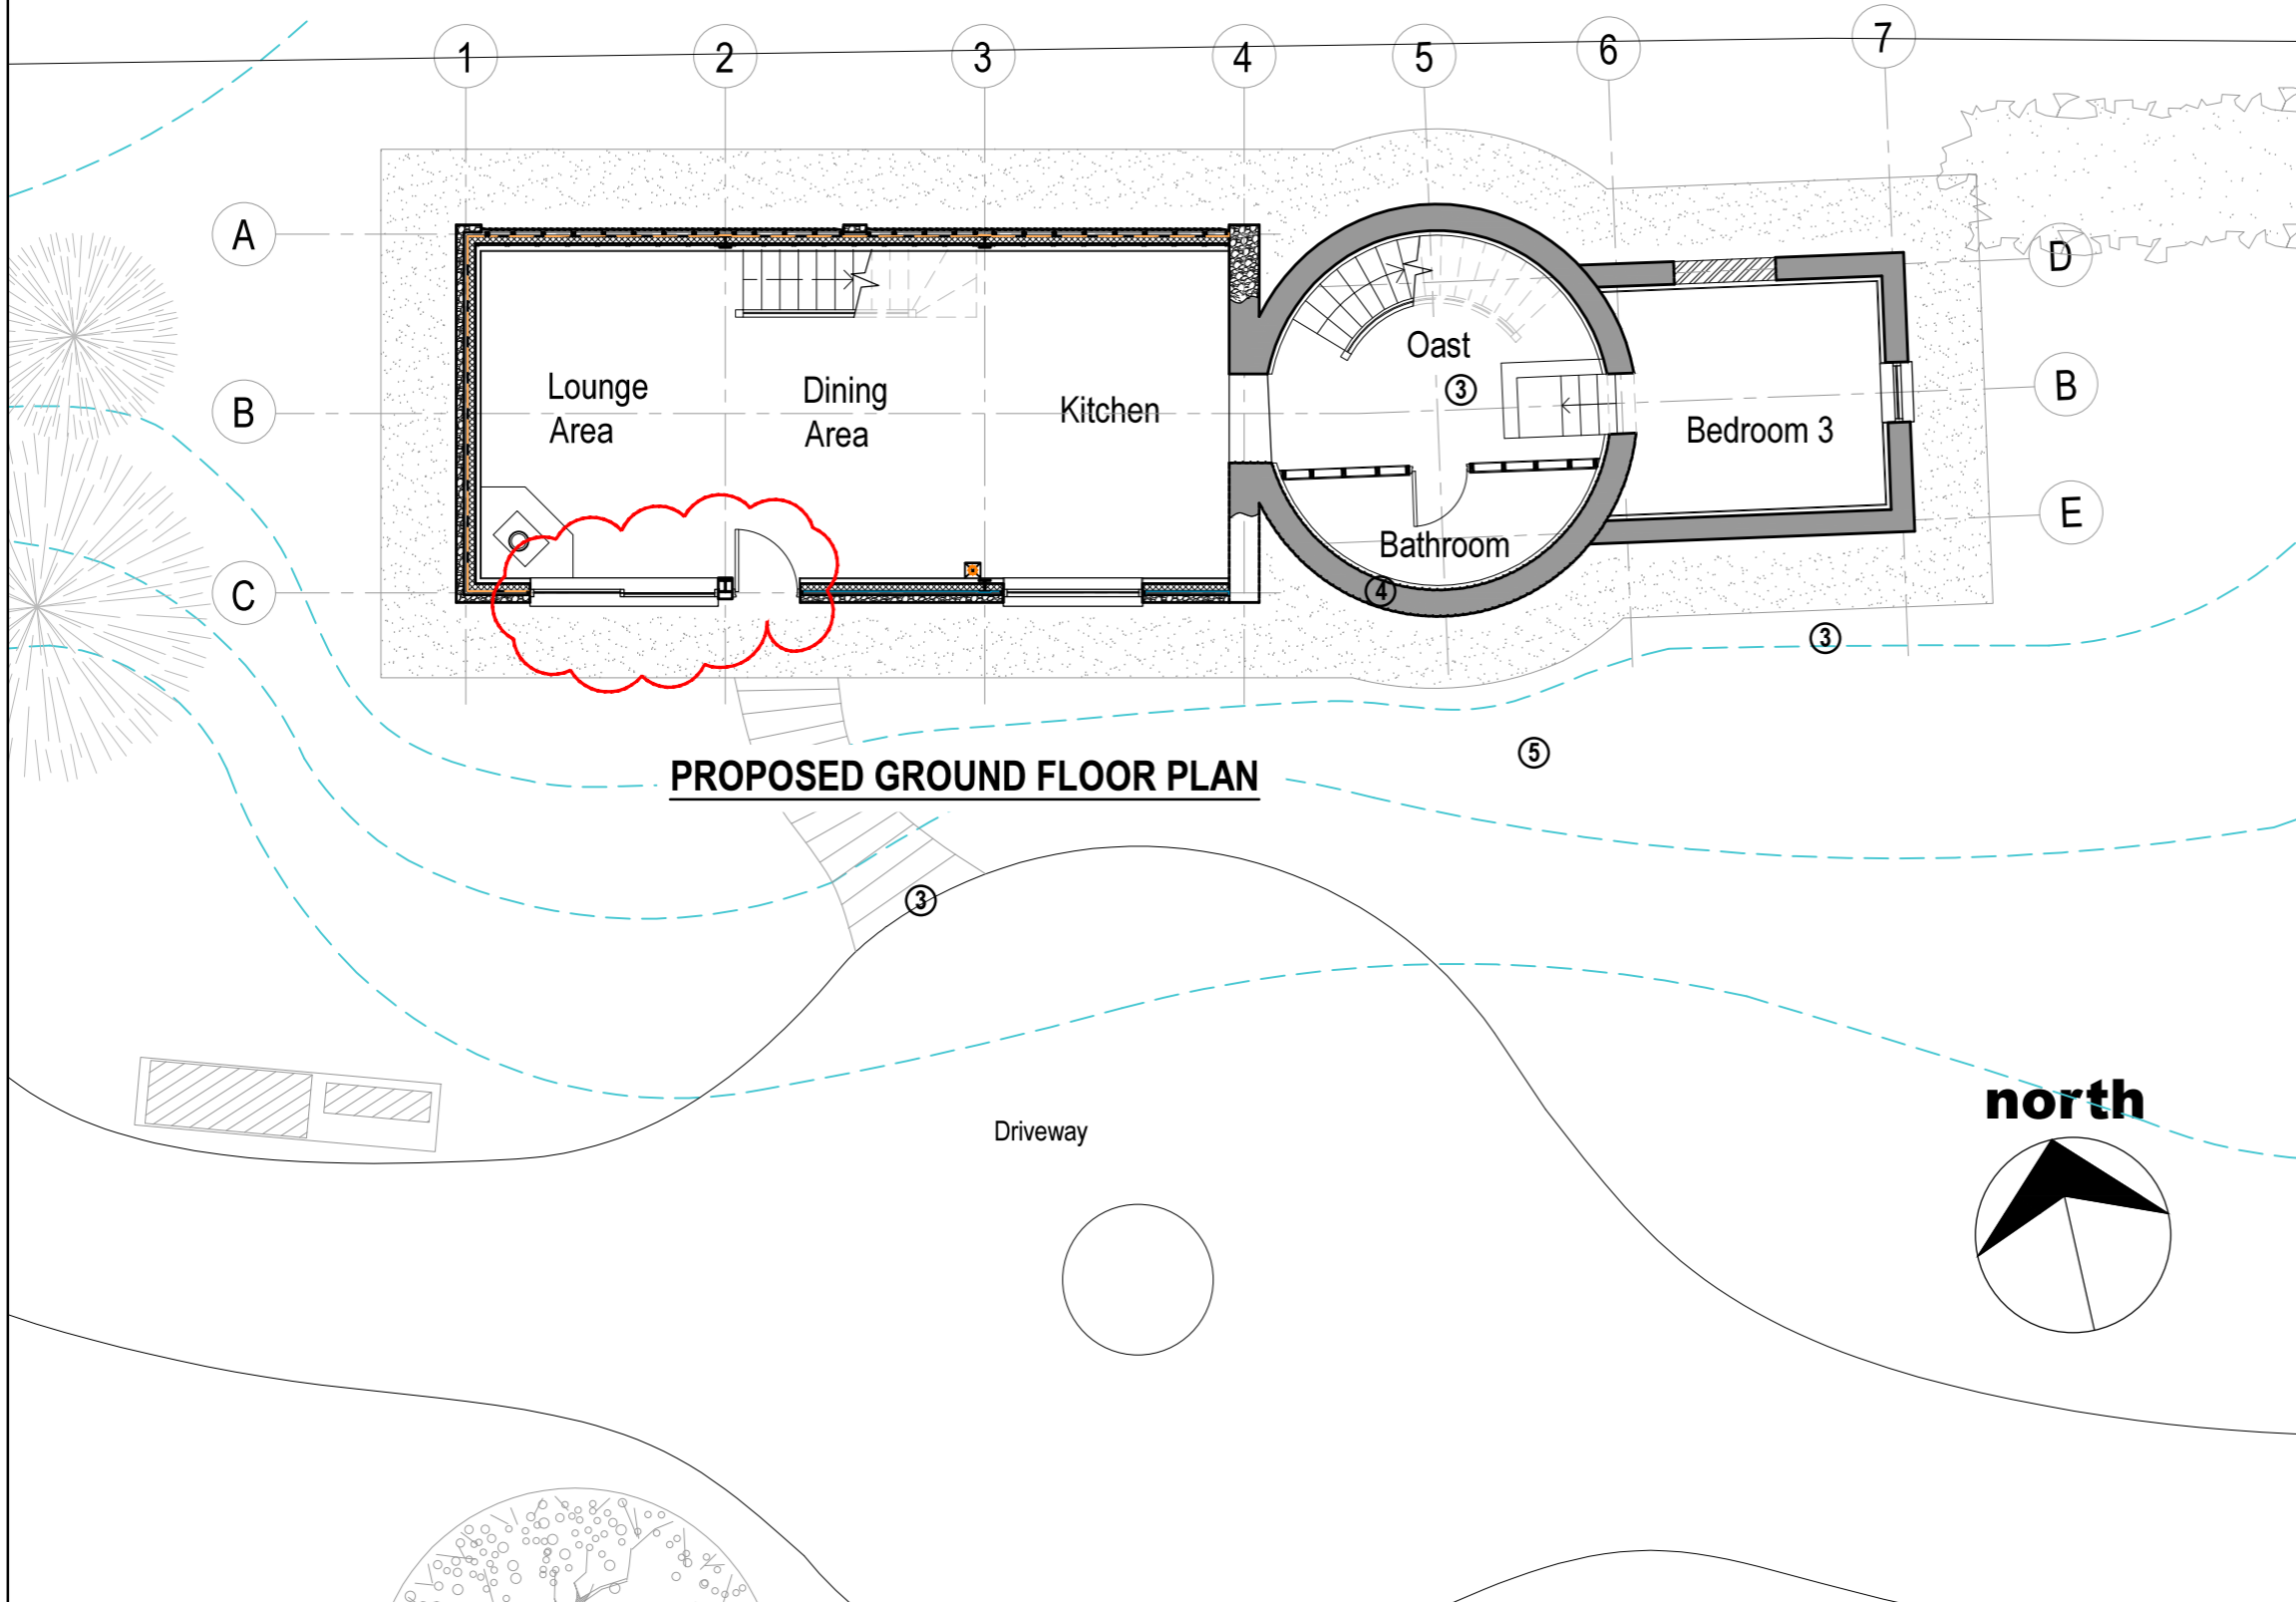

PROPOSED GROUND FLOOR PLAN

rev	date	notes
A	28.02.2022	West Stowage -rear elevation - window replaced with sliding doors

**Architecture
UNLIMITED**

client details
Mr Ross Black

project details
Oast House south of Scarletts
Furnace lane
Cowden
Kent
TN8 7JT

dwg no. 266_P(P)_004

dwg title
Oast House Proposed
Ground Floor Plan

date	Feb 2022	scale	1:100@A3
revision	A	drawn	SvW