





Front Elevation as Proposed



Rear Elevation as Proposed

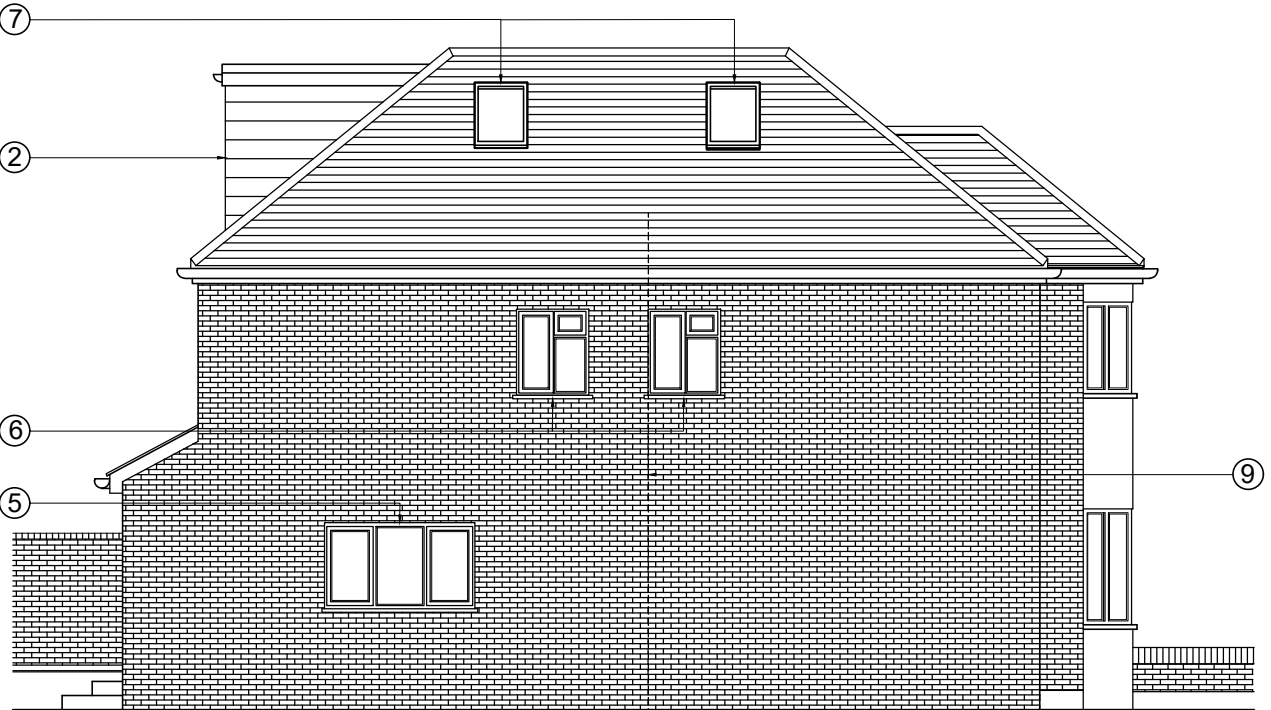

West Flank Elevation as Proposed

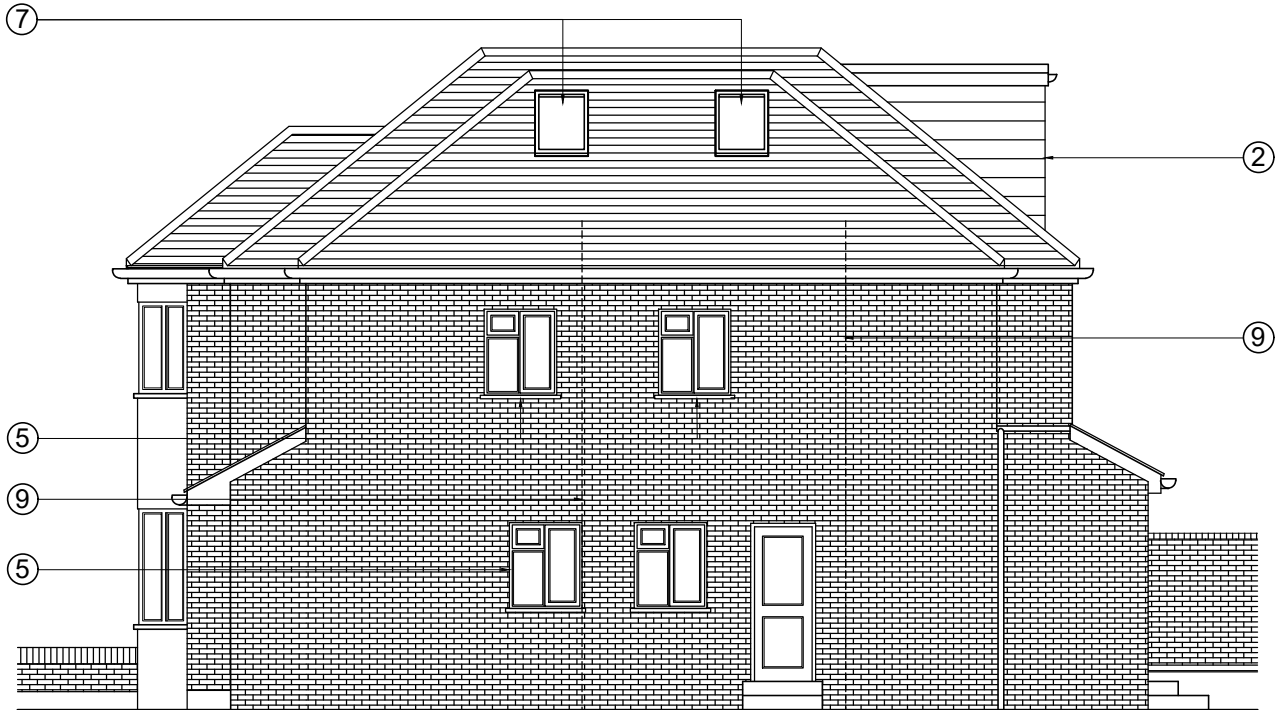

East Flank Elevation as Proposed

Issue:

PLANNING APPLICATION

Revision:

Key:

Existing Structure

Brickwork

Blockwork

Existing Structure to be demolished

1. New blockwork and brickwork cavity wall

2. New flat roof dormer

3. New internal wall.

4. New aluminium double glazed bi-fold doors.

5. New uPVC double- glazed windows to match existing.

6. New uPVC double- glazed windows with obscure glazing.

7. New aluminium double-glazed flat skylight.

8. New front door and double -glazed windows

9. Outline indicating existing external wall

0mm20mm40mm

0m2m4m

SCALE BAR - 1:100

CG ARCHITECTS

221 East Barnet Road, Barnet, Herts, EN4 8QS

Tel: 020 8449 5100 | Fax: 020 8449 5170

Client:

Mr V Goyal

Site:

74 Mount Pleasant

Barnet

EN4 9HH

Title:

Elevations as Proposed

Scale: 1:100 @ A3

Date: Feb 2022

Drg. No. 1524/47

Drawn: KN

Rev. #