



NOTES

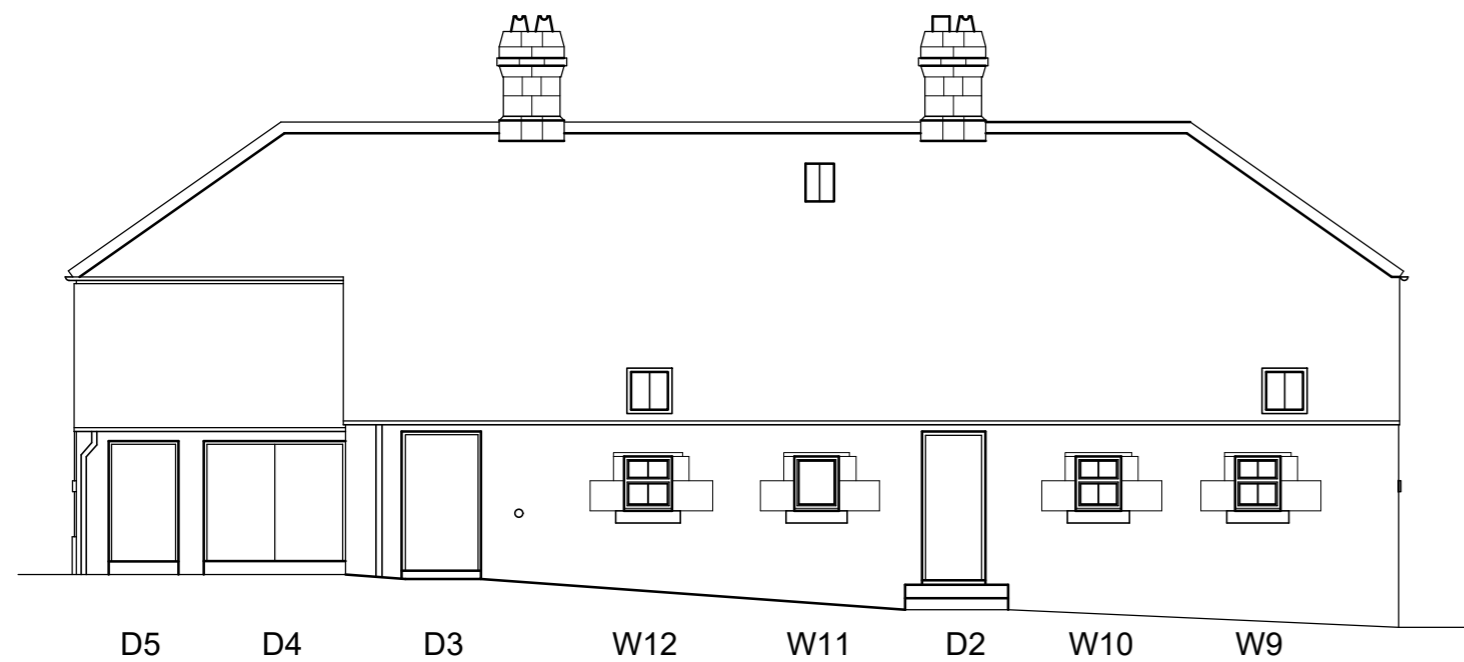

SOUTH WEST ELEVATION

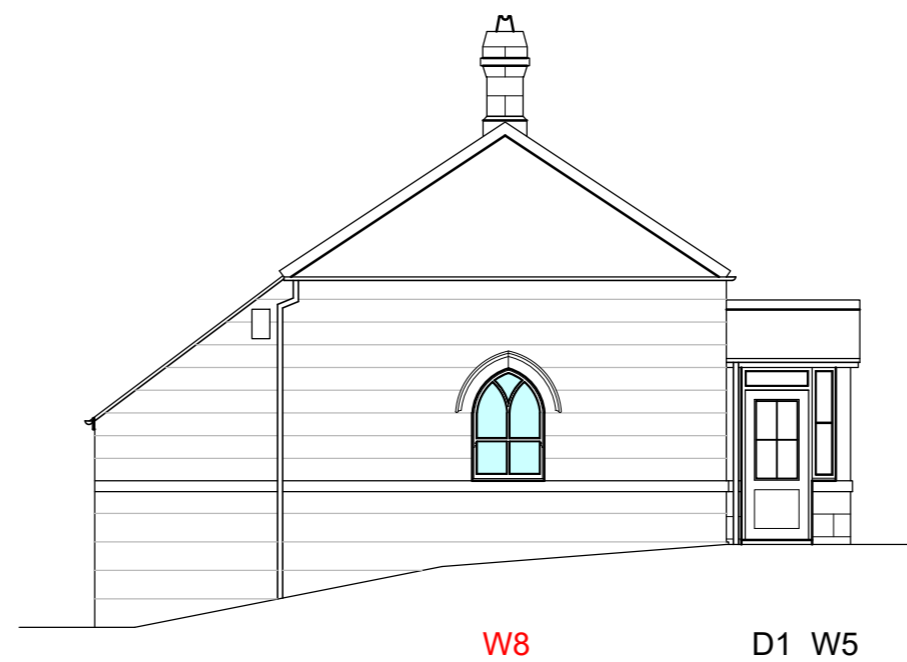


SOUTH EAST ELEVATION



NORTH EAST ELEVATION



NORTH WEST ELEVATION

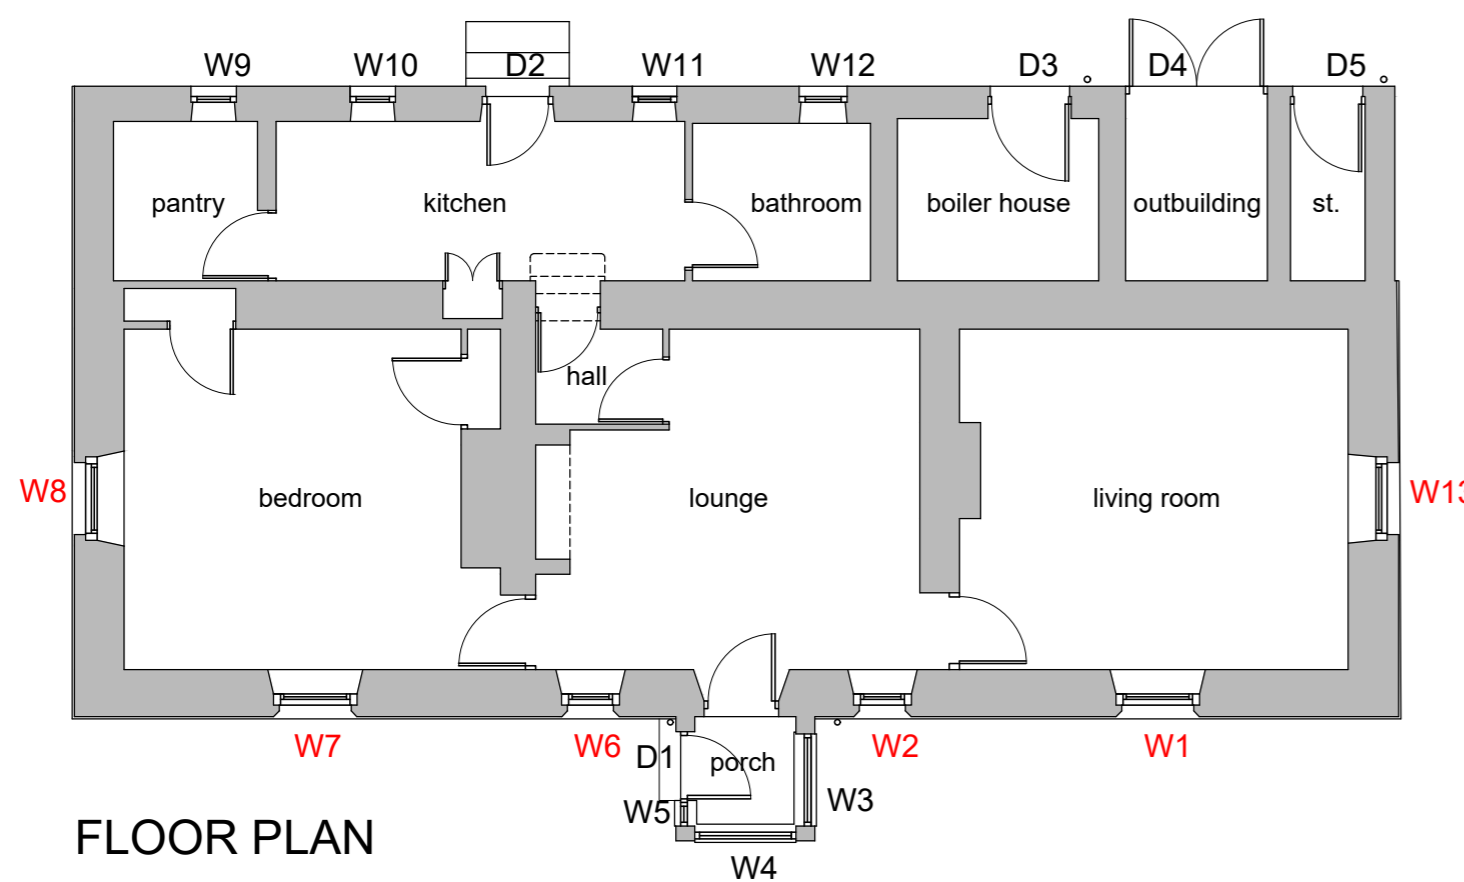

FLOOR PLAN

AMENDMENTS		
------------	--	--

PROJECT  
**Replacement Window Proposals  
at  
Wooperton Lodge  
Wooperton  
ALNWICK  
NE66 4XS**

CLIENT  
**Wooperton Estate c/o Savills**

TITLE  
**Proposed Plan and Elevations**



The Lumen, St James Boulevard, Newcastle  
Helix, Newcastle upon Tyne, NE4 5BZ  
Tel 0191 917 1444  
www. savills.co.uk

SCALE 1:100 @ A2	DRAWN I.M. DATE MARCH 2022
---------------------	-------------------------------

DRAWING NUMBER  
**5322 - 04 - A**