



Foresters Lodge

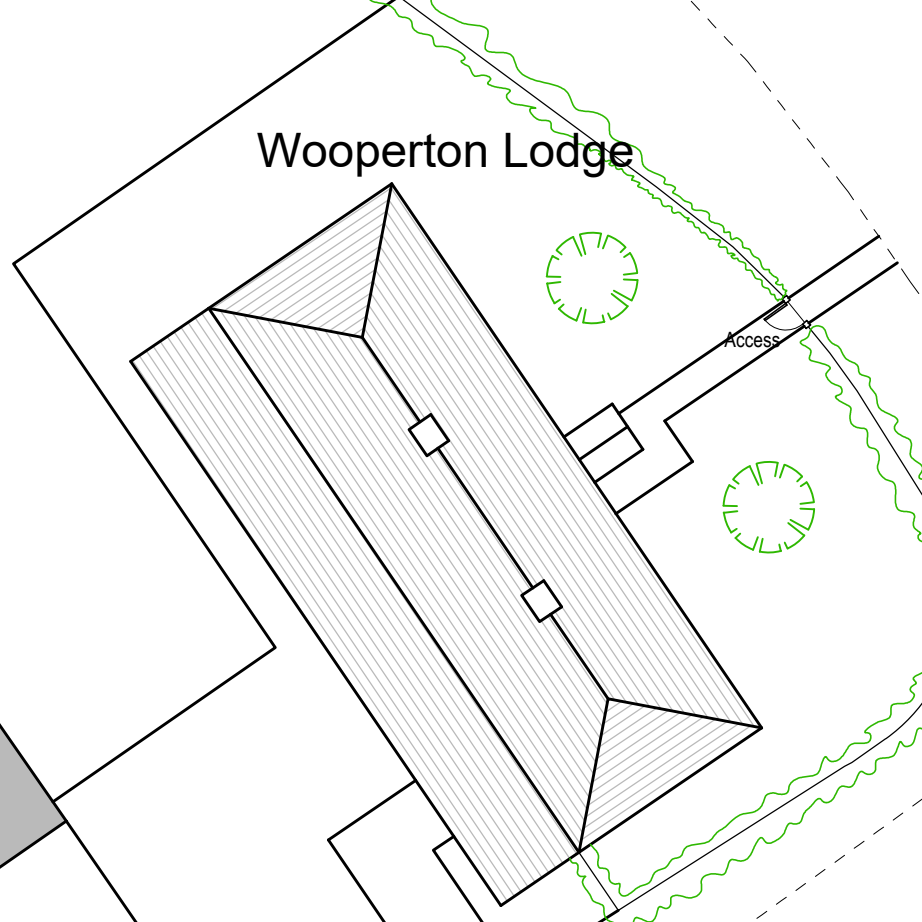

Wooperton Lodge

Access

Access

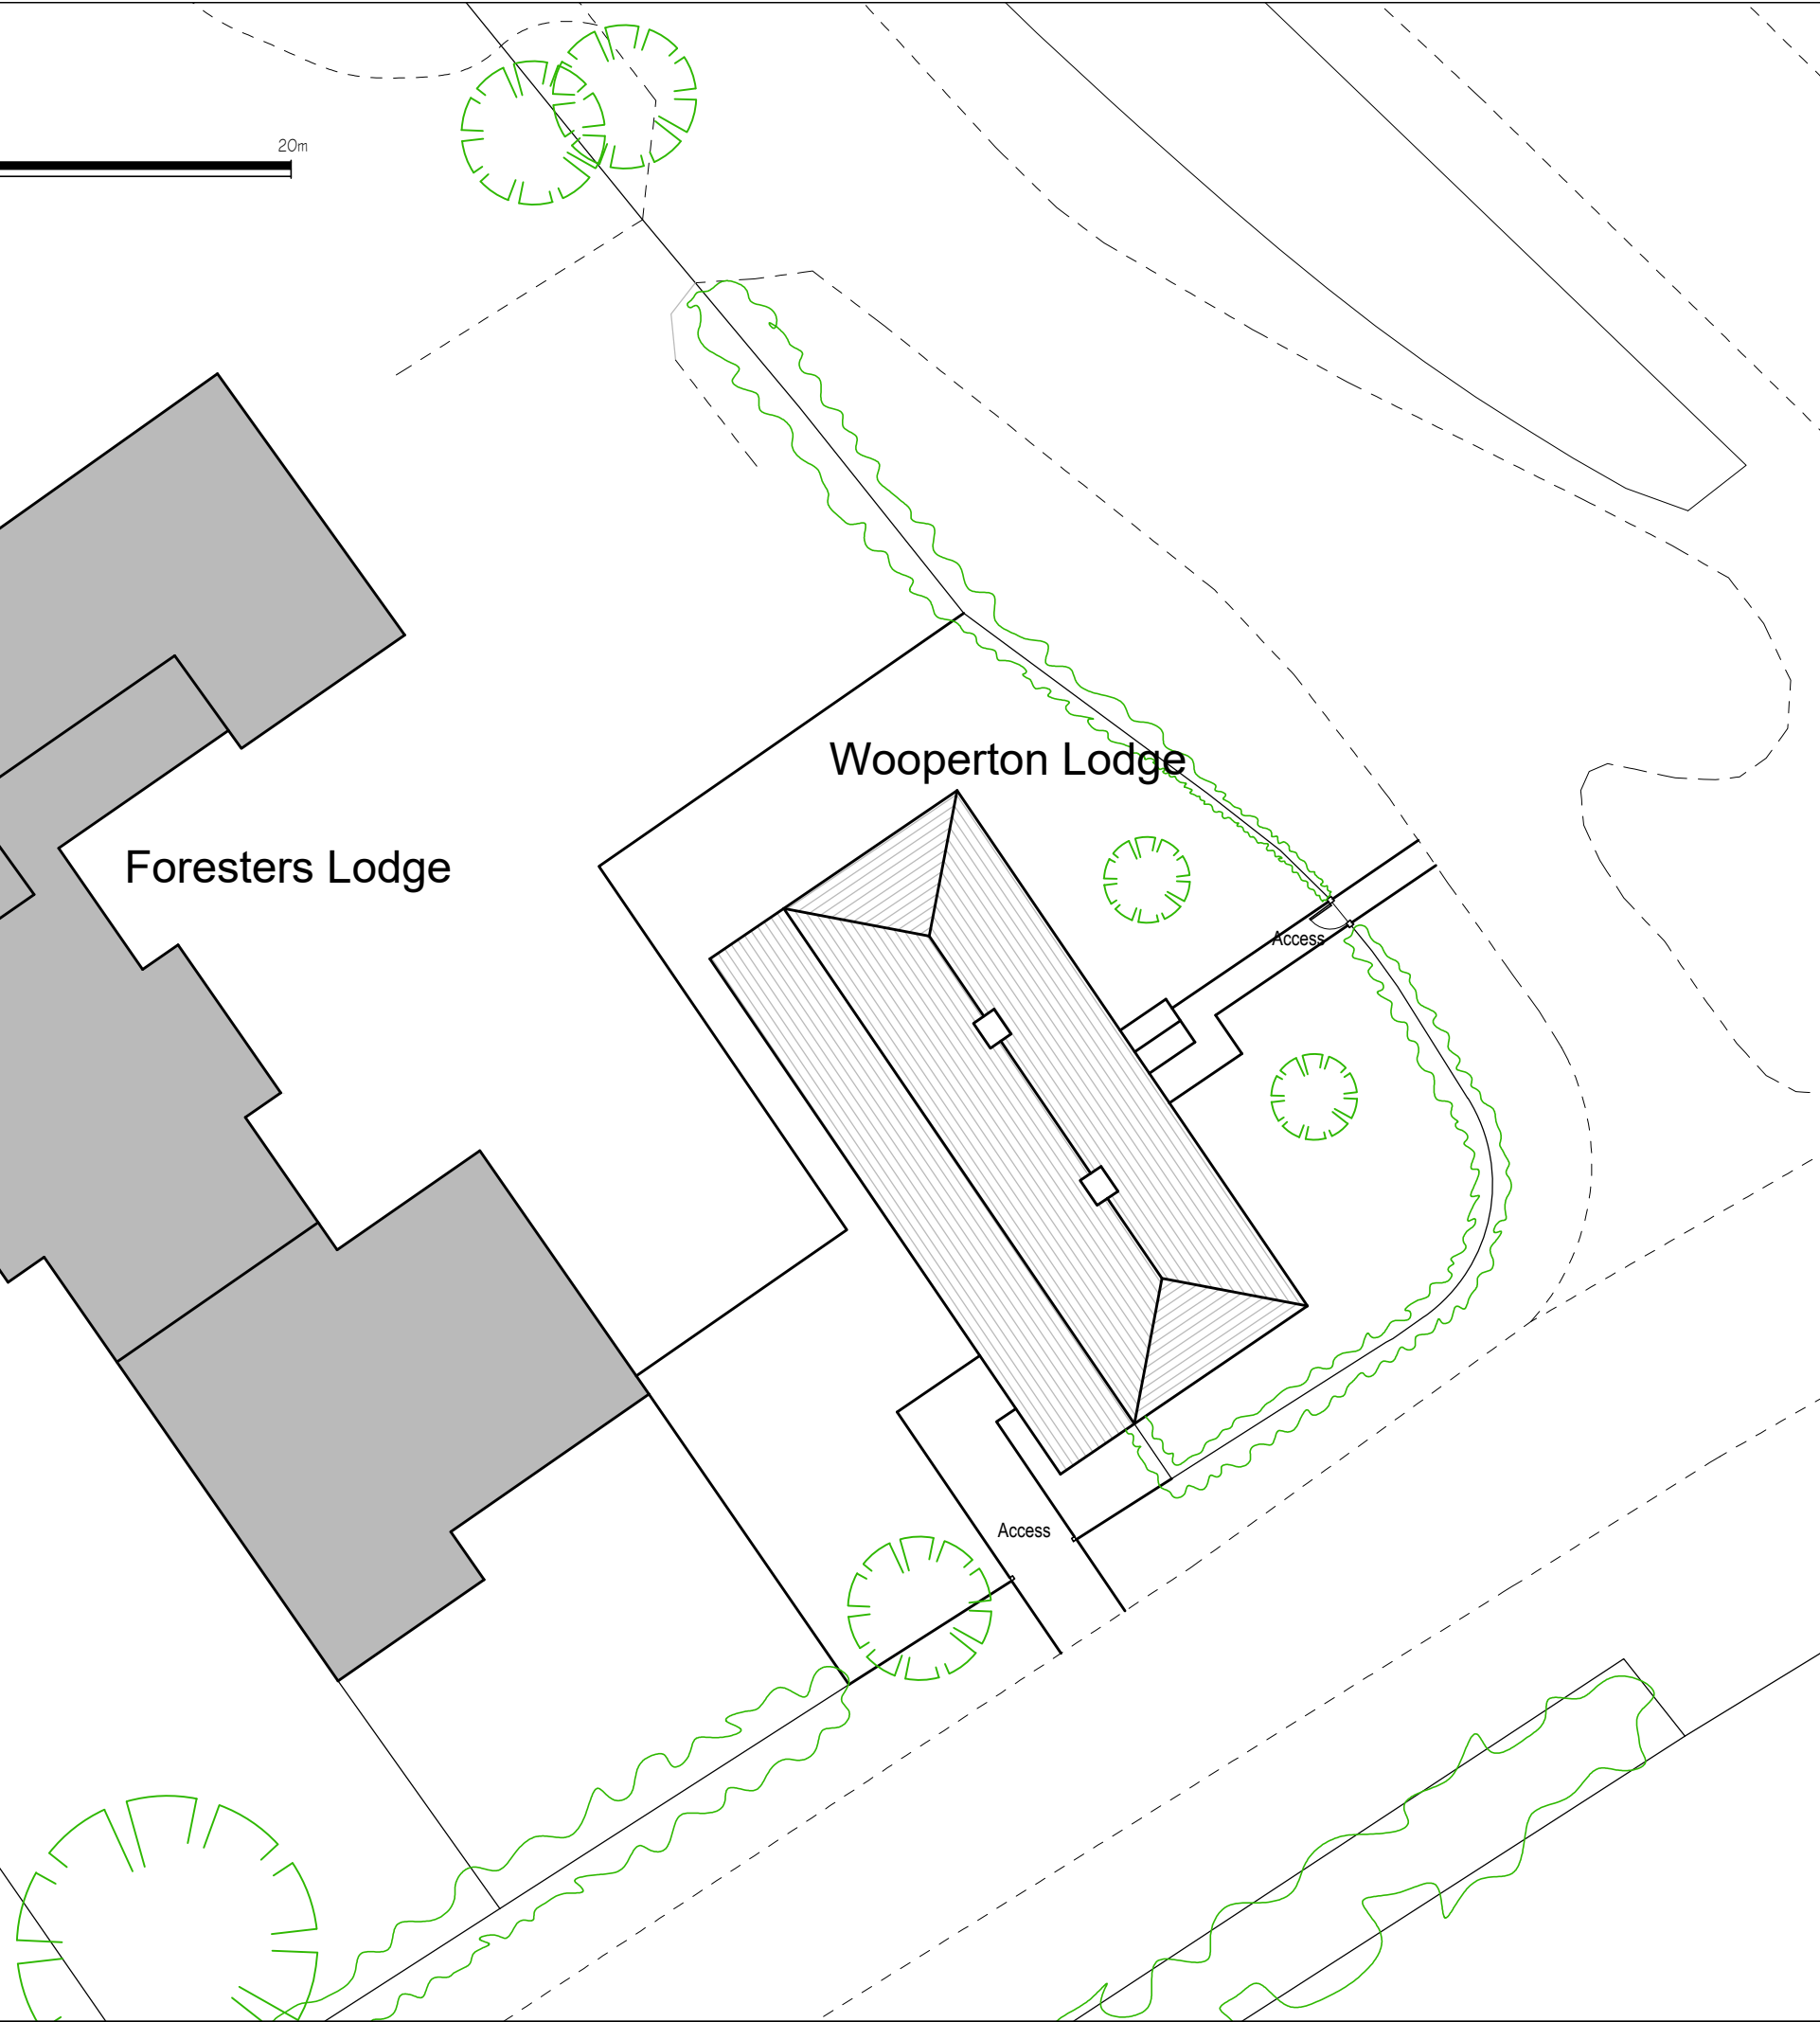

NOTES

PROJECT
WOOPERTON LODGE
 WOOPERTON
 ALNWICK
 NE66 4XS

CLIENT
WOOPERTON ESTATE

TITLE
PROPOSED SITE PLAN



The Lumen, St James Boulevard, Newcastle
 Helix, Newcastle upon Tyne, NE4 5BZ
 Tel 0191 917 1444
 www. savills.co.uk

SCALE
 1:200 @ A3

DRAWN I.M.
 DATE MARCH 2022

DRAWING NUMBER
5322 / 06