

NOTES

Use figured dimensions only. Scale drawing only when a scale bar is present. All dimensions to be checked by user and any discrepancies, error or omissions to be reported to the architect before work commences. Read this drawing with all relevant materials.

Loft Level
5.34

First Level
2.67

Ground Level
0.00



No. 4


No. 2

**FRONT ELEVATION
AS PROPOSED - NORTH EAST**

Loft Level
5.34

First Level
2.67



Ground Level
0.00

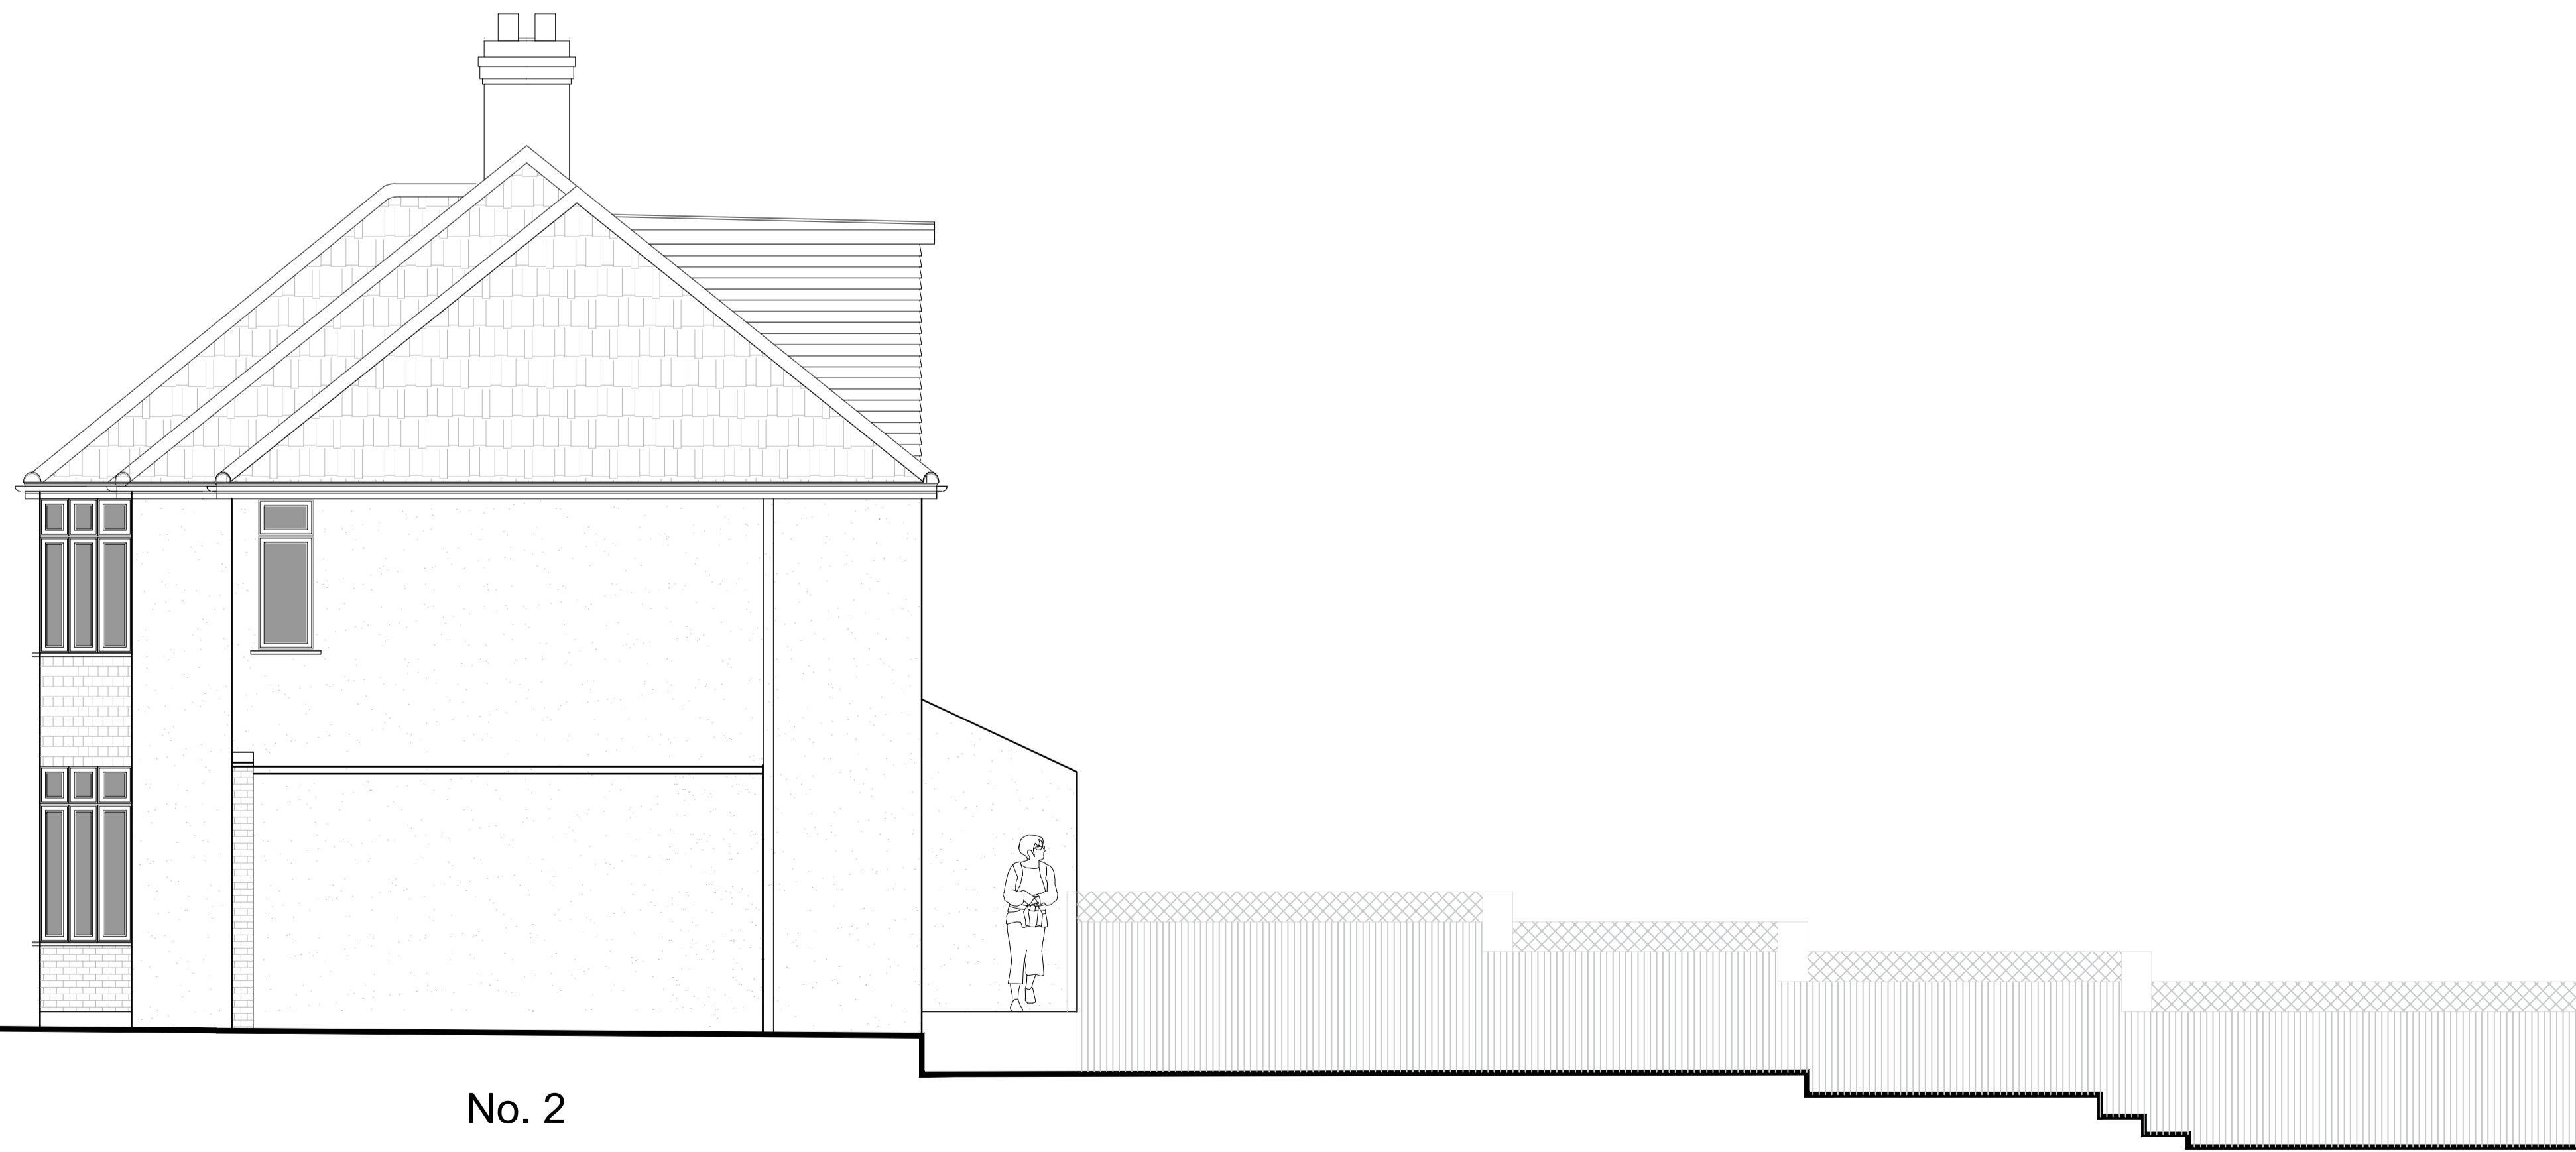

No. 2

**THE
GREENWAY**

**SIDE ELEVATION
AS PROPOSED - NORTH WEST**

  

Rev	Date	Description	Drn	Chkd
2	05.03.22	ISSUED FOR APPROVAL window amended to building inspector requirement	RS	RS
1	25.2.21	ISSUED FOR APPROVAL	RS	RS
0	23.11.20	ISSUED FOR APPROVAL	TB	RS

client:
Claire Thrower

project:
2, The Greenway, KT18 7HZ

drawing title:
**ELEVATIONS 01
PROPOSED**

scale @ A1 & A3: date: drawn by: checked by:
1:50 @ 1:100 12 Nov 2020 TB RS

drawing number: revision:
02051.024 2

Purpose of Issue:
PLANNING