



# 4 HIGH STREET, STANTON


## EXISTING DETAILS

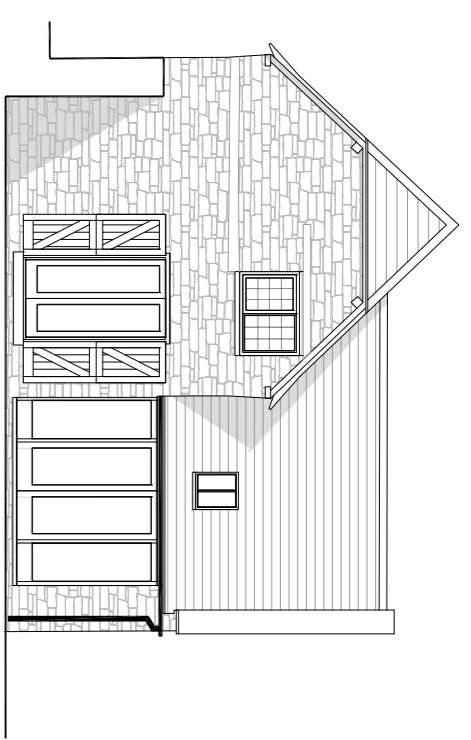

NORTH ELEVATION  
SCALE 1:100

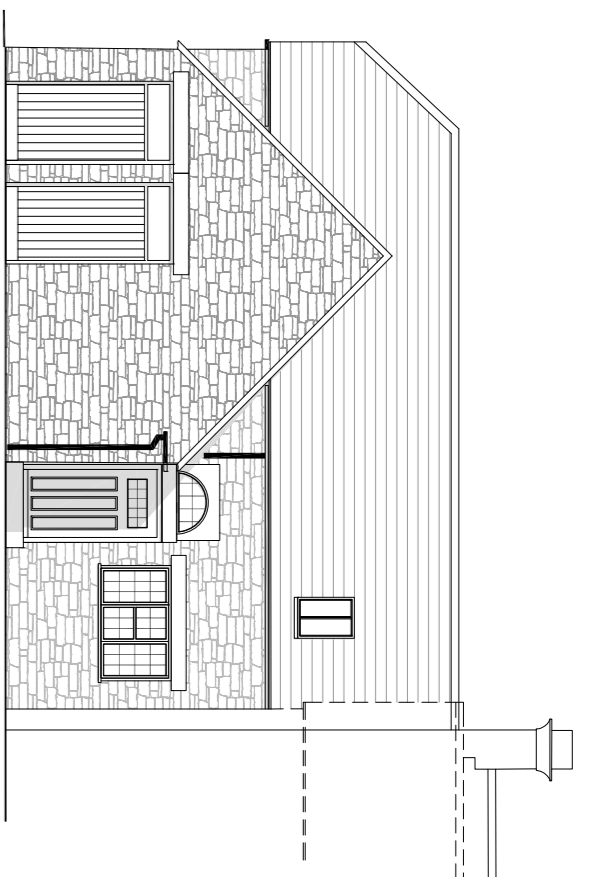


WEST ELEVATION  
SCALE 1:100

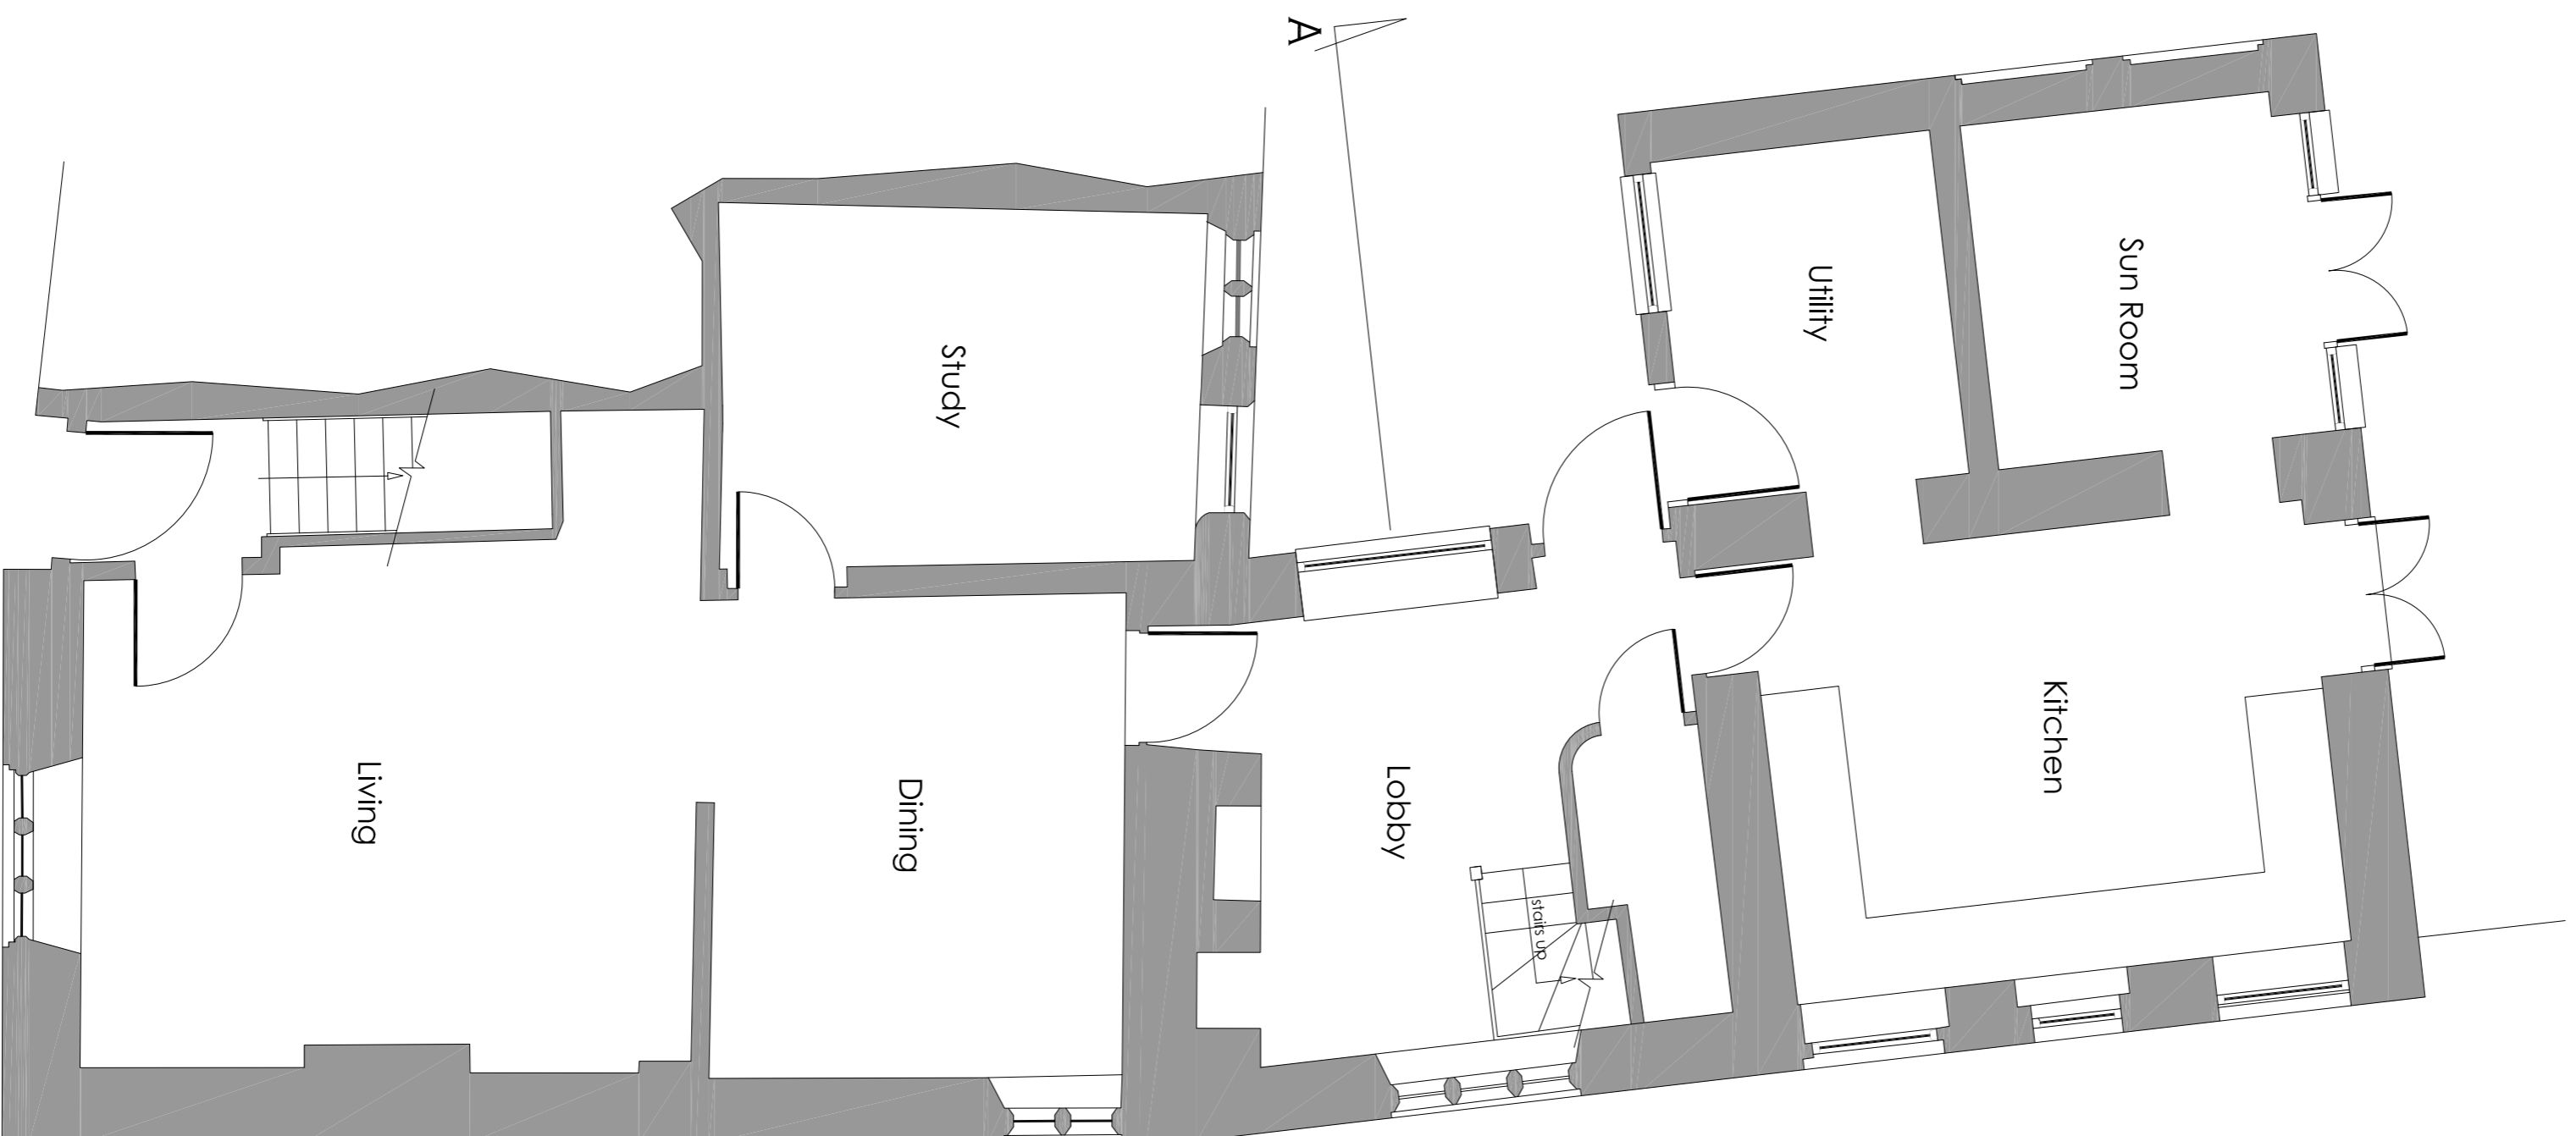


GROUND FLOOR PLAN  
SCALE 1:50





PART - FIRST FLOOR PLAN  
SCALE 1:50

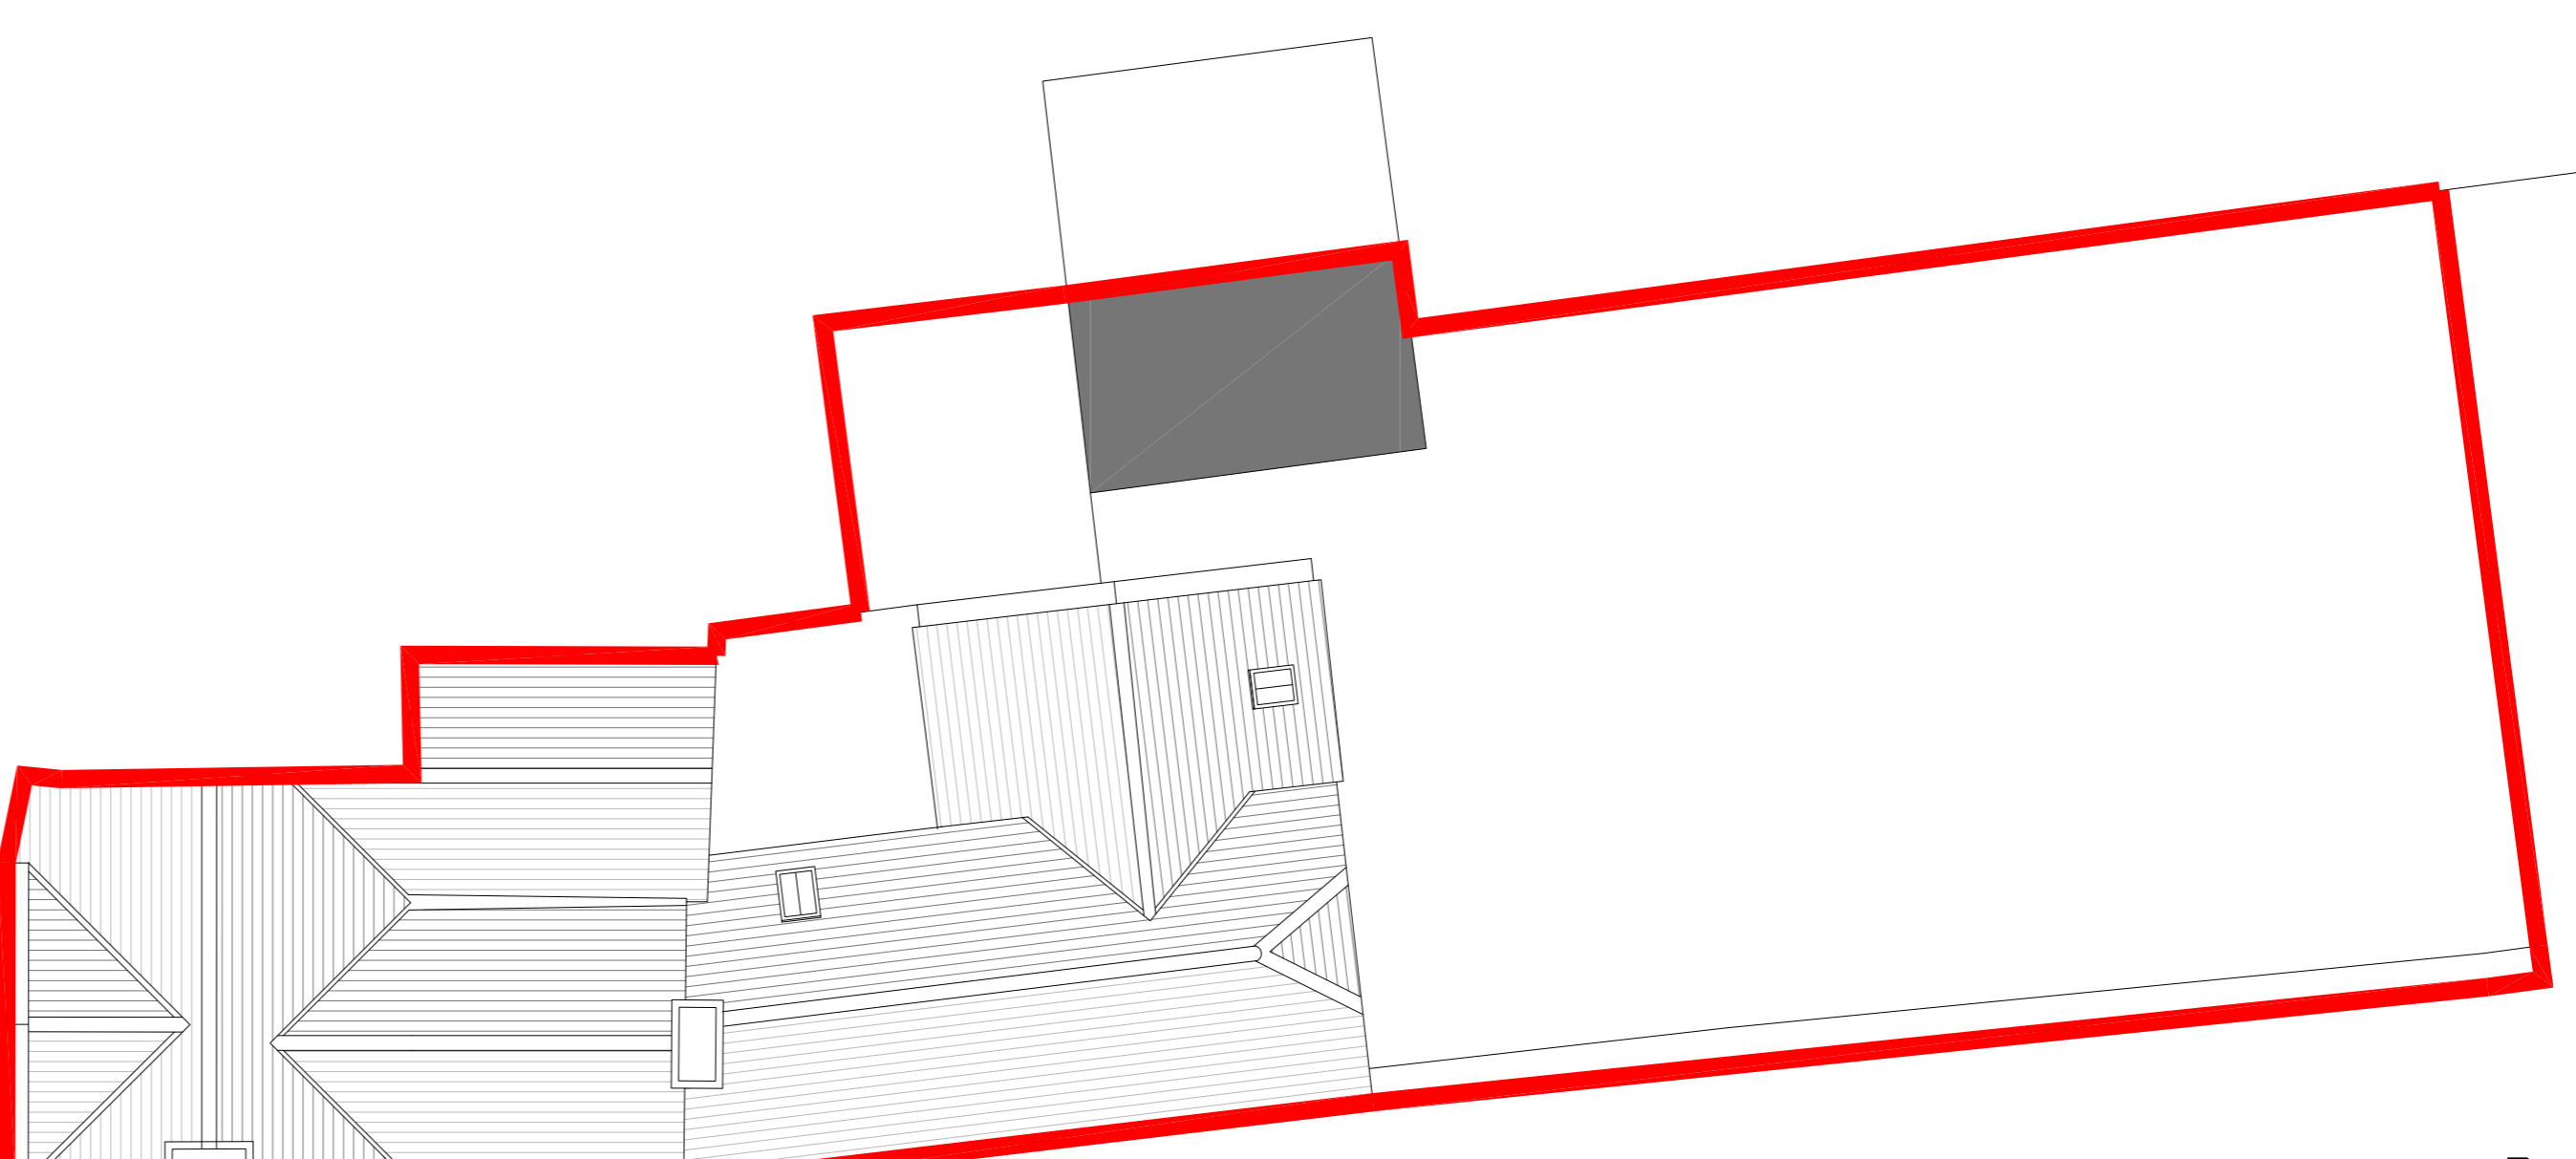


SITE PLAN  
SCALE 1:100

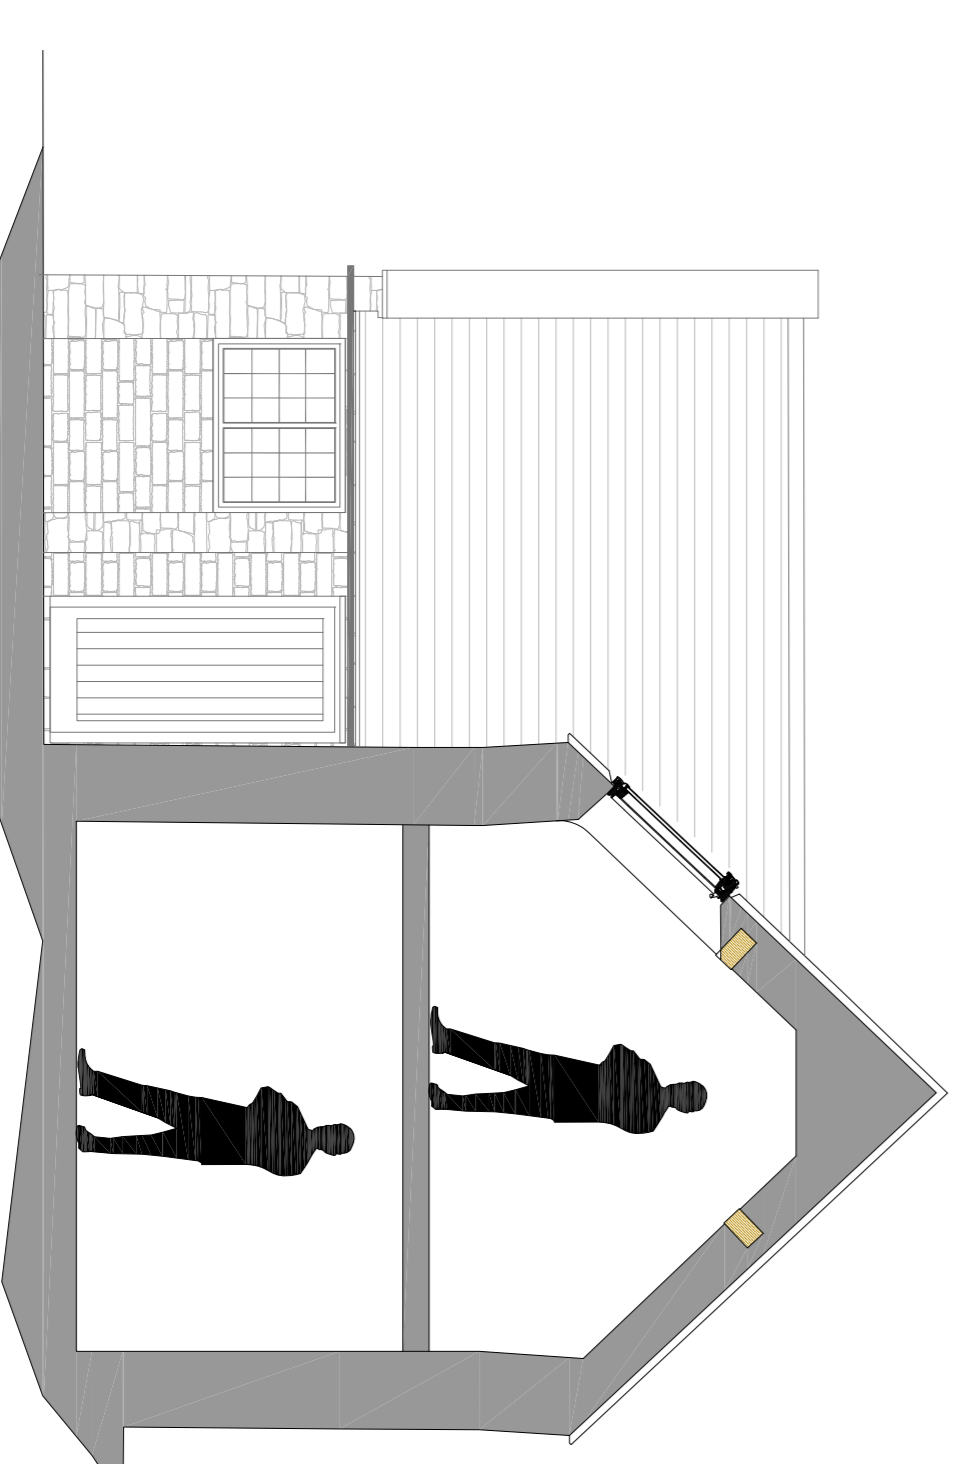

SECTION A  
SCALE 1:50

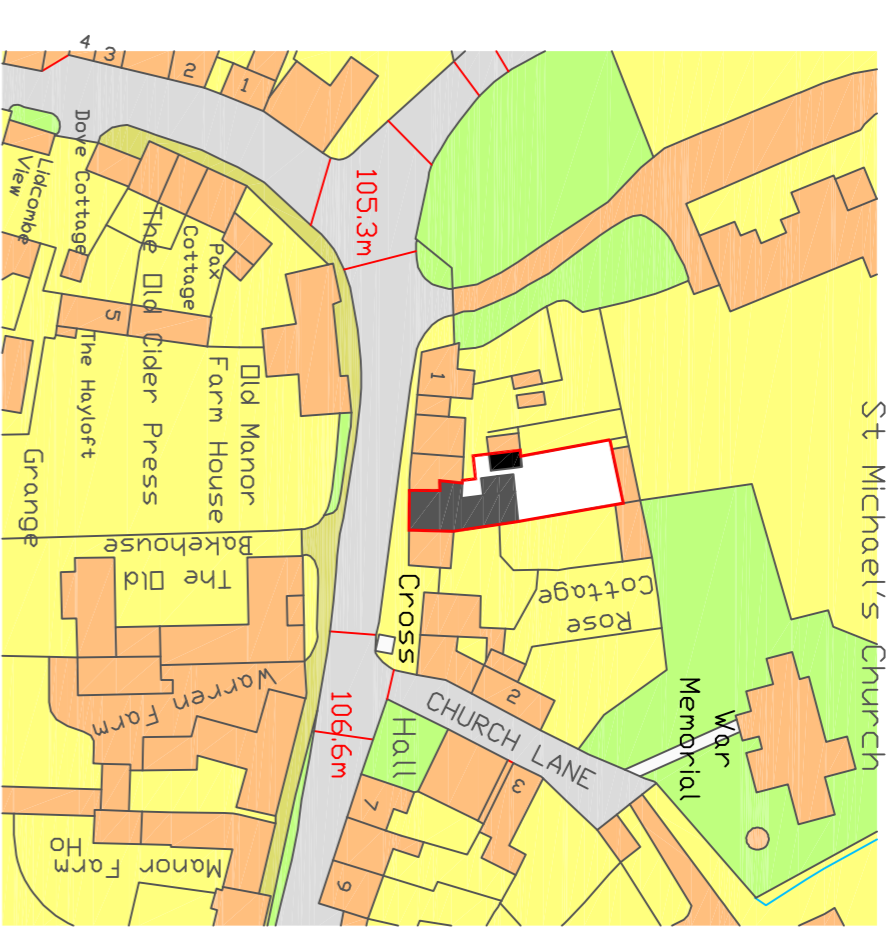 

LOCATION PLAN  
SCALE 1:1250

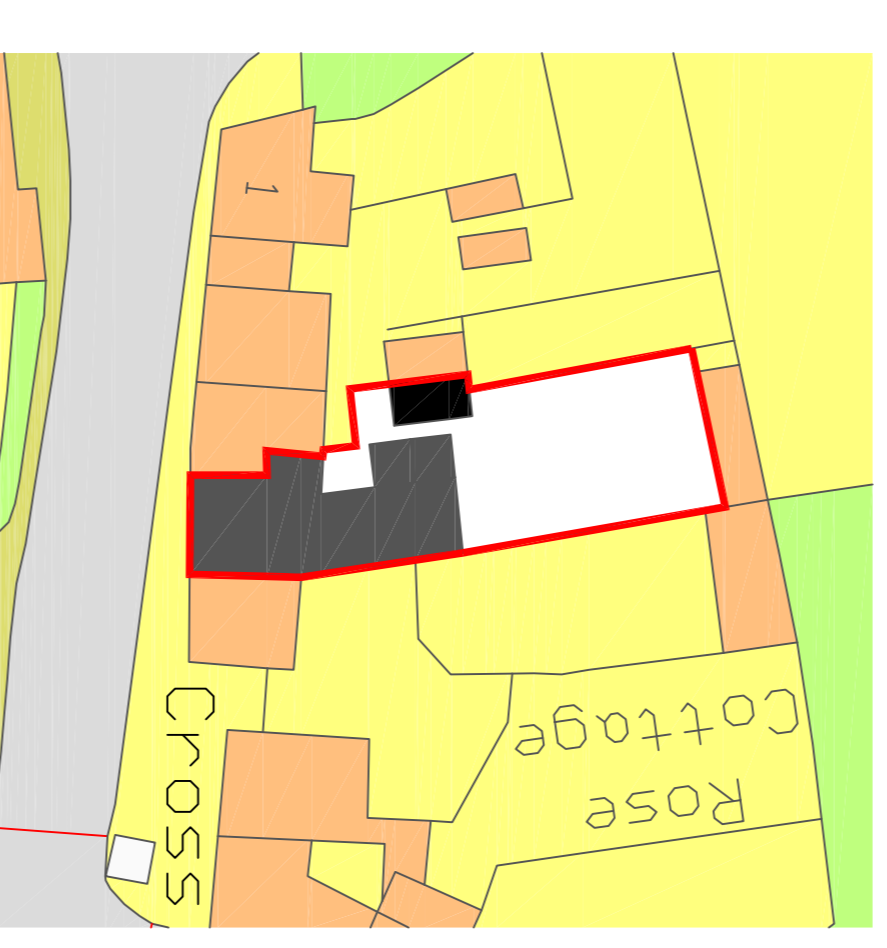

BLOCK PLAN  
SCALE 1:500

0	FIRST ISSUE	07/01/2022
REVISION NOTES		
DATE	DATE	DATE
client: Mr and Mrs Amyes		
product: 4 High Street Stanton Glos		
DRAWINGS		
Existing Details		
<b>CONSTRUCTION SERVICES</b> 4 Kenilwell Rise Kingscote Gloucestershire GL54 5JU +44(0)7979 000650 EMAIL: info@jpcconstruction.co.uk		
DRAWN BY: LP	DATE: Jan 2022	APPROVED BY: LP
SCALE AS STATED	TITLE: 4.HS.SU.01	DATE: Jan 2022
— A1		REVISION: —