




Front Elevation

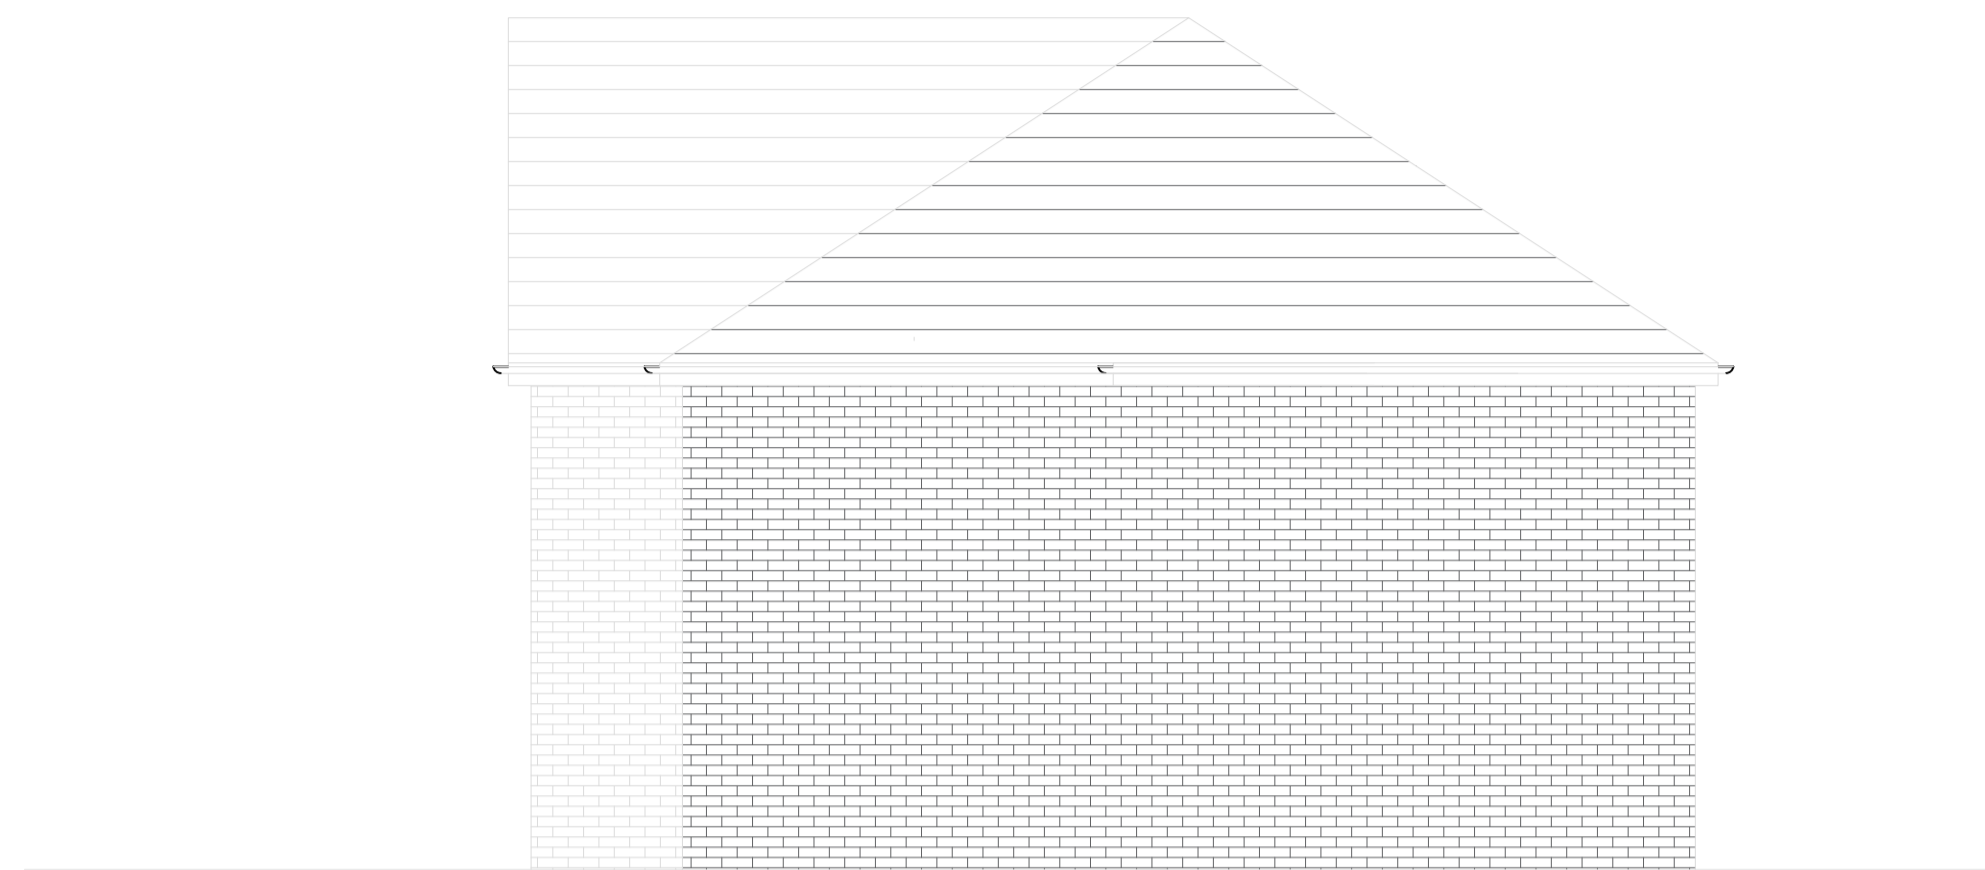

Side Elevation

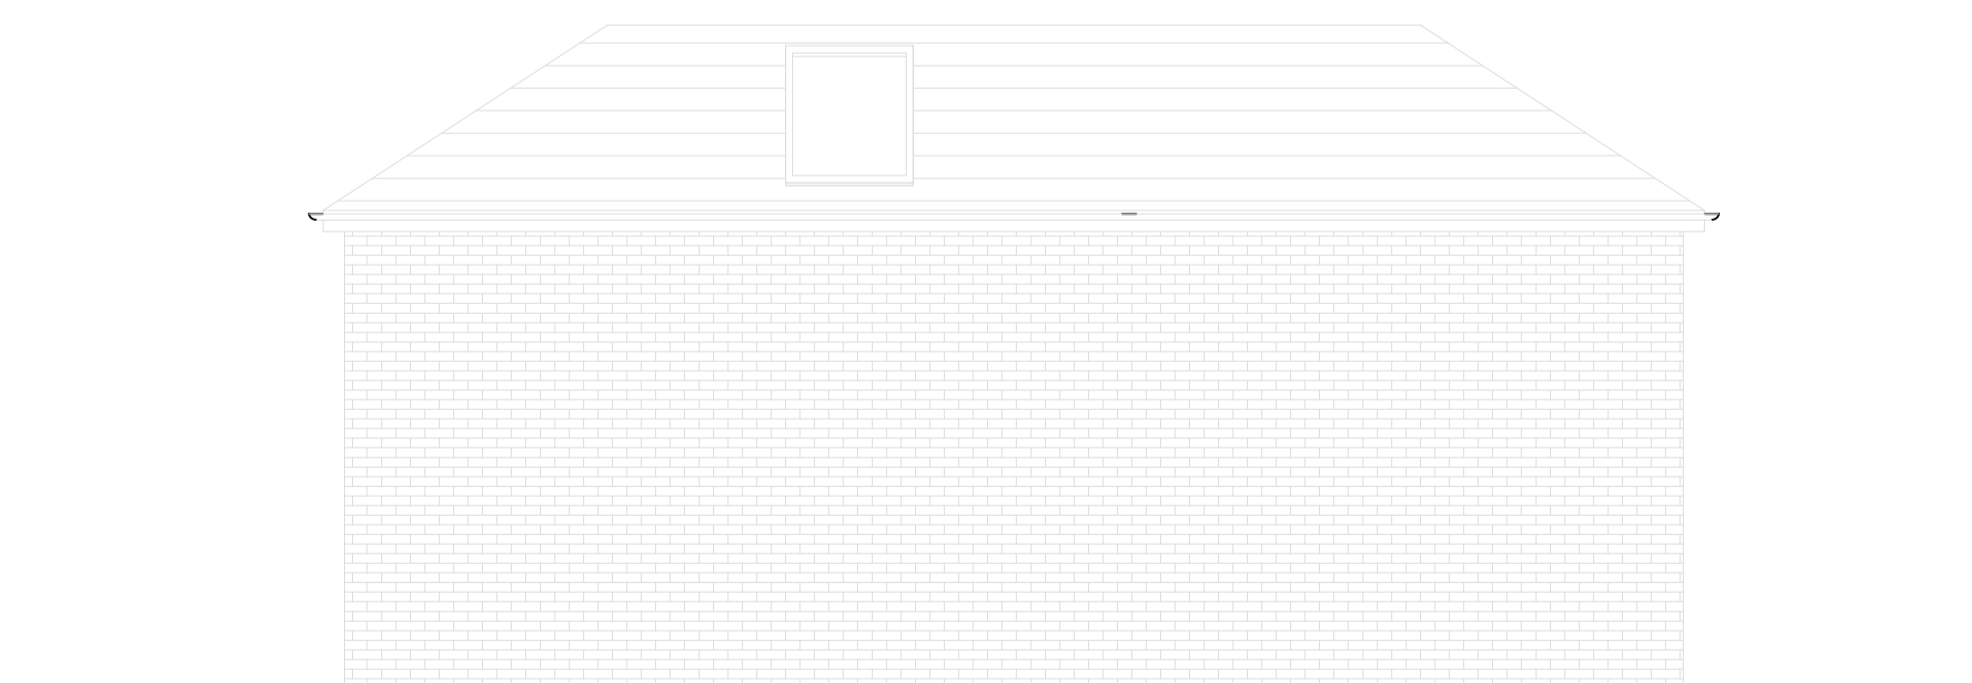

Rear Elevation

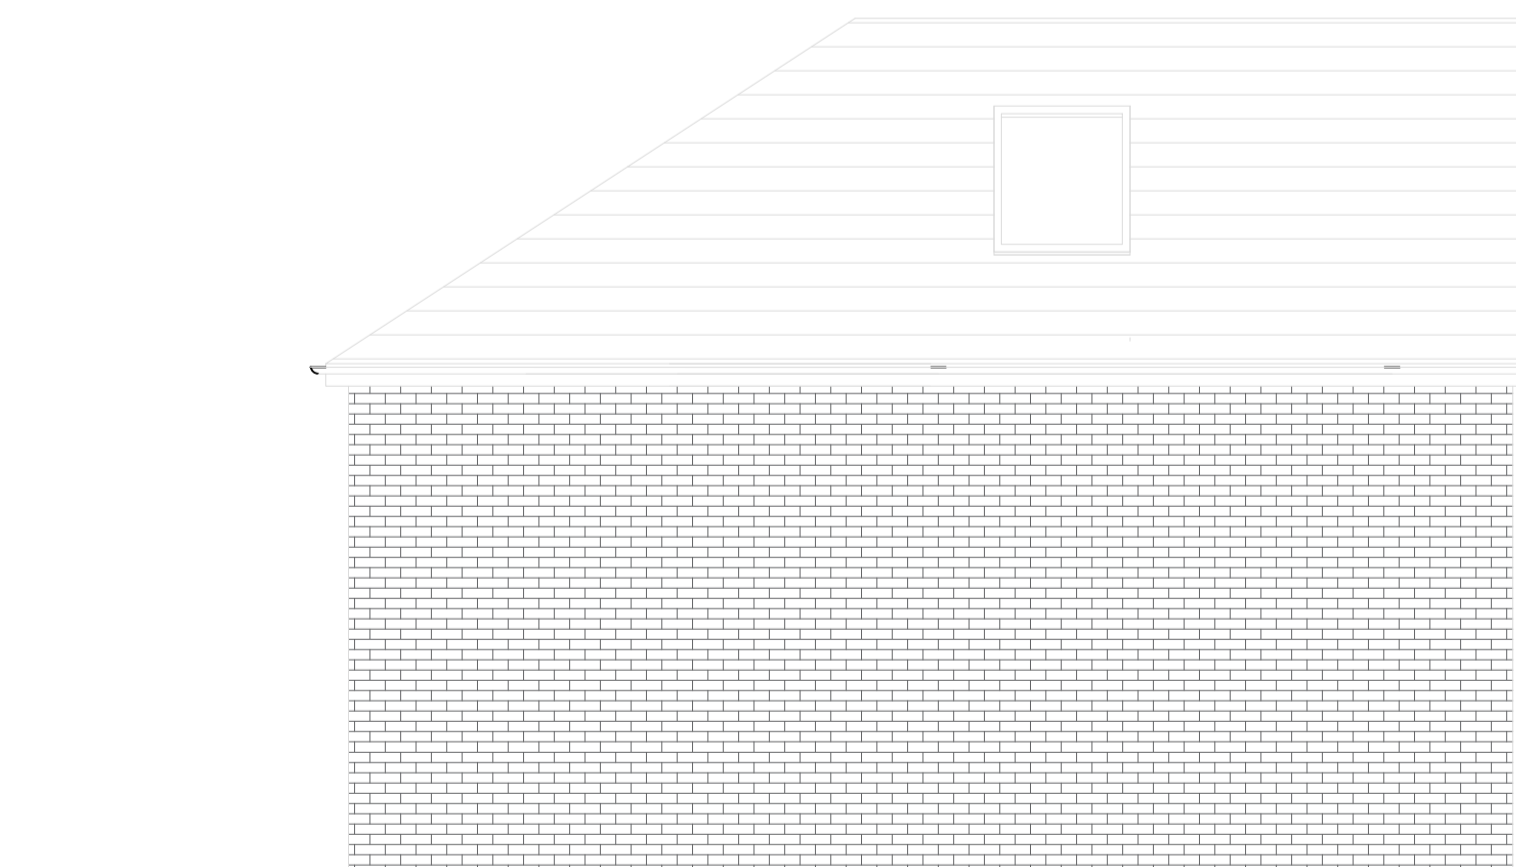

Side Elevation

BAM DESIGN

Project:
Proposed Garage to 32 Bronwyflla, Llanymynech

Drawing Title:
Proposed Garage Elevations

Client:	Date:	Scale:	Sheet:	Number:
BM	05.02.22	1:50 @ A1	P10620 410	-