


Proposed Site Plan

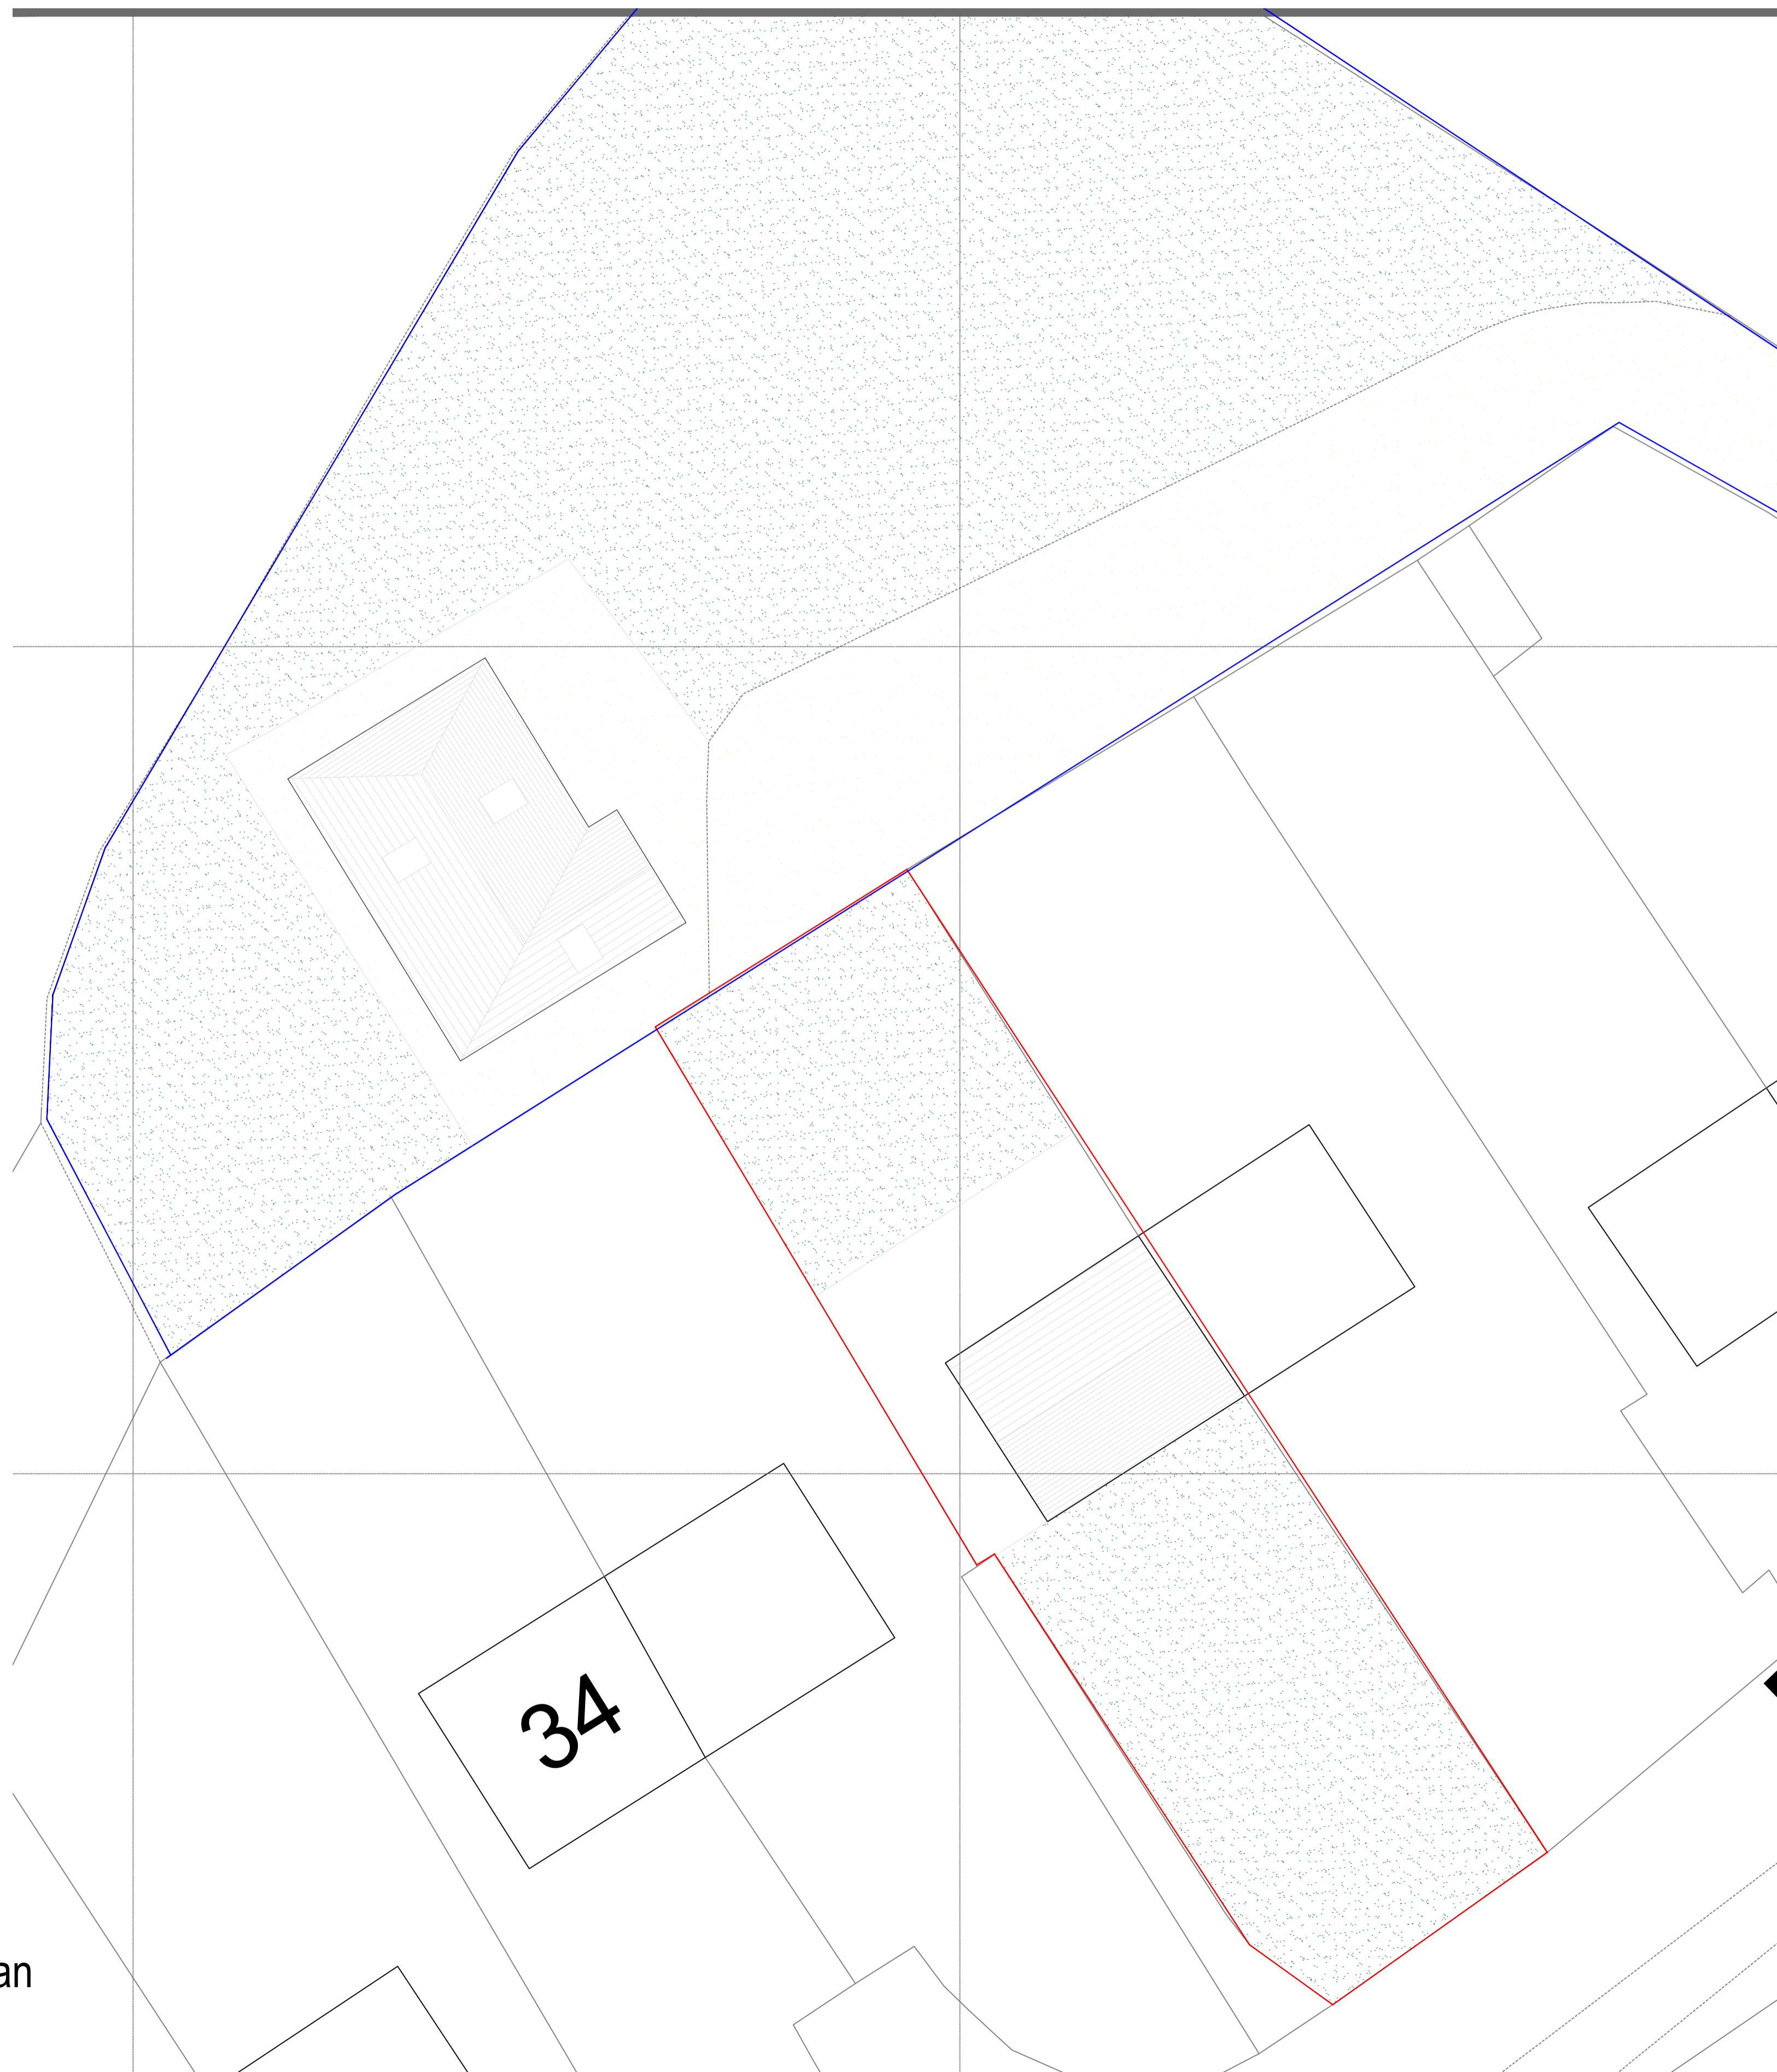

Project: Proposed Garage to 32 Bronwyfya, Llanymynech	
Drawing Title: Proposed Site Plan	
Scale: BM	Date: 05.02.2022
Sheet: 1:125 @ A1	Page: P10620 210
Author: -	Reviewer: -