

THIS DRAWING IS TO BE READ IN CONJUNCTION WITH ALL RELATED DRAWINGS. ALL DIMENSIONS MUST BE CHECKED AND VERIFIED ON SITE BEFORE COMMENCING ANY WORK OR PRODUCING SHOP DRAWINGS. THE ORIGINATOR SHOULD BE NOTIFIED IMMEDIATELY OF ANY DISCREPANCY. THIS DRAWING IS COPYRIGHT AND REMAINS THE PROPERTY ROGER PARRY & PARTNERS.


Notes:

The clean and foul water drainage systems will be kept separate in order to ensure no pollution incident occurs to the environment.

Clean water from roof and clean surfaces to open and stone filled infiltration trenches and a piped system each side of building. It will be collected in an underground storage tank with 2000 gallon capacity to be used for washing down purposes. Any surplus clean water will drain into existing ditches.

Dirty water from wash down will be collected in an underground sealed tank, which will be tankered out and spread on the applicants land in accordance with the manure management plan. The tank will be compliant with The Water Resources (Control of Agricultural Pollution) (Wales) Regulations 2021.

Soil type:
Freely draining slightly acid loamy soils.

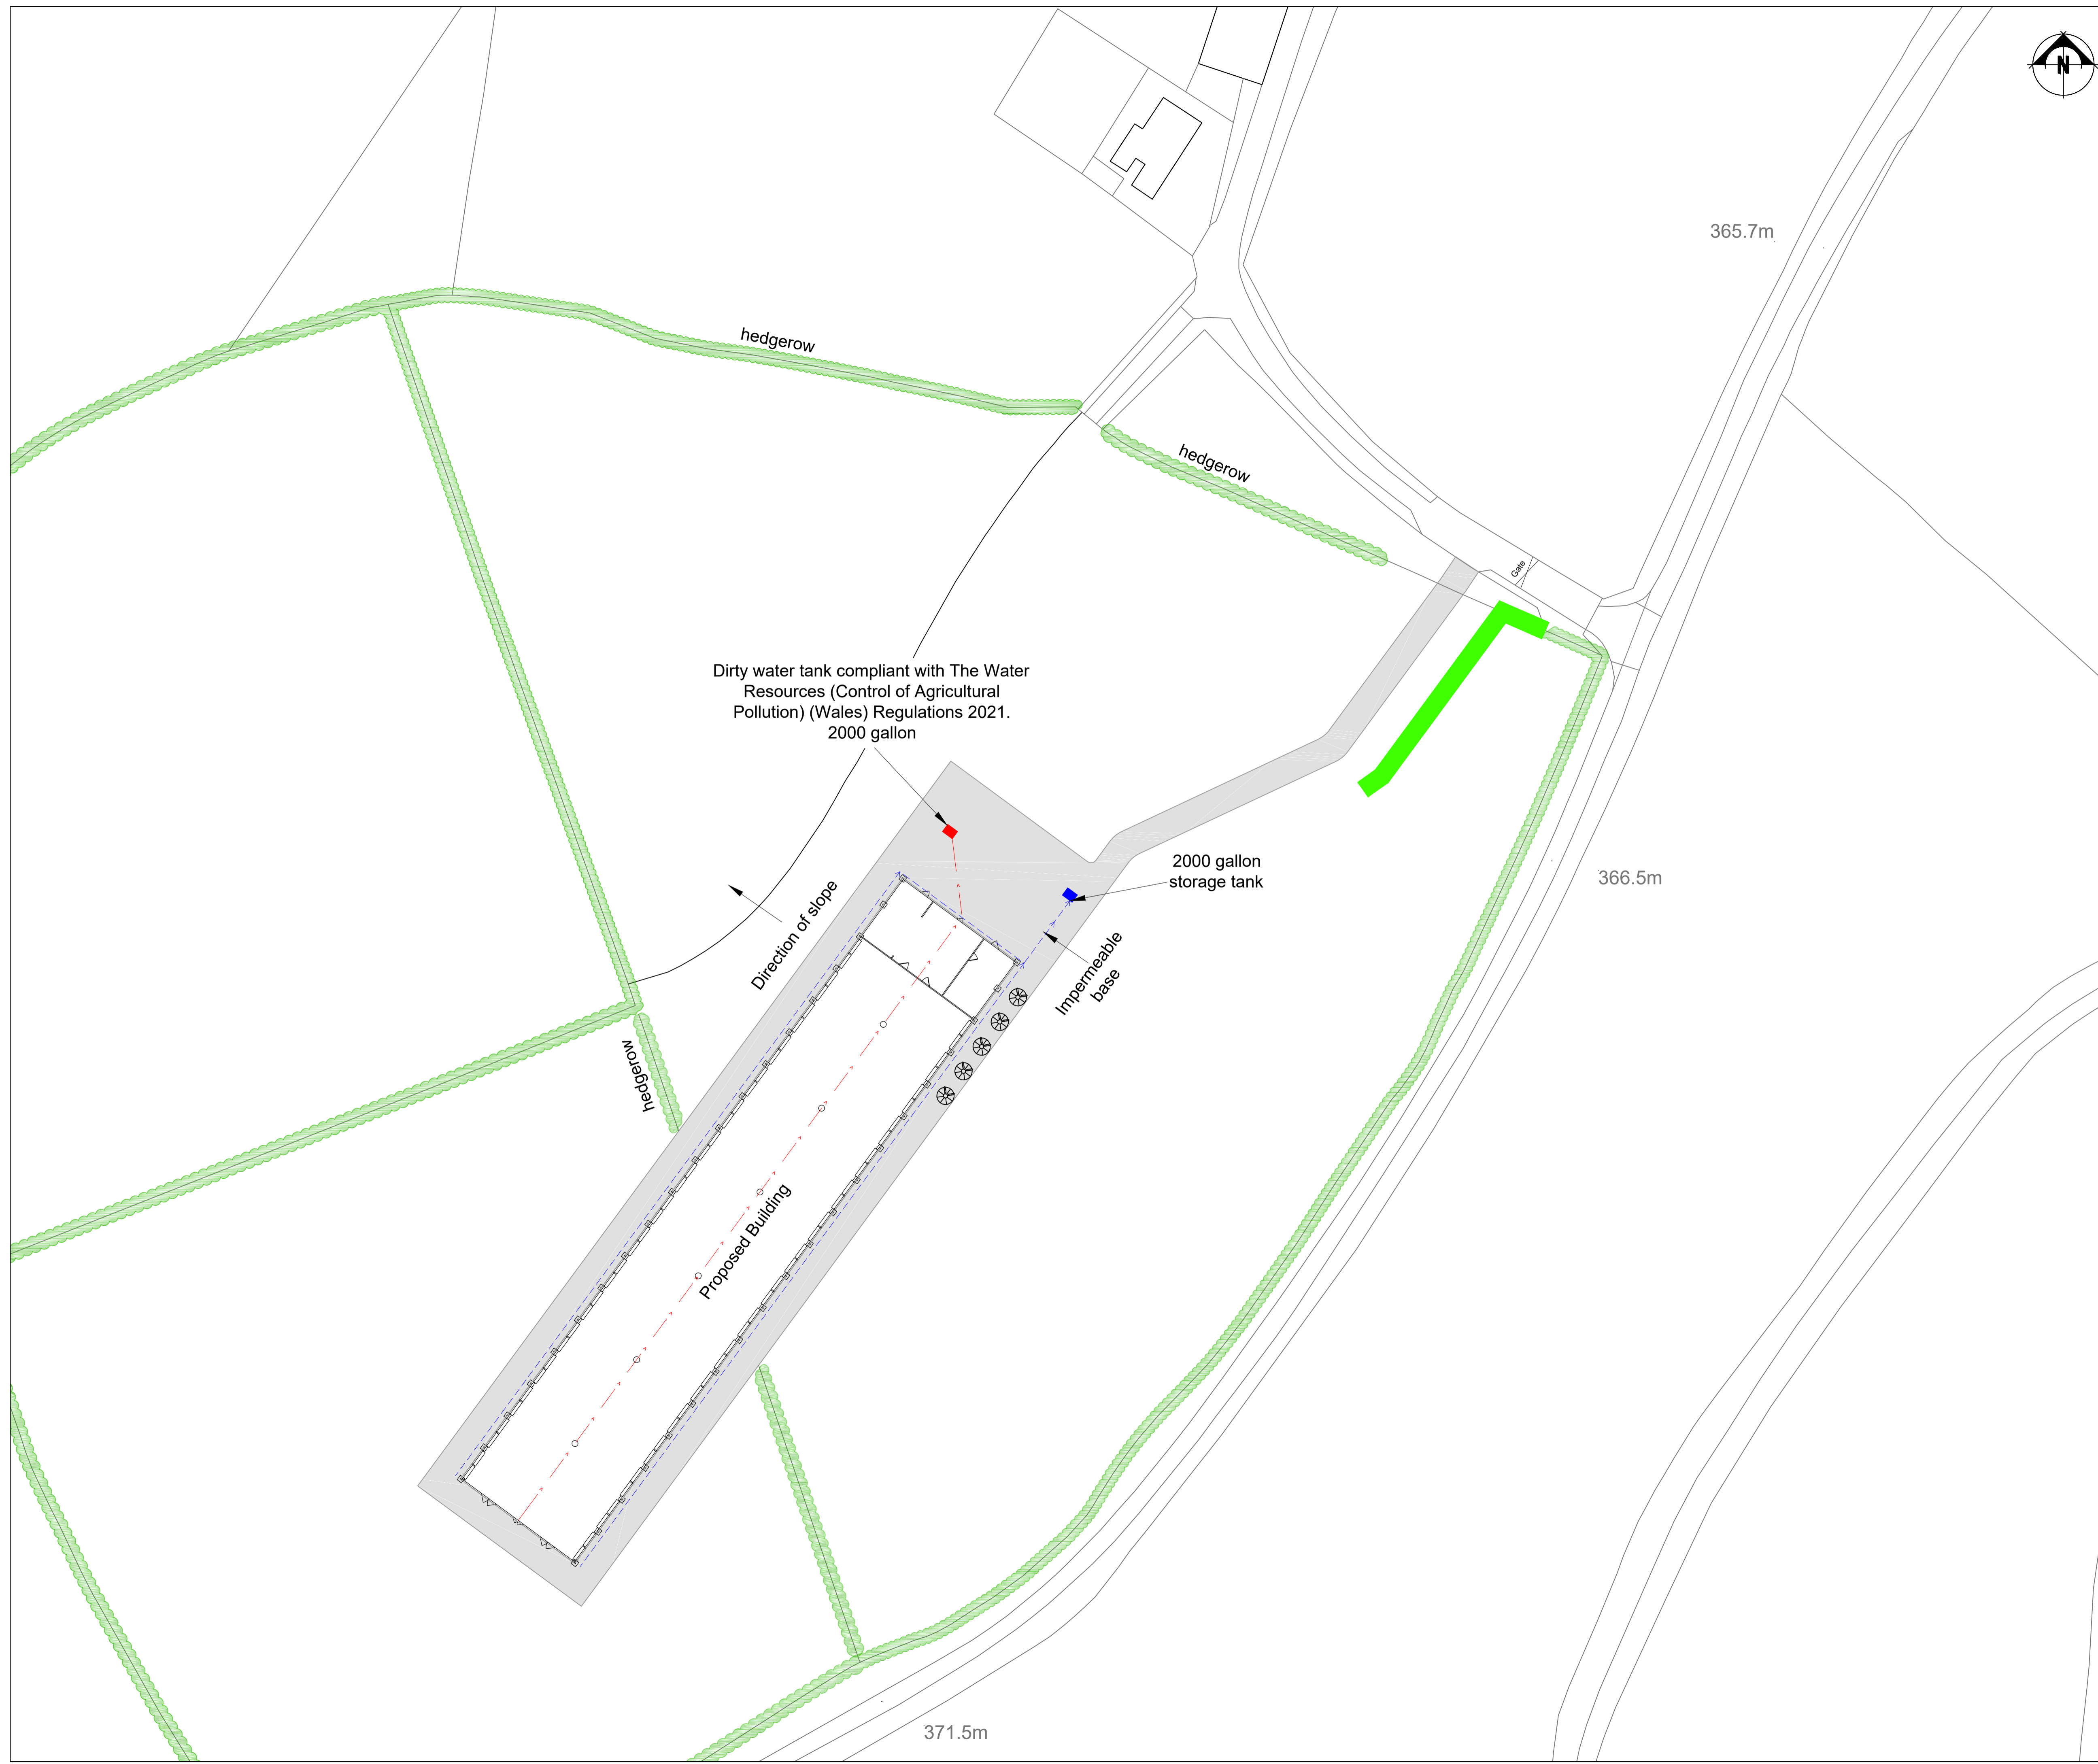

Rev	Description	Date	Dr by	App by
Original				



Residential - Agricultural - Commercial

Job	Proposed a free range poultry unit for 32,000 birds		
Title	Drainage Plan		
Location	Upper Penarron Kerry Newtown Powys SY16 4PW		
Client	Mr George		
Scales	1:500 @ A1		
Drawing No.	RJC-AZ120-05		
Drawn by	AZ	Date	22/02/2022

HOGSTOW HALL, MINSTERLEY
SHREWSBURY, SHROPSHIRE, SY5 0HZ
Tel: 01743 791336 Fax: 01743 792770
email: mail@rogerparry.net
Web address: www.rogerparry.net

Roger Parry & Partners LLP partnership no. OC1220
Registered Office: Hoggston Hall, Minsterley, Shropshire, SY5 0HZ
Registered in England and Wales
A list of members of the LLP is available at the above address.