


SOUTH ELEVATION

Scale 1:100




WEST ELEVATION

Scale 1:100

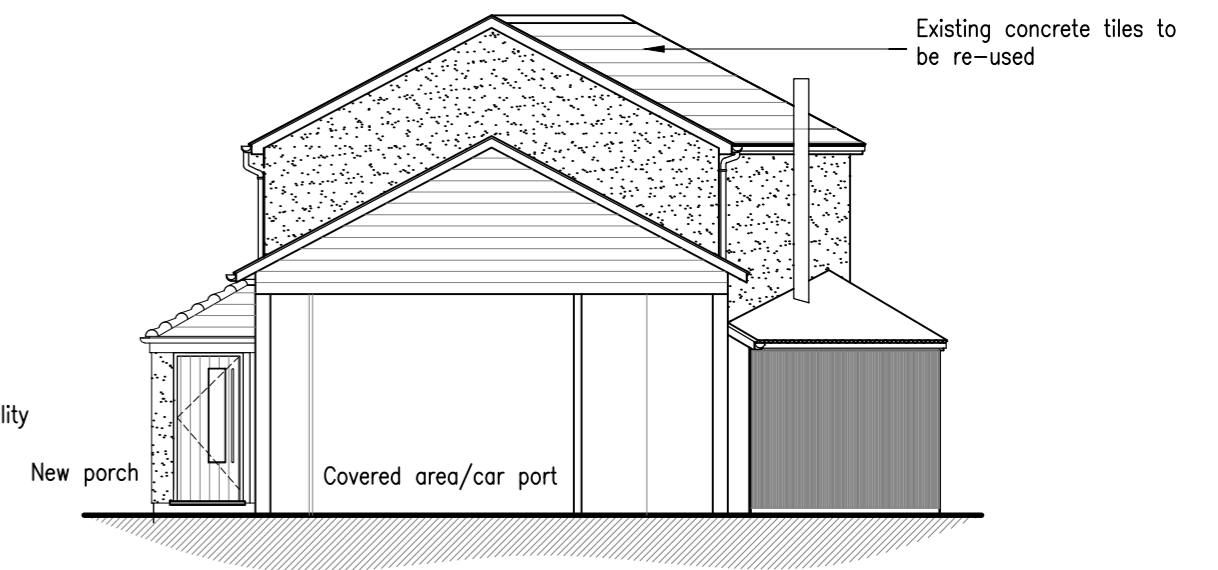


EAST ELEVATION

Scale 1:100

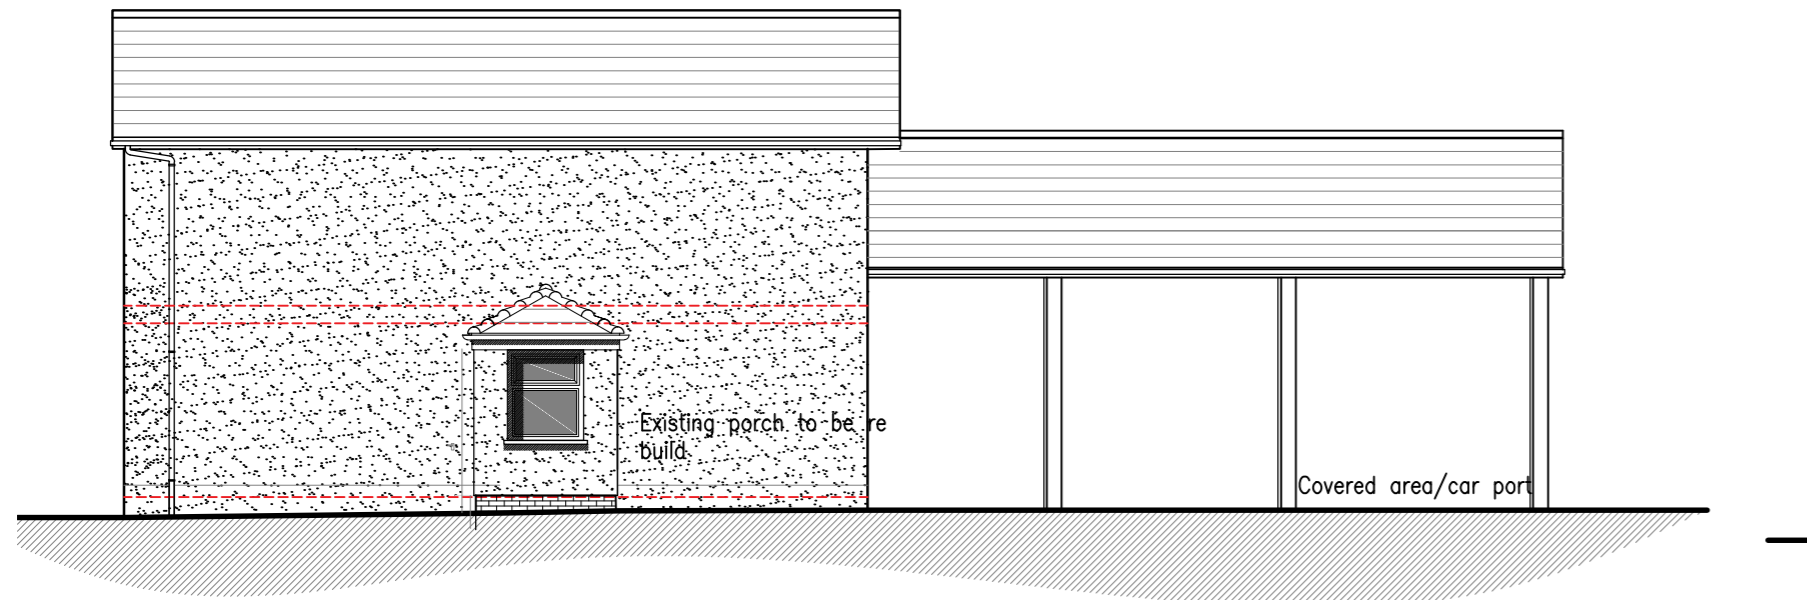


NORTH ELEVATION

Scale 1:100

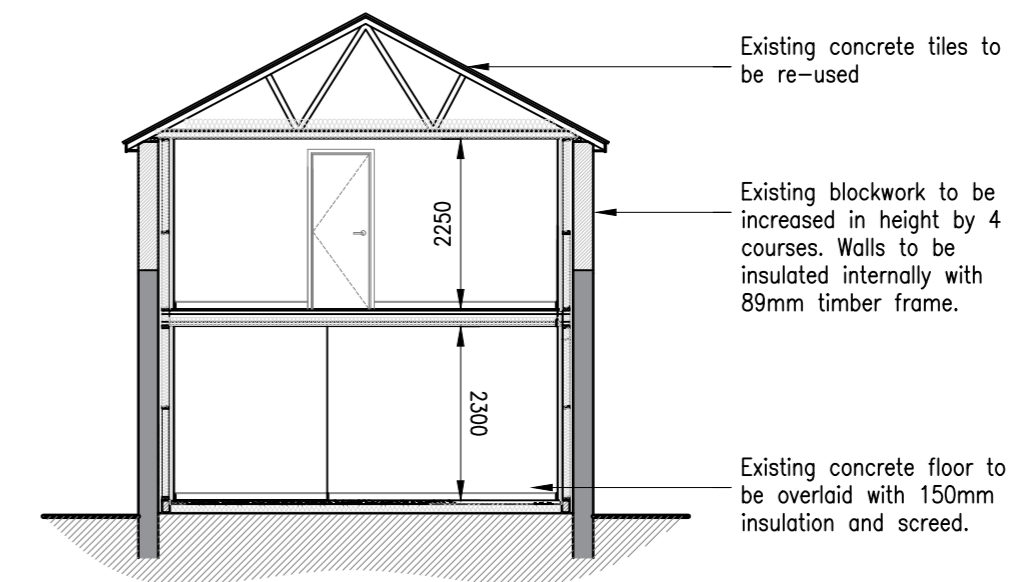


TYPICAL SECTION

Scale 1:100

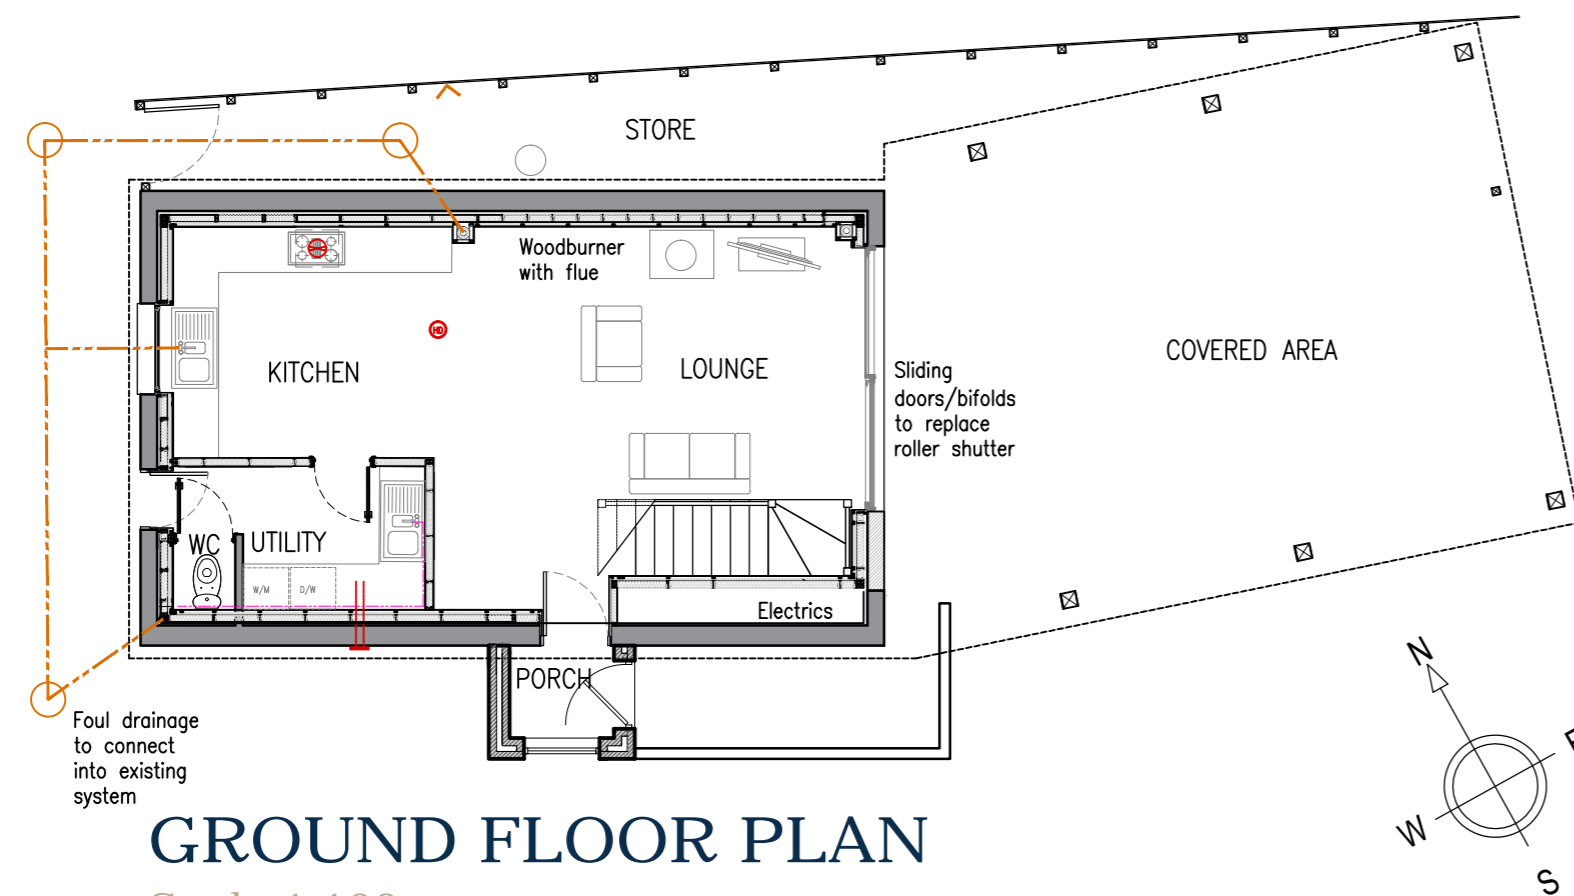

GROUND FLOOR PLAN

Scale 1:100

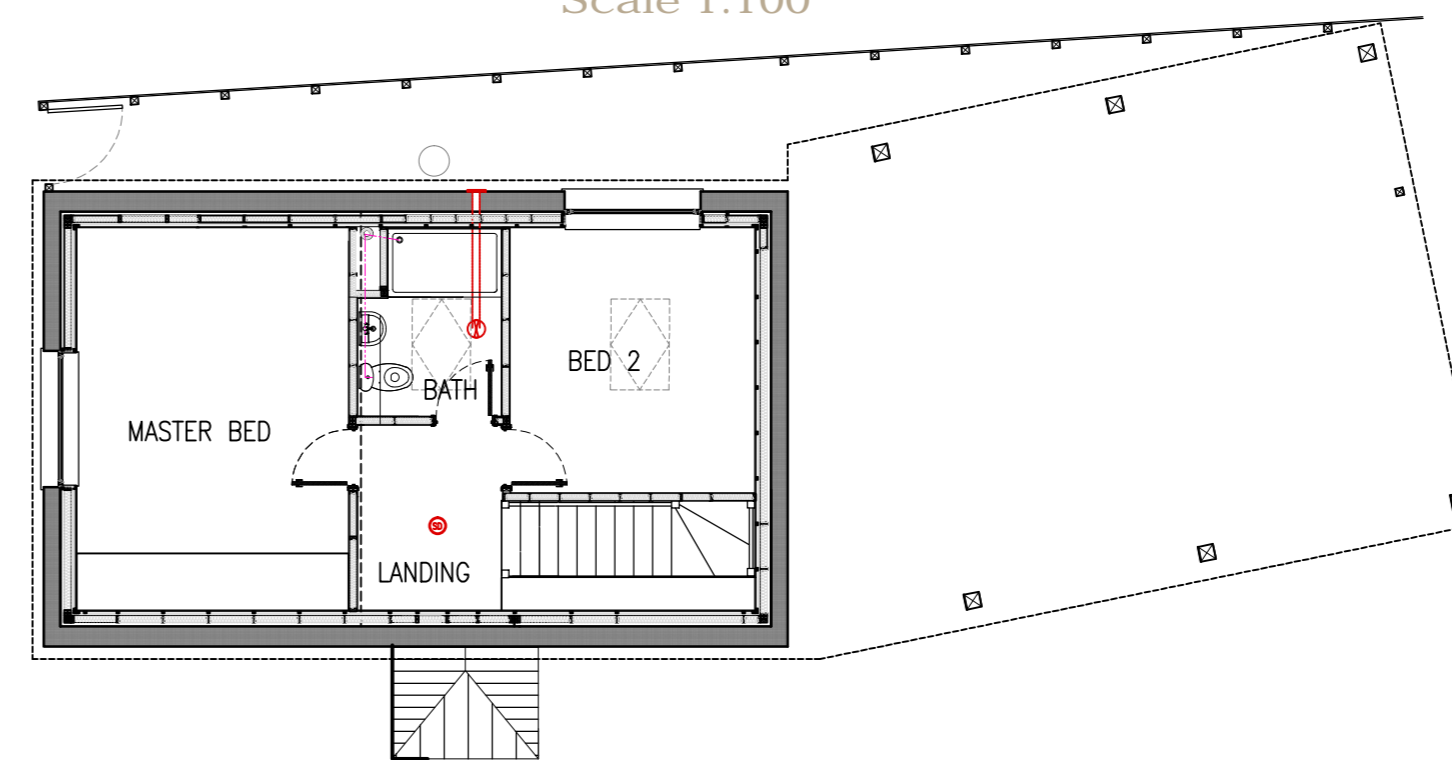

FIRST FLOOR PLAN

Scale 1:100

Rev.	Date	Description	Dwn	Chk
			Drawn	Checked

PROJECT

Mr & Mrs L Edworthy
Chowns Pool Bungalow, Plymtree,
Devon, EX15 2LN

TITLE
Conversion of Workshop to Dwelling
Proposed Plan and Elevations

SCALE DATE DRAWN BY CHECKED BY

AS SHOWN @A2 Jan 22 IH MB

JOB NO. DRAWING NO. REVISION

MB/1707/0122 200_03



acorus
Planning. Design. Property.

acorus.co.uk

NOTES:

1. Use written dimensions only. All dimensions to be checked on site and any discrepancies reported to ACORUS immediately. If in doubt ask.
 2. Where relevant, significant hazards have been identified on the drawing. Hazards which should be obvious to a competent contractor or unforeseeable have not been identified.
 3. This drawing is confidential and remains the exclusive property of ACORUS.
 4. Ordnance Survey Paper Map Copying Licence Number: 100039456.
- © ACORUS Rural Property Services Ltd.

