



PROPOSED GROUND FLOOR



PROPOSED FIRST FLOOR

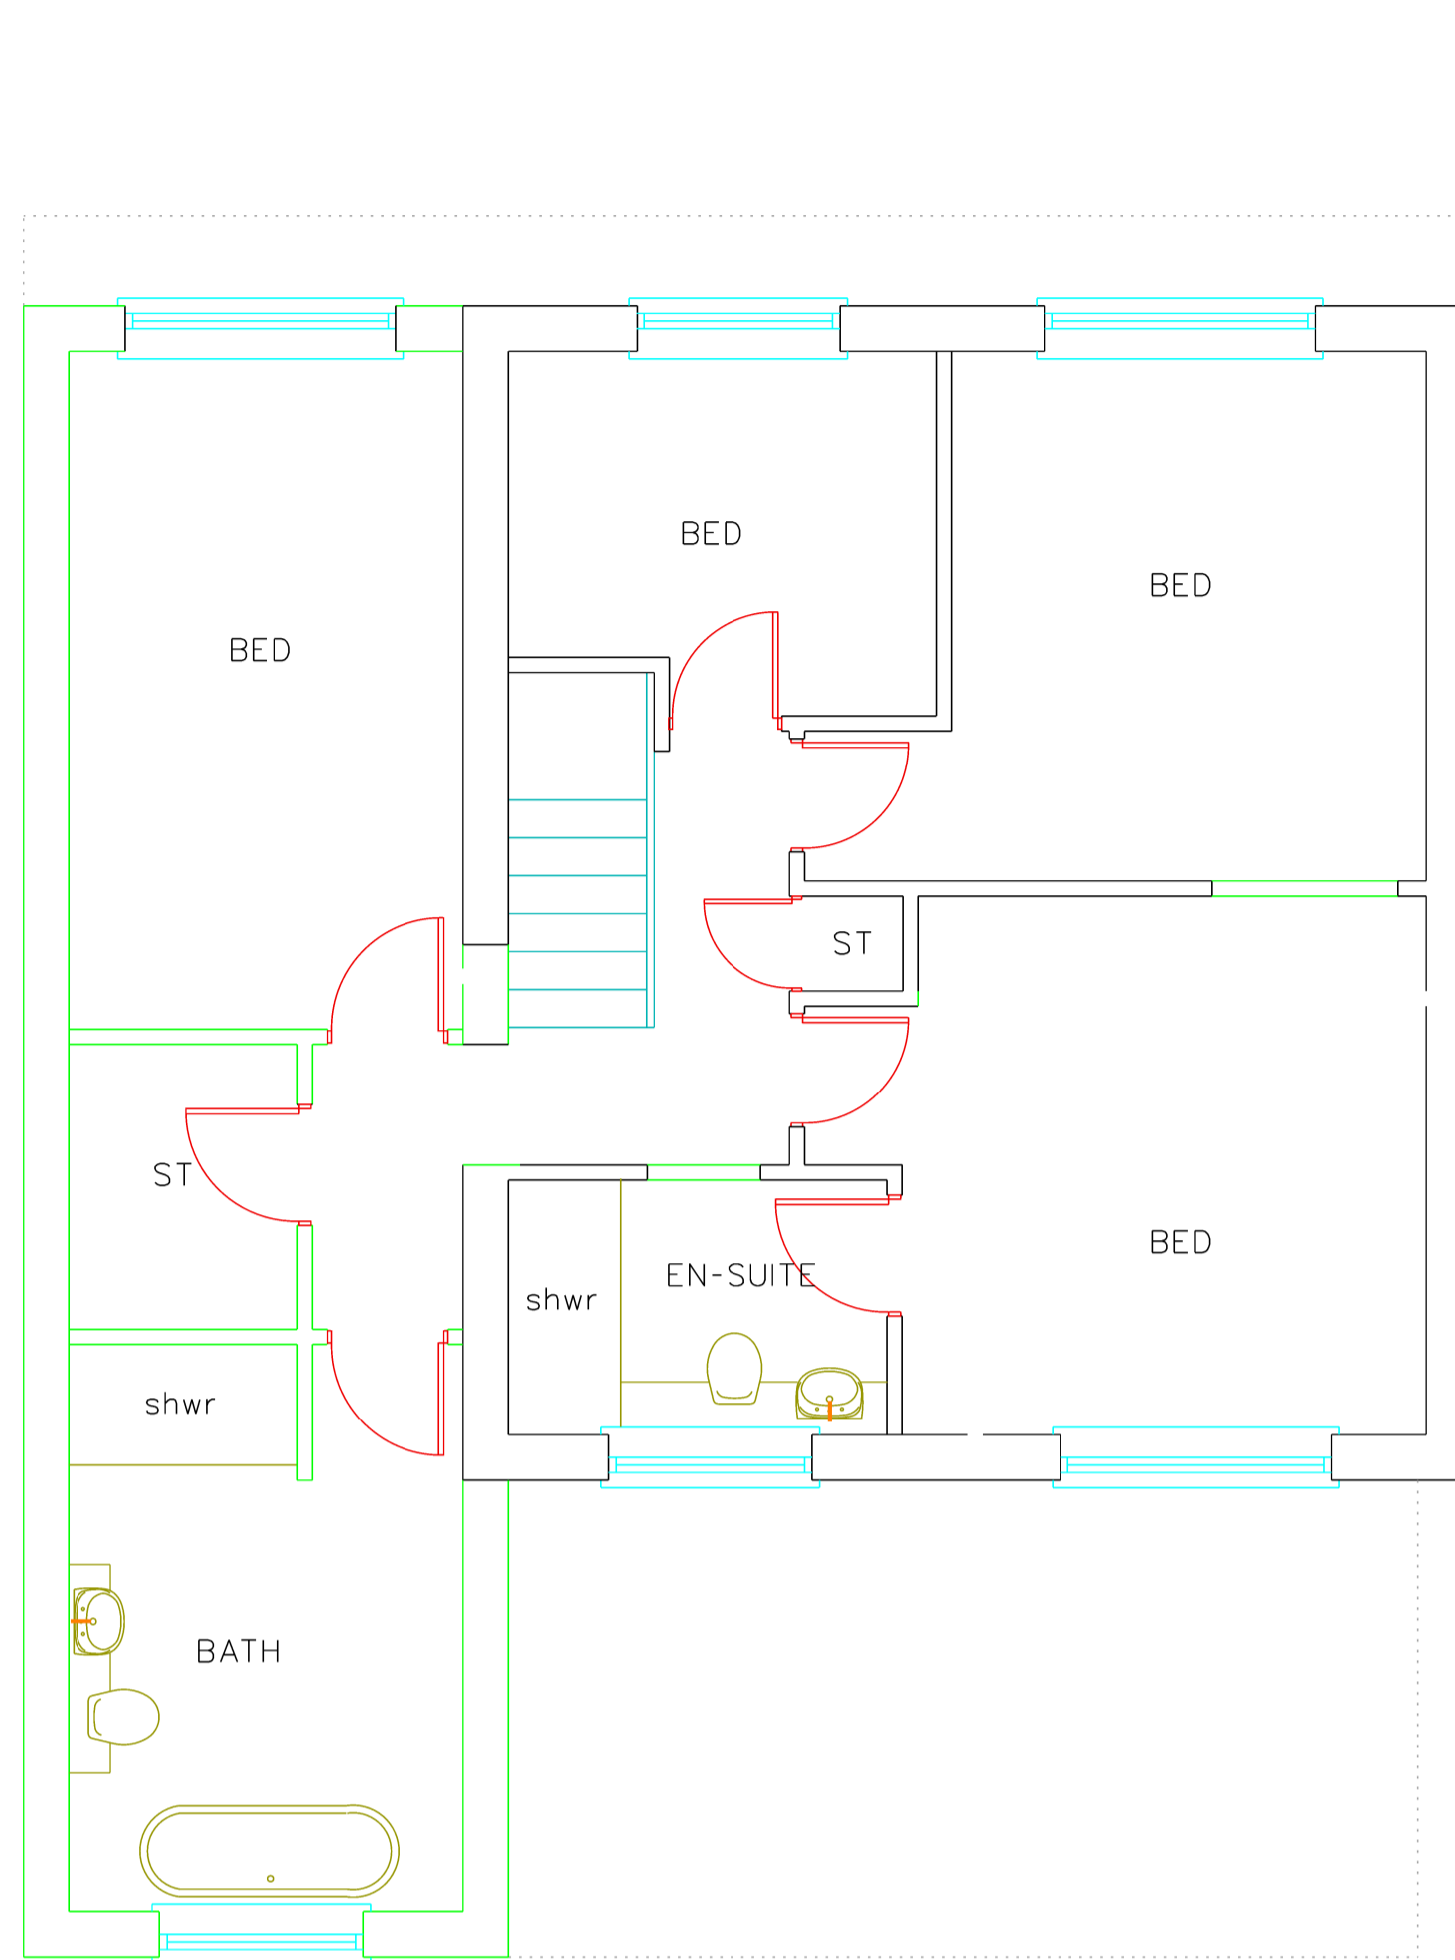


PROPOSED FRONT ELEVATION

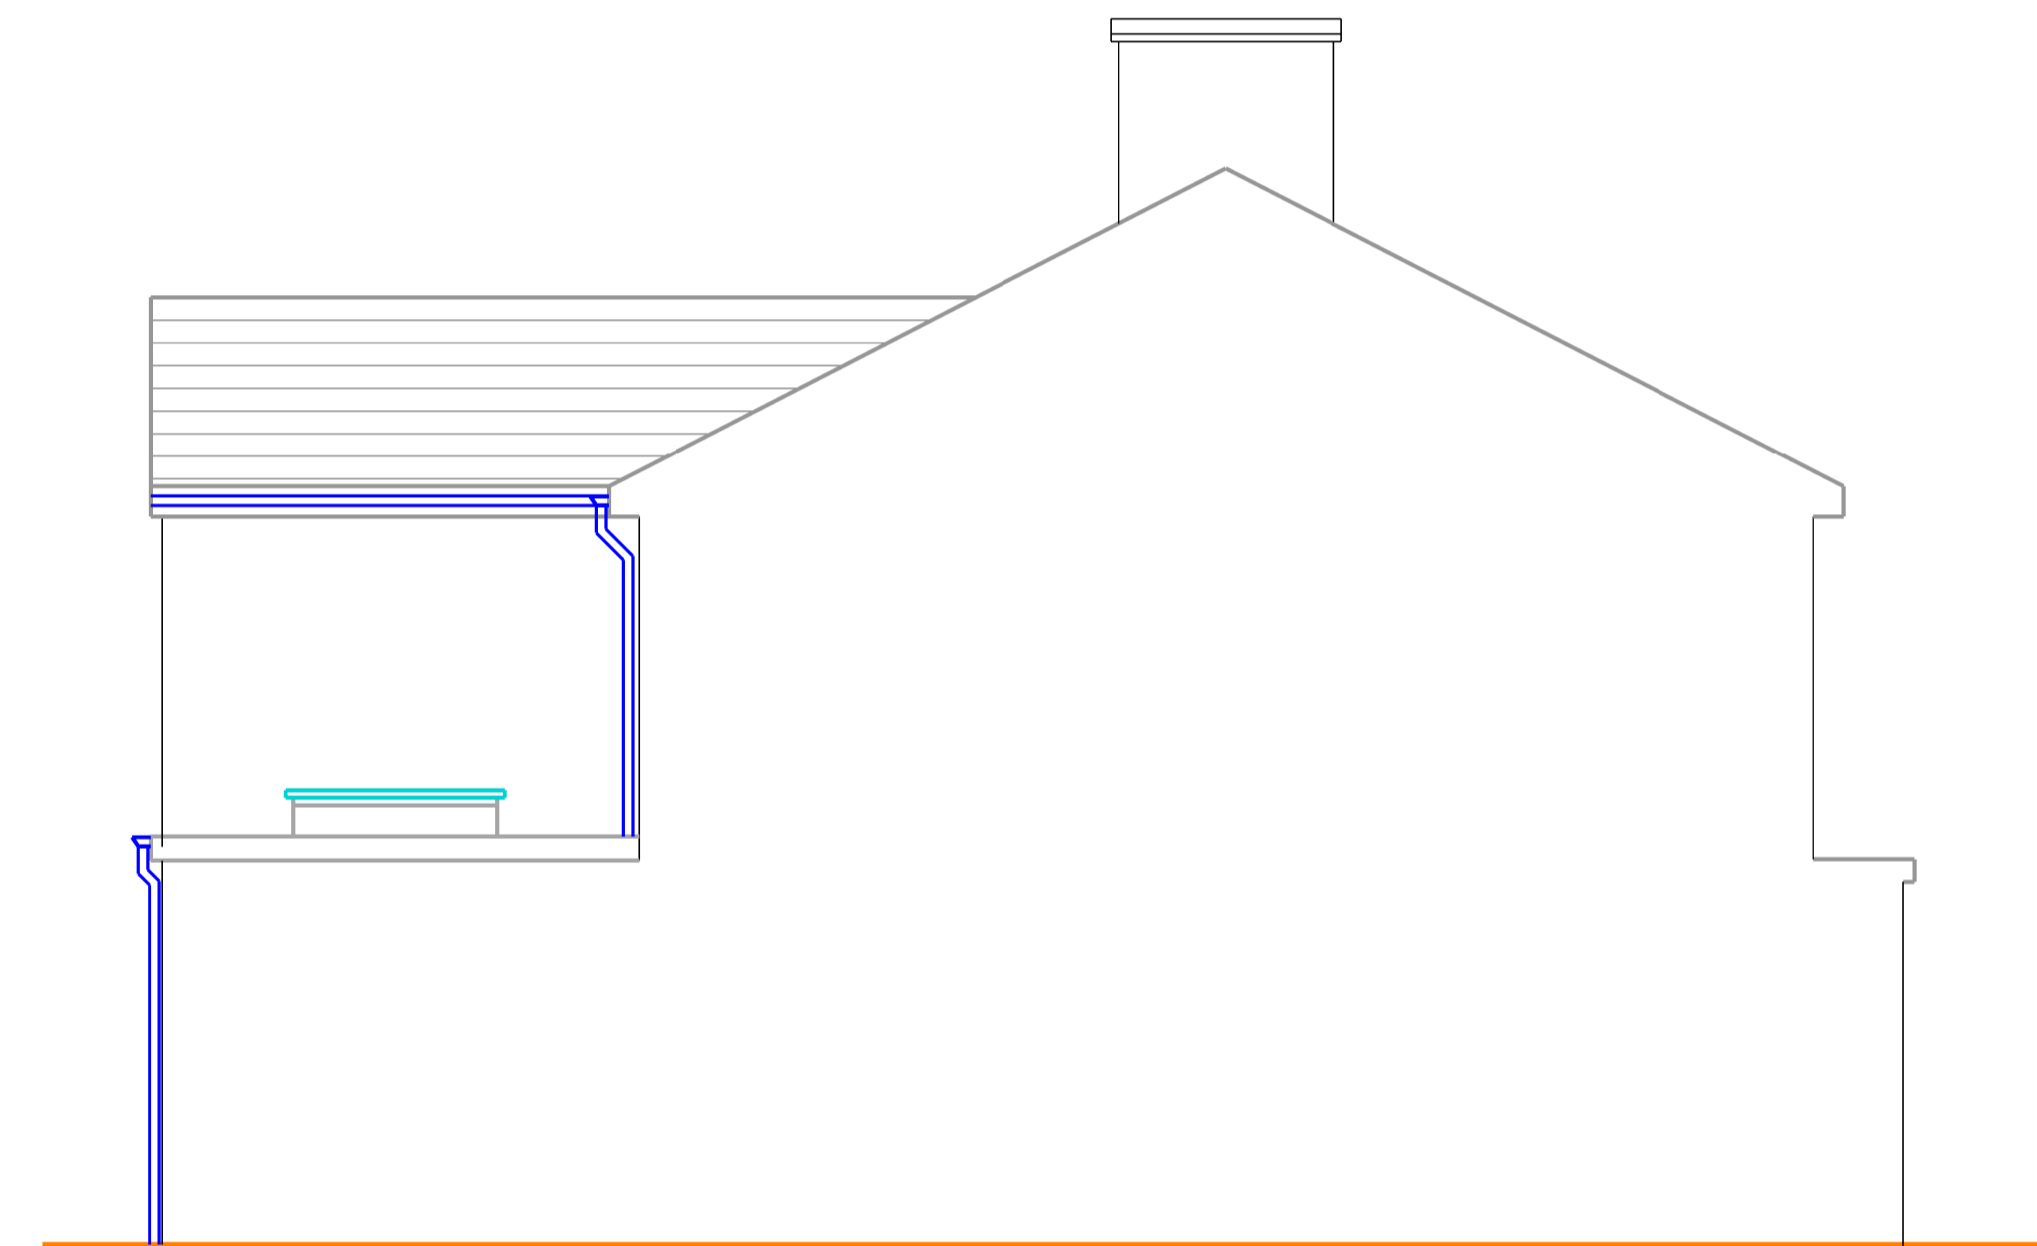

PROPOSED SIDE ELEVATION




PROPOSED REAR ELEVATION

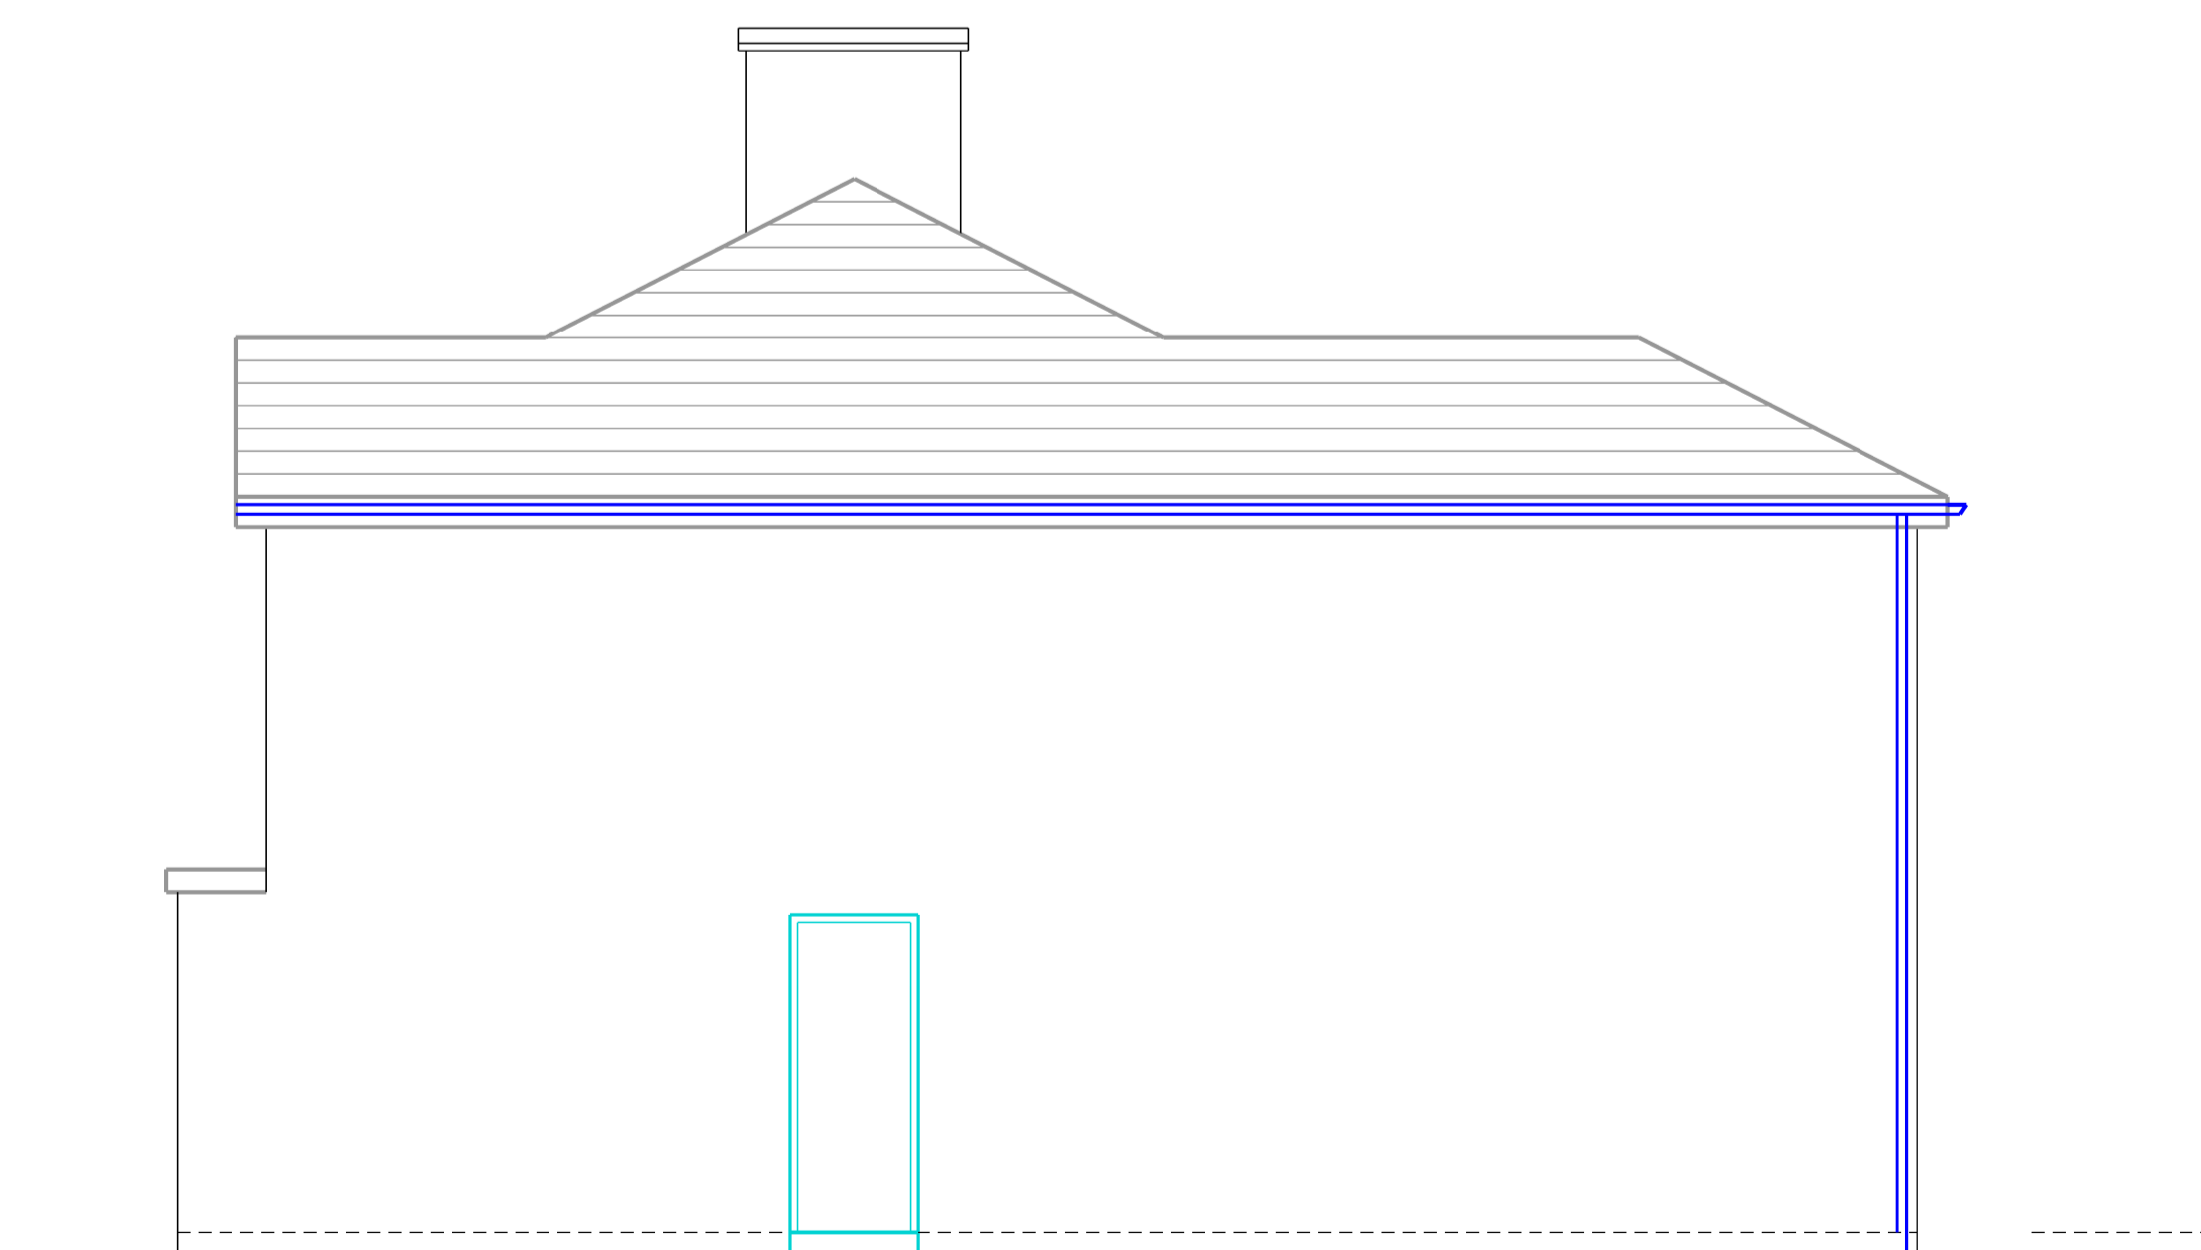

PROPOSED SIDE ELEVATION

REV A
SIDE ELEVATION ADDED

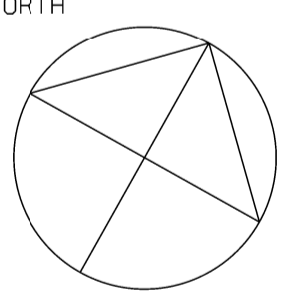REV A	NORTH 
-----------------	--

STAGE: PLANNING

PROJECT
EXTENSION TO
105 SOLINGDON ESTATE
BLYTH

DRAWING
PROPOSED PLANS
AND ELEVATIONS

PROJECT NO.	DRAWING NO. C-02	REVISION A
DATE JAN 22	SCALES 1:50@A1	DRAWN BY