



EXISTING GROUND FLOOR




EXISTING FIRST FLOOR

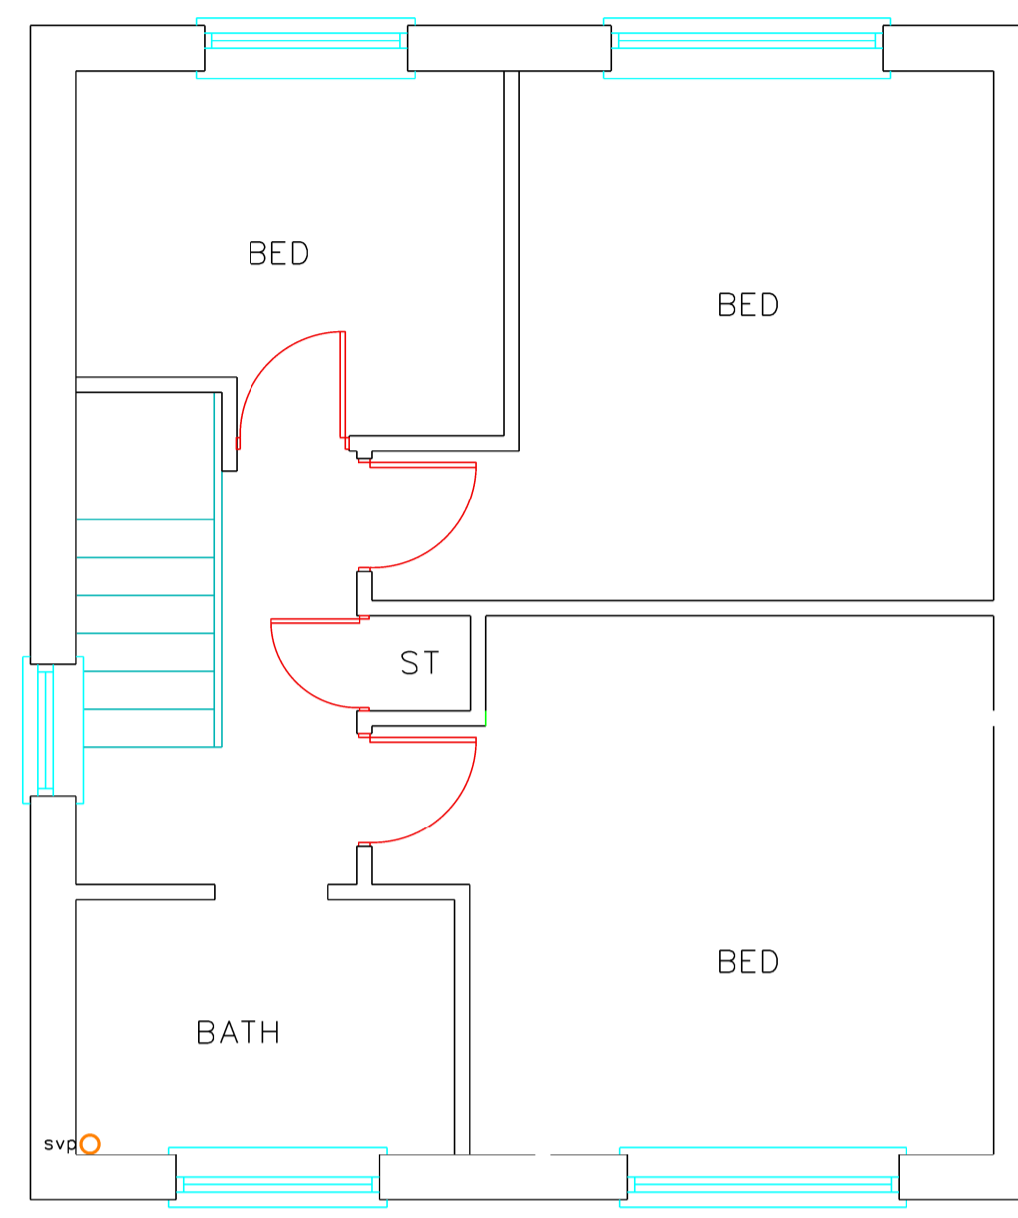


EXISTING FRONT ELEVATION

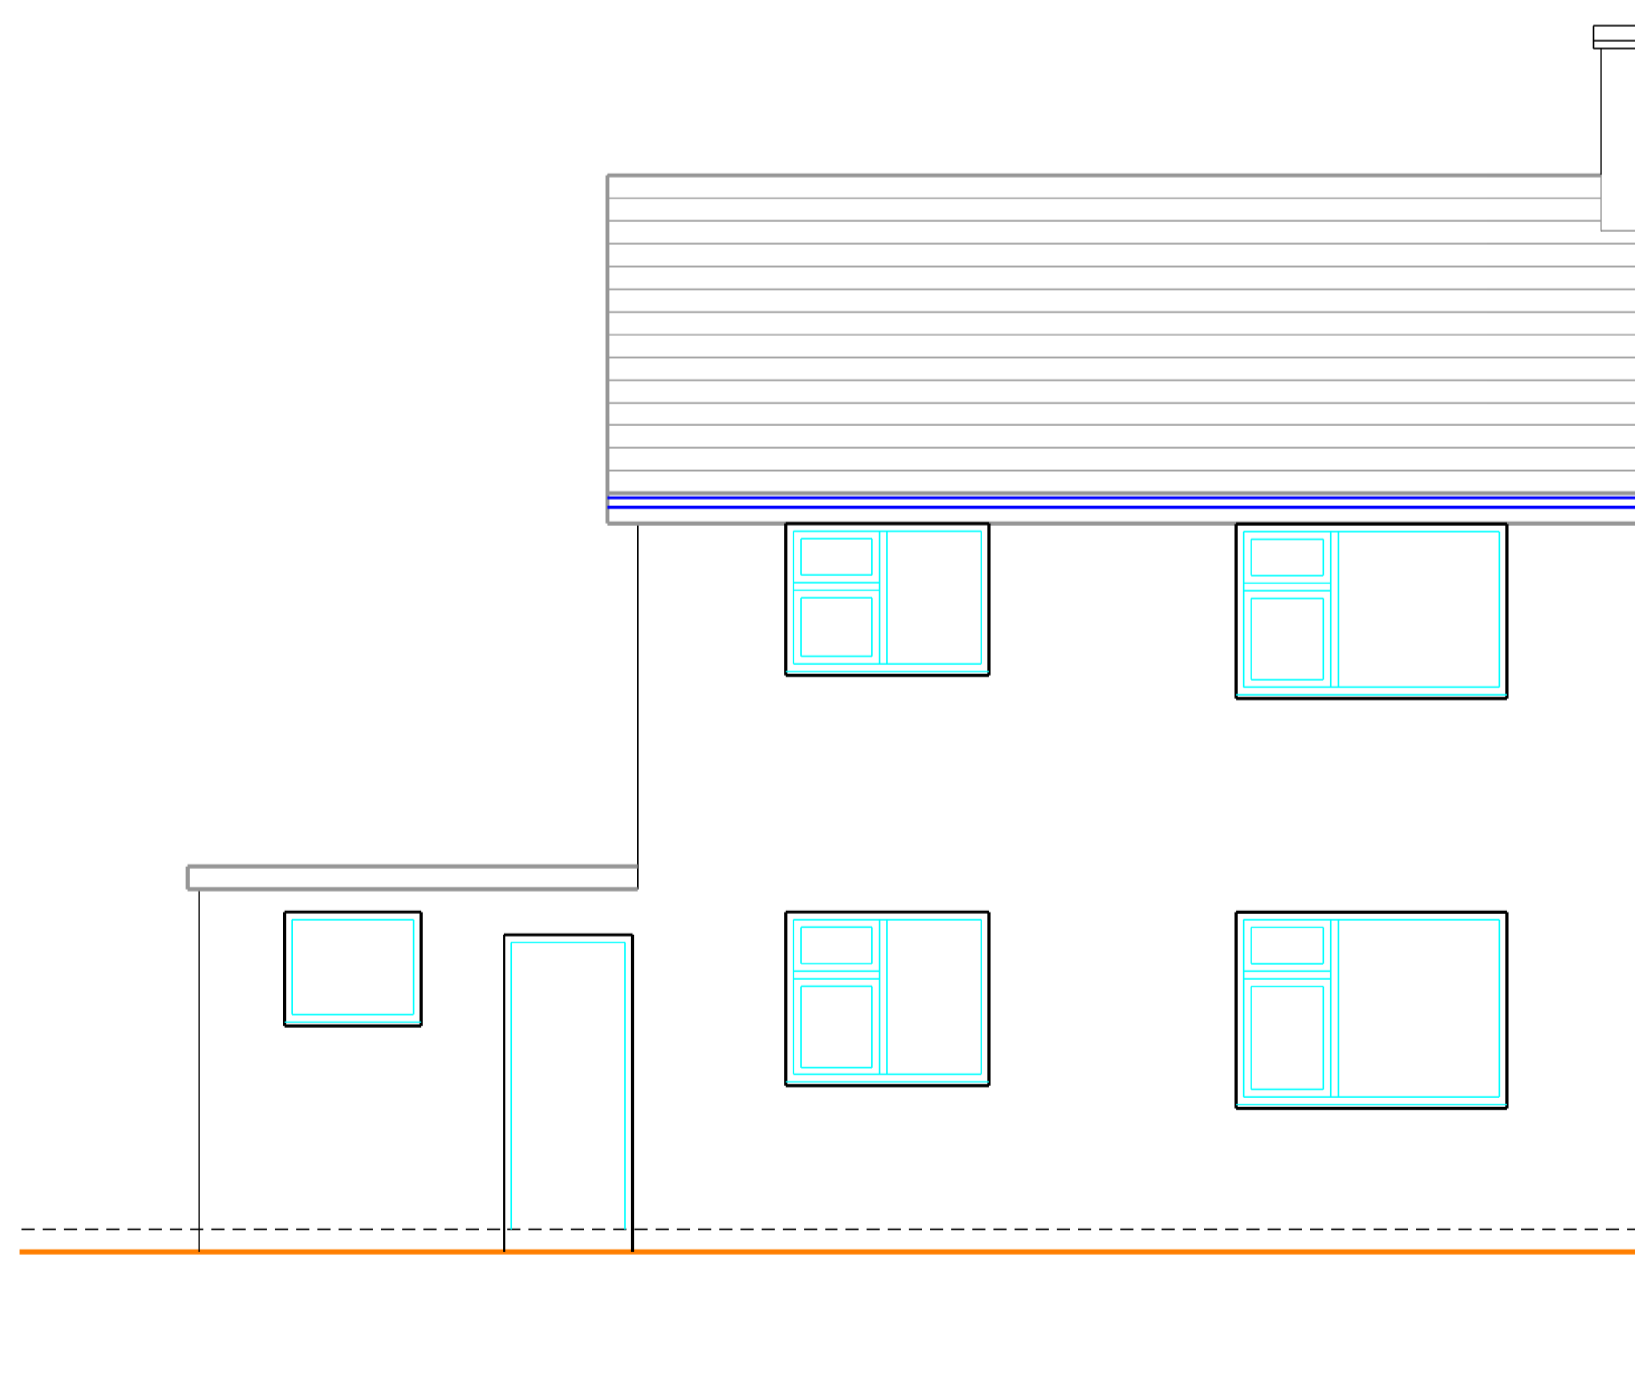

EXISTING REAR ELEVATION

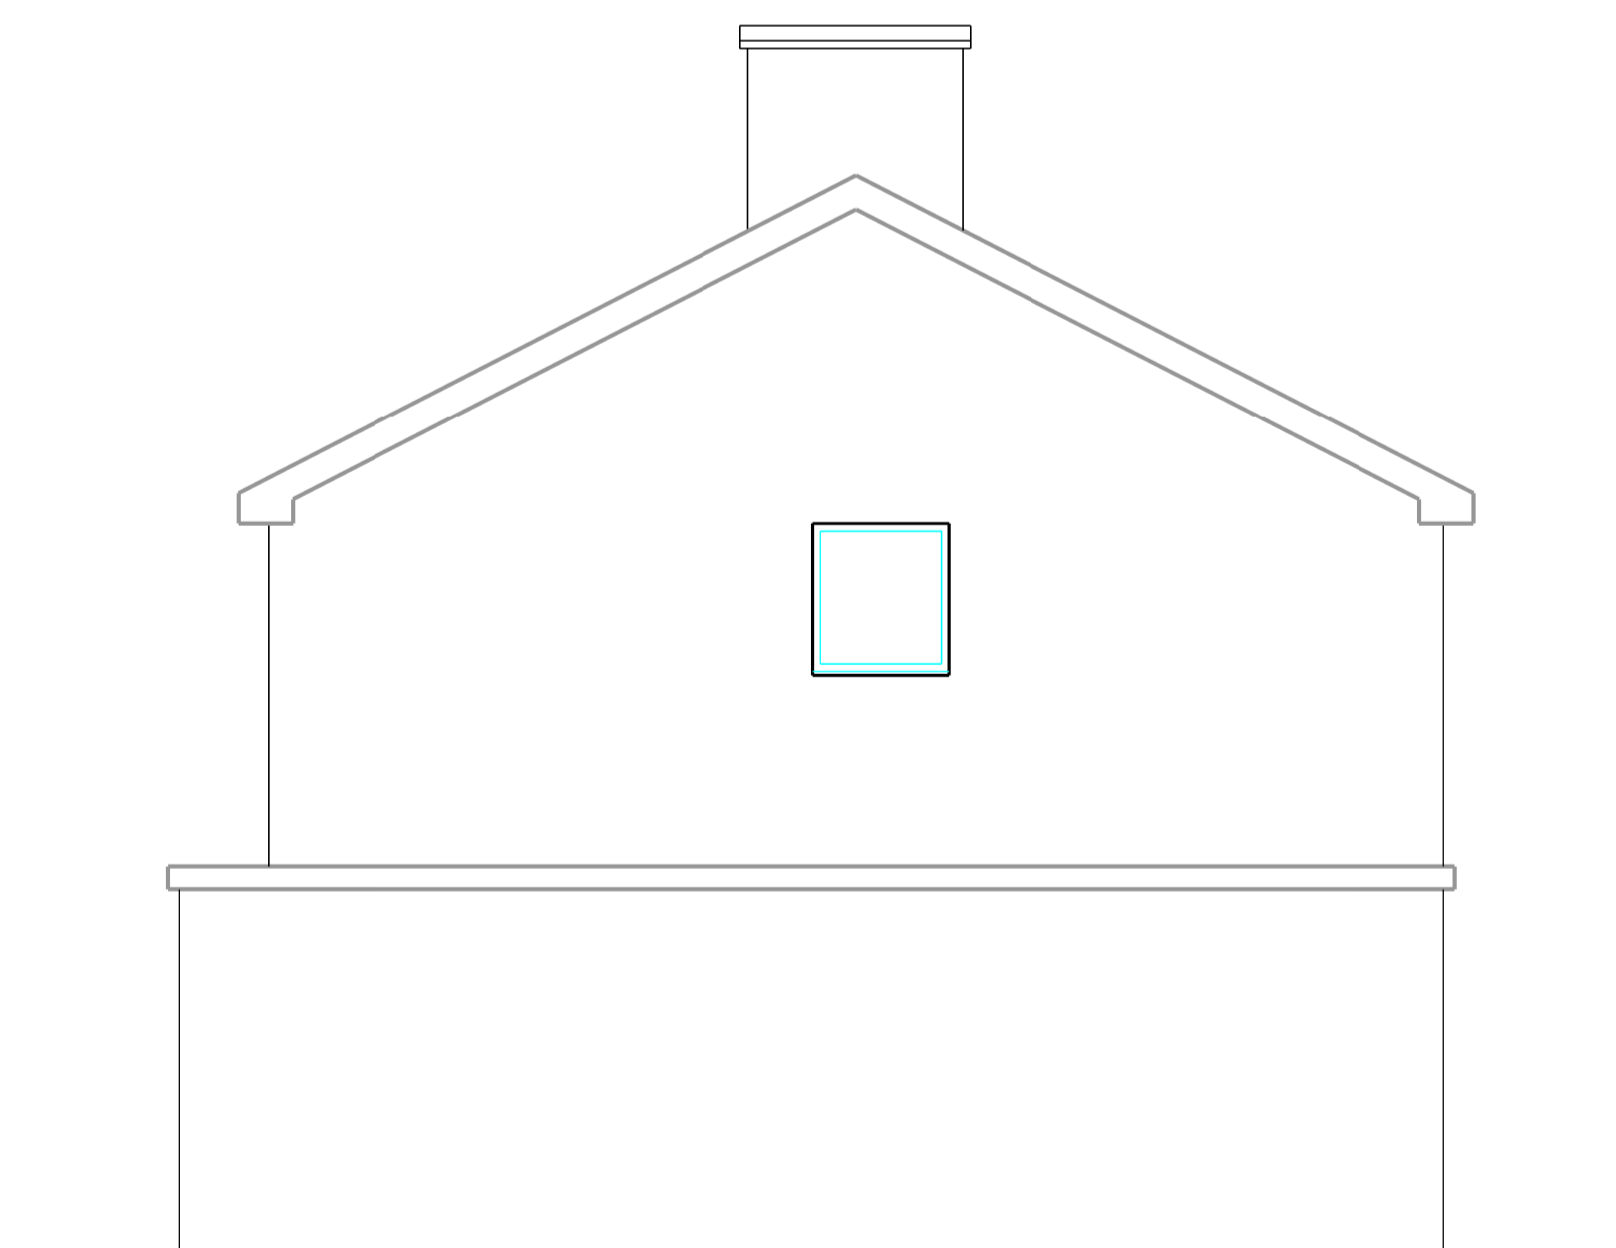


EXISTING SIDE ELEVATION

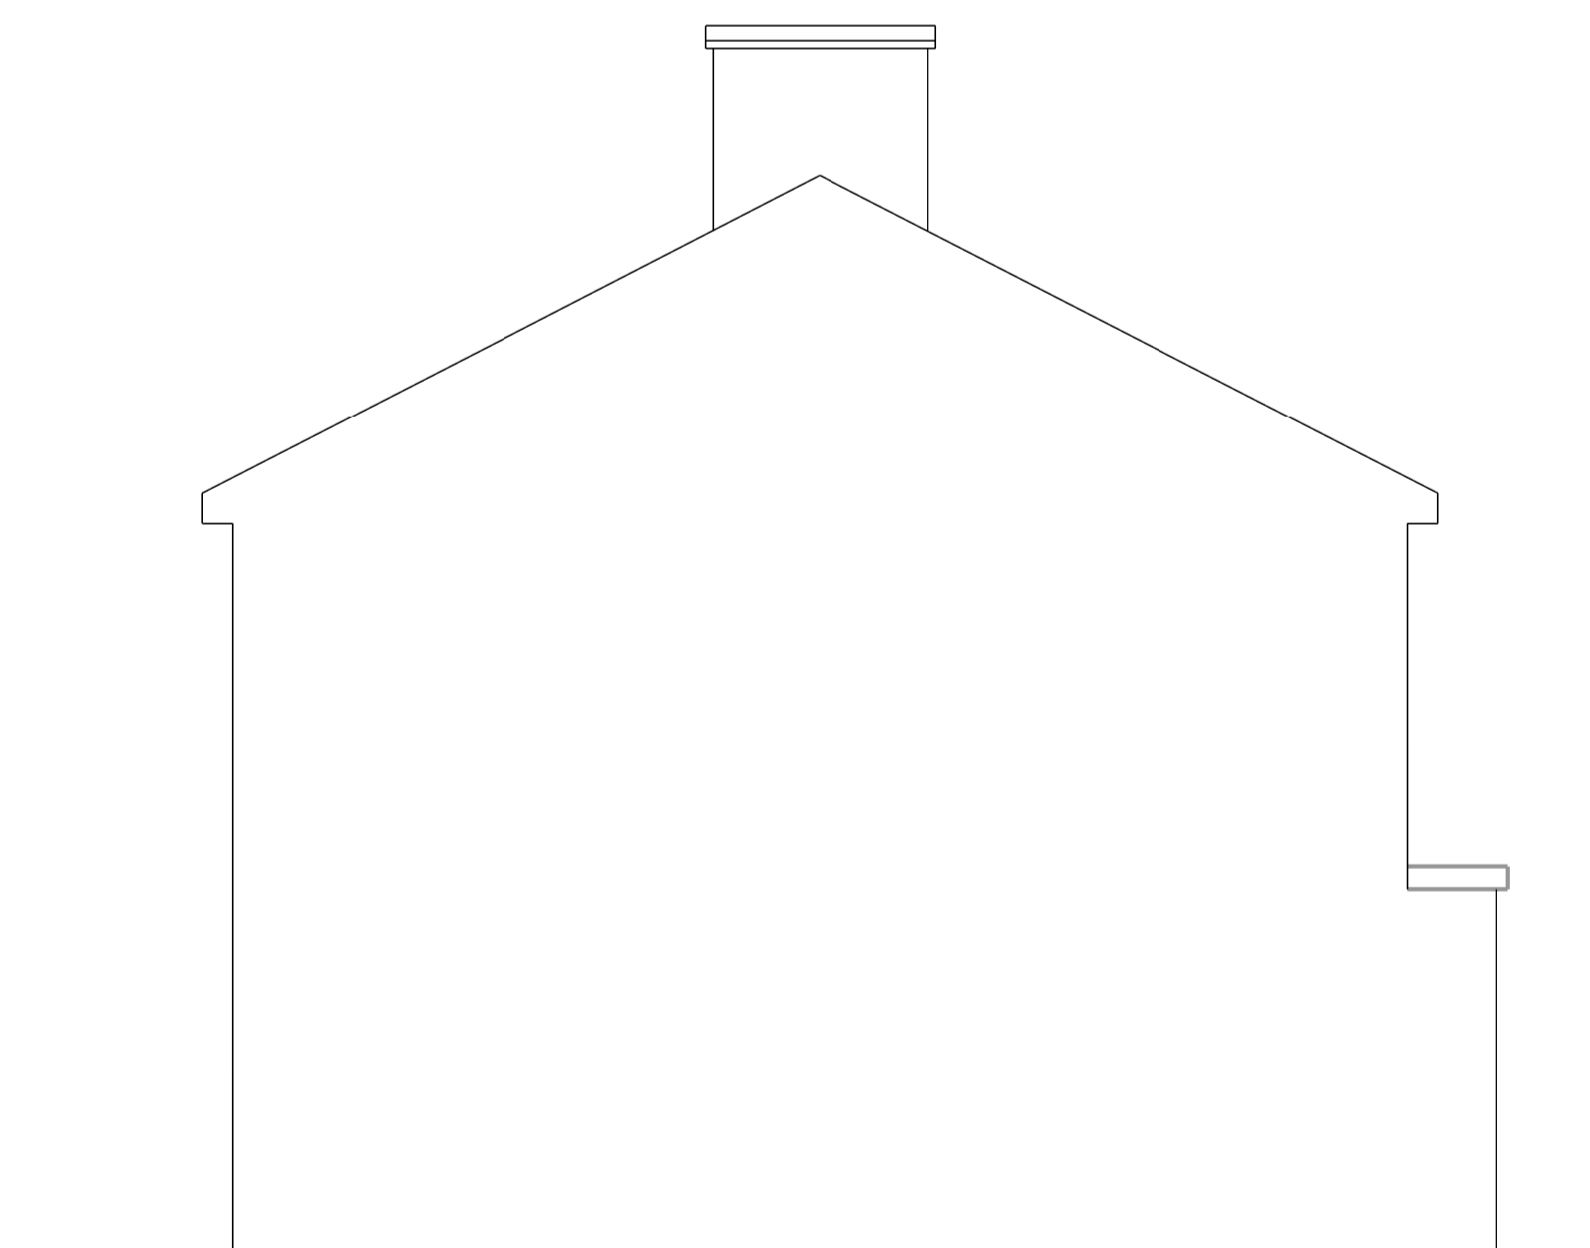

EXISTING SIDE ELEVATION

REV A
SIDE ELEVATION ADDED

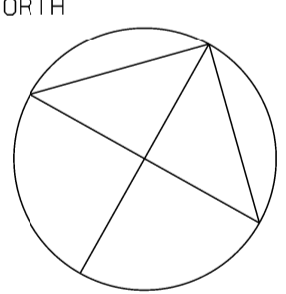REV A	NORTH 
-----------------	--

STAGE: PLANNING

PROJECT
EXTENSION TO
105 SOLINGDON ESTATE
BLYTH

DRAWING
EXISTING PLANS
AND ELEVATIONS

PROJECT NO.	DRAWING NO. C-01	REVISION A
DATE JAN 22	SCALES 1:50@A1	DRAWN BY