


All Dimensions Shall be Checked on Site by the Contractor Prior to Commencement of Work on Site.
Do Not Scale
If in Doubt Ask.

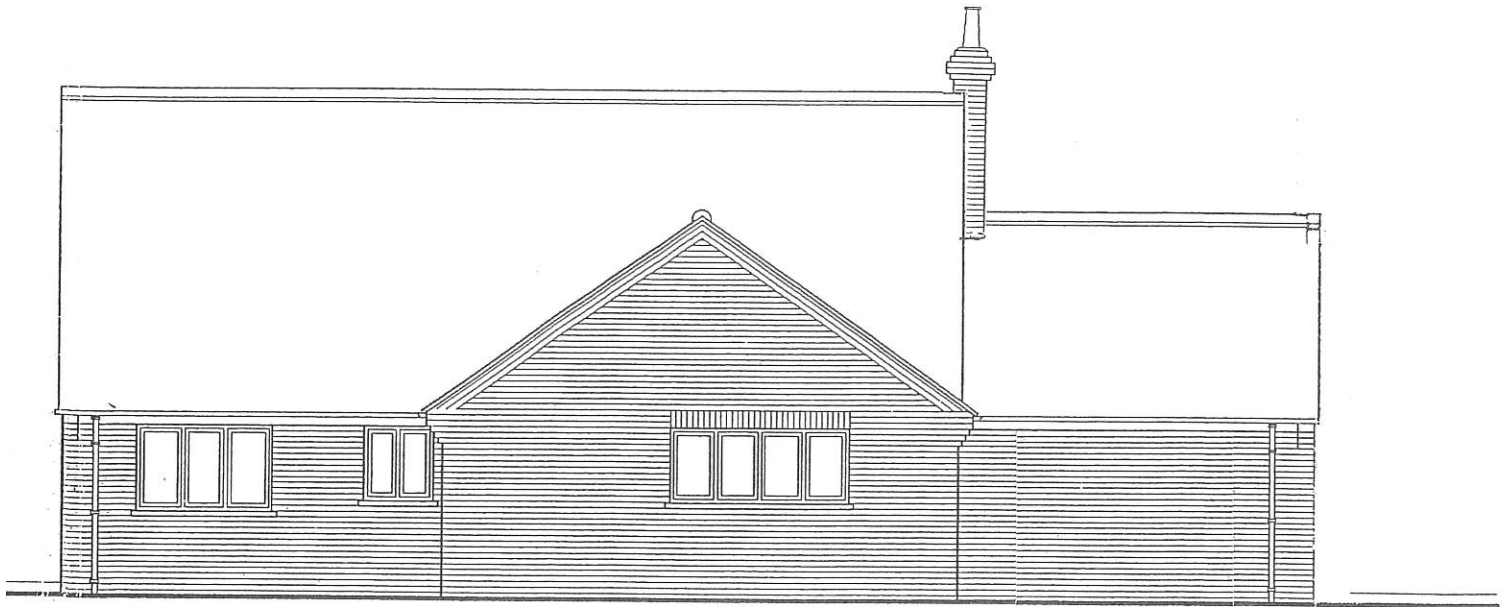

Proposed Rear Elevation

SCALE 1 : 100



P & ER
DEVELOPMENT CONTROL
REC'D 24 DEC 2021