


- NOTES
- 1 DO NOT SCALE FROM THIS DRAWING.
 - 2 Drawing copyright of designer.
 - 3 All dimensions to be verified on site prior to any shop or site works being commenced.
 - 4 Any discrepancies to be reported to the designer BEFORE any work is put in hand.
 - 5 This drawing must be read in conjunction with relevant consultants and specialists drawings.
 - 6 This drawing must be read in conjunction with the following drawings:

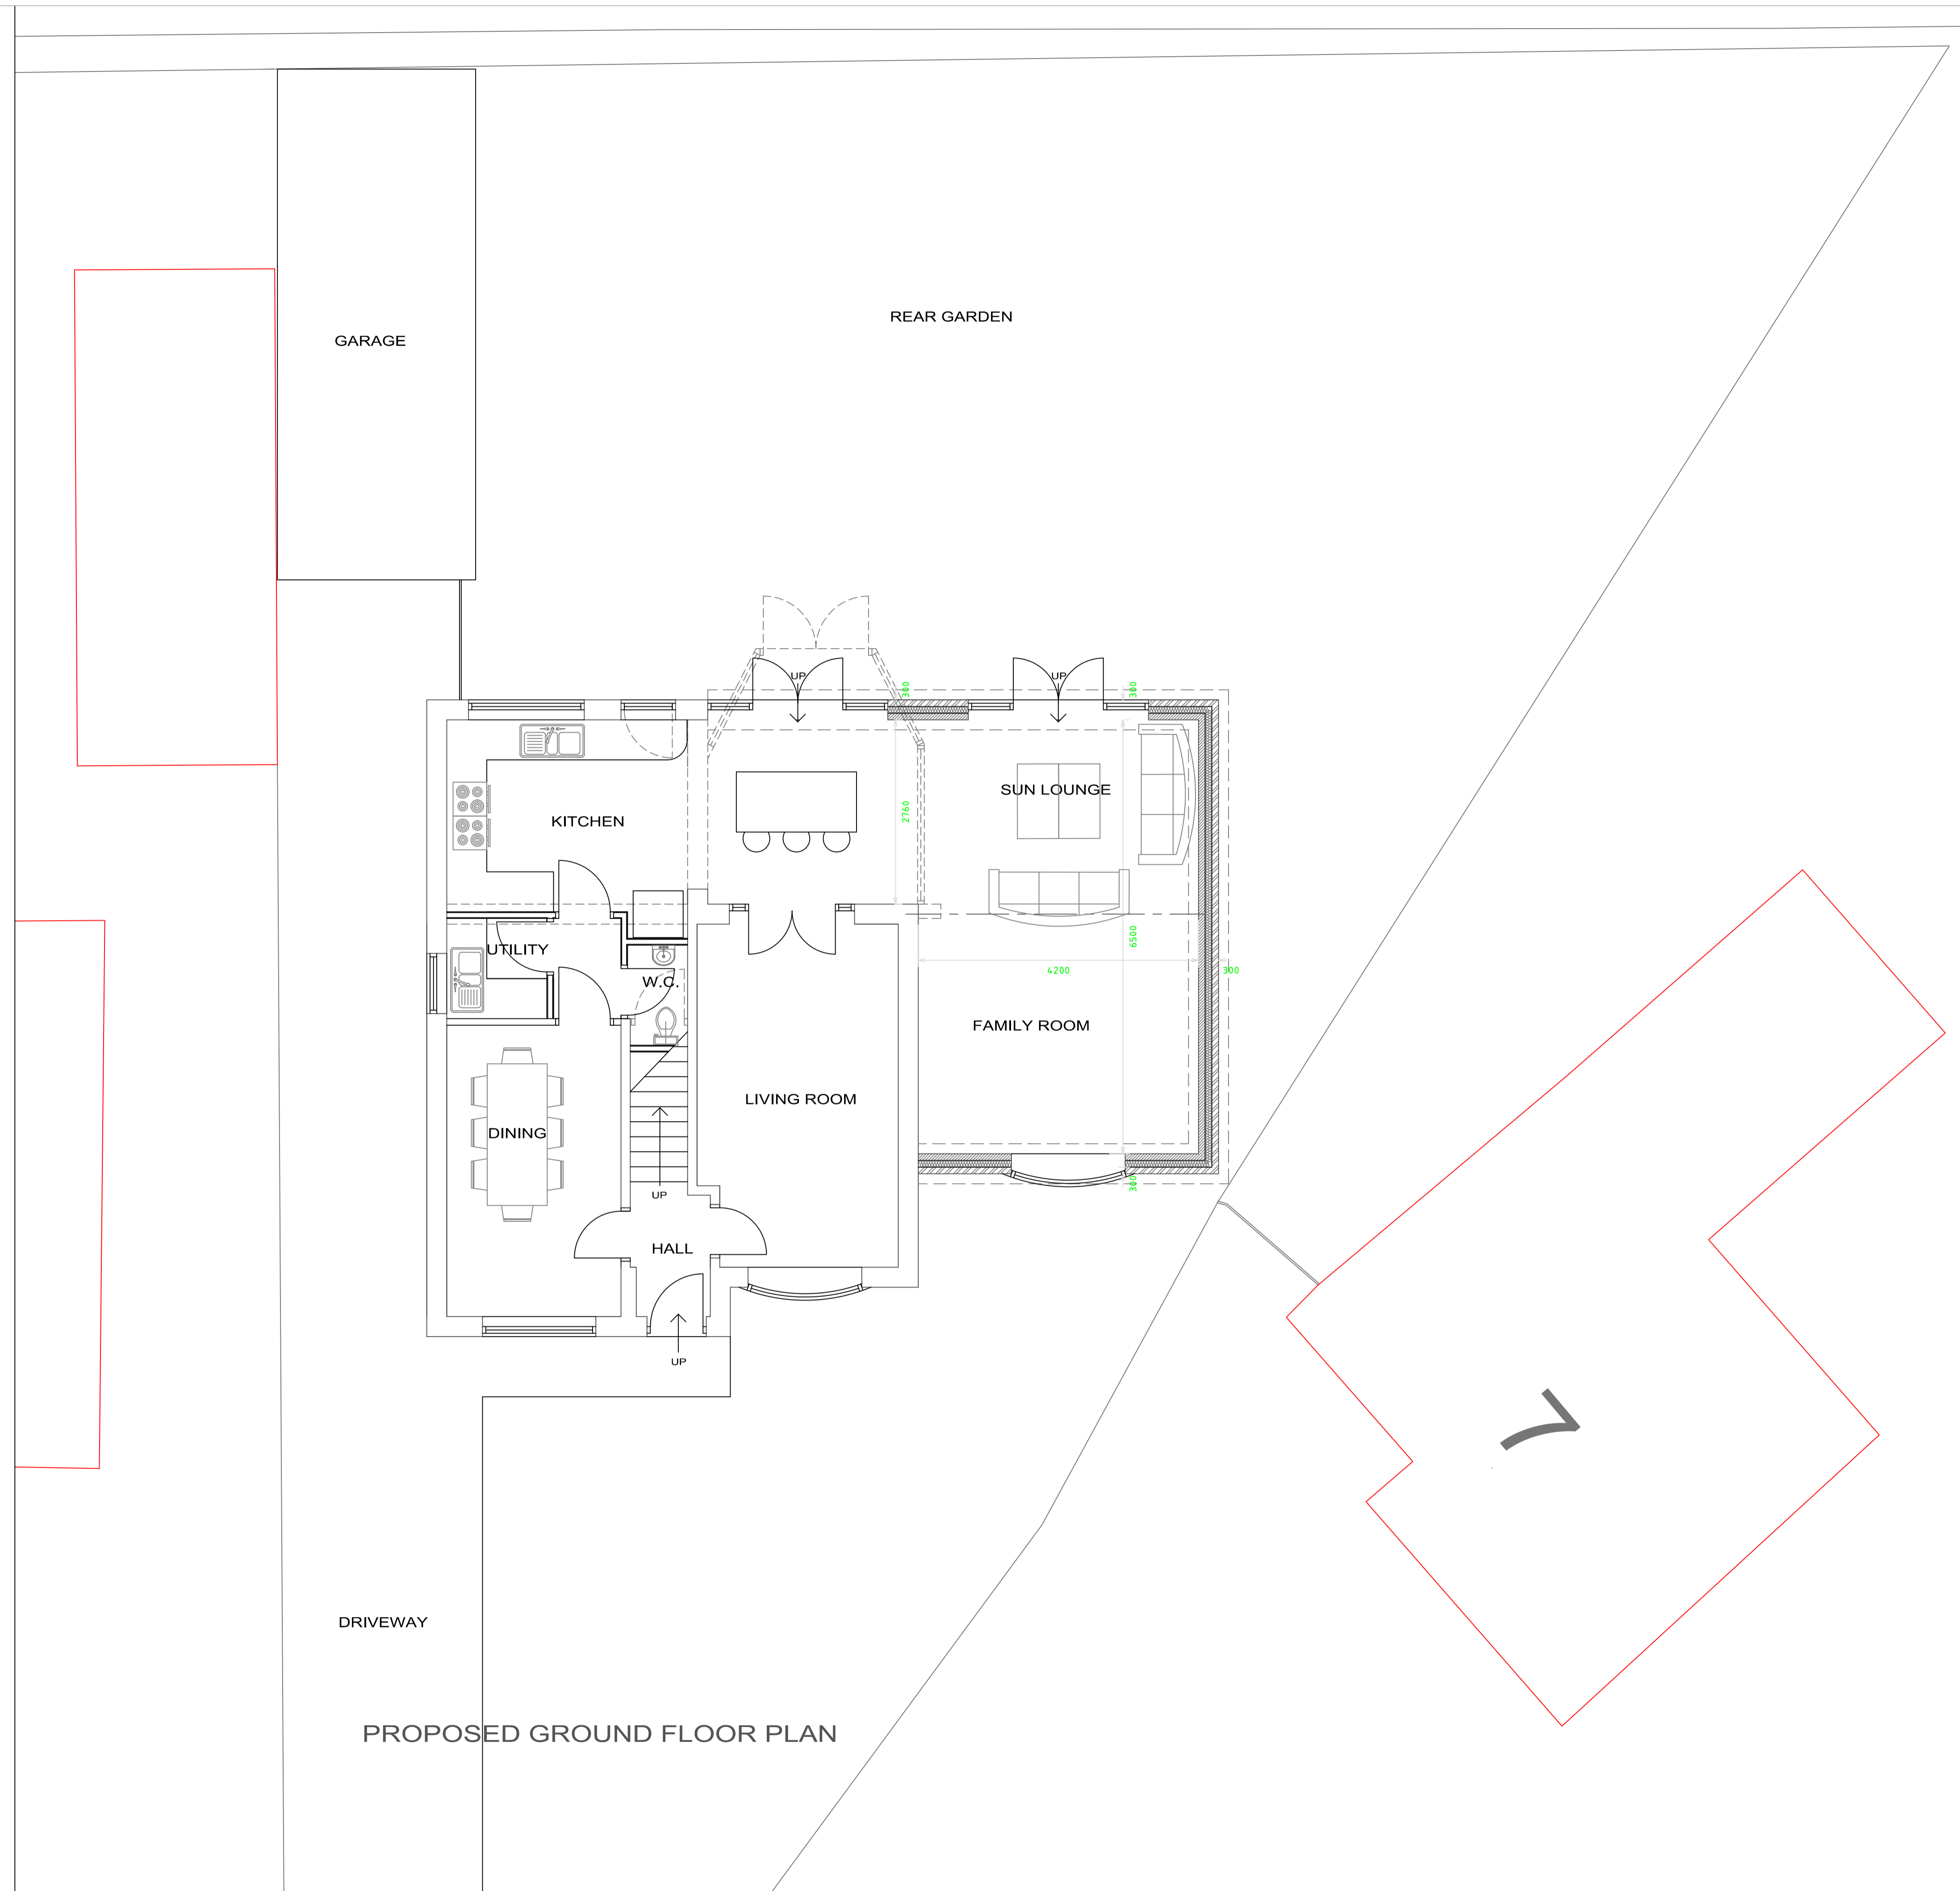

revi	date	details

REVISIONS

IMPORTANT

GP DESIGNS
ARCHITECTURAL SERVICES
 12 CHESTNUT AVENUE
 REDCAR CLEVELAND
 TS10 3PB
 TEL/FAX: 01642 481078
 MOBILE: 07766 017006

CLIENT
MRS ROBINSON

PROJECT
**SIDE AND REAR EXTENSIONS
 8 APPLEY CLOSE
 EAGLESCLIFFE**

TITLE
PROPOSED GROUND FLOOR PLAN

Purpose of Issue
PLANNING PERMISSION

Scale **1:50**

Date **FEB 22** Drawn **G.P.** Checked

Drawing Nr **04** Revn: