



PROPOSED FRONT ELEVATION



PROPOSED REAR ELEVATION

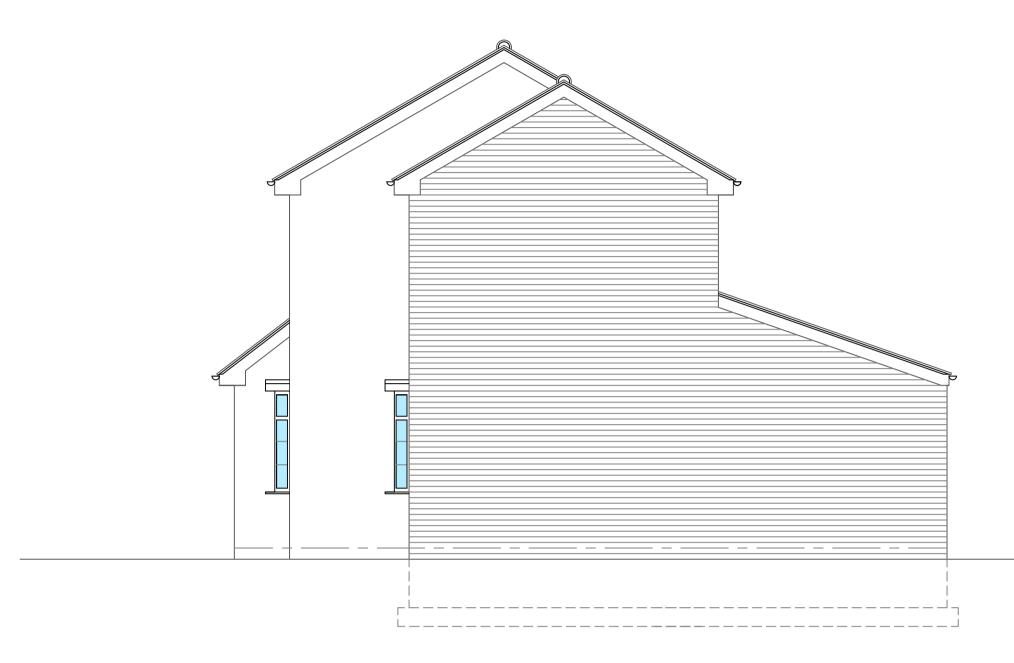

PROPOSED SIDE ELEVATION

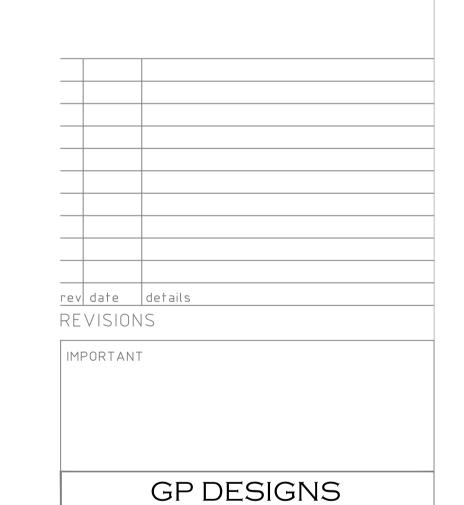

## ARCHITECTURAL SERVICES

12 CHESTNUT AVENUE REDCAR CLEVELAND TS10 3PB

TEL/FAX: 01642 481078 MOBILE: 07766 017006

MRS ROBINSON

NOTES

1 DO NOT SCALE FROM THIS DRAWING.

3 All dimensions to be verified on site prior to any shop or site works being commenced.

4 Any discrepencies to be reported to the designer BEFORE any work is put in hand.

6 This drawing must be read in conjunction with the following drawings:

5 This drawing must be read in conjunction with relevant consultants and specialists drawings.

2 Drawing copyright of designer.

PROJEC

SIDE AND REAR EXTENSIONS 8 APPLEY CLOSE EAGLESCLIFFE

TITLE

PROPOSED ELEVATIONS

Purpose of Issue
PLANNING PERMISSION

Scale 1:50

Date FEB 22 Drawn G.P. Checked

Drawing Nr: **06** 

Revn: