


BLOCK PLAN SCALE 1:200

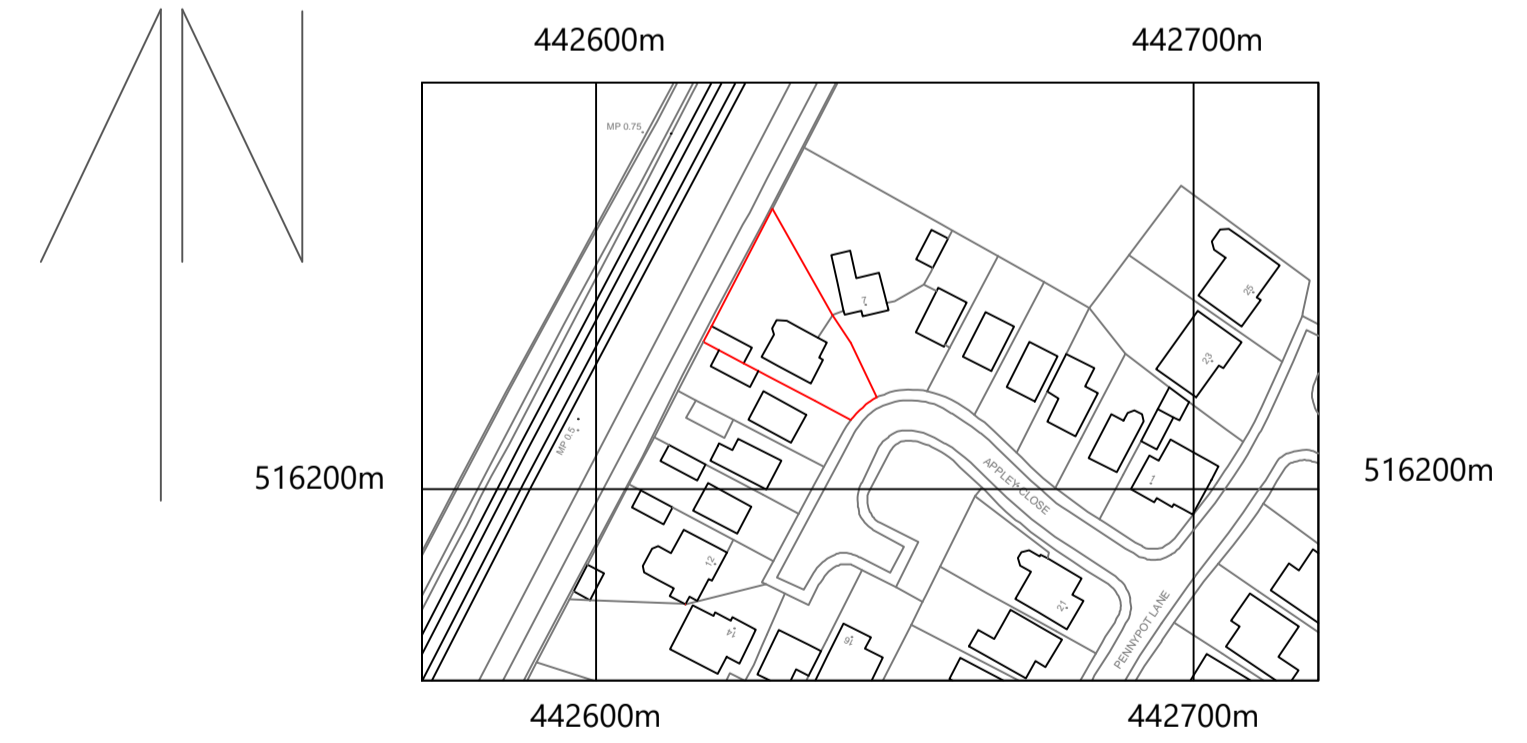

©Crown Copyright and database rights 2022 OS Licence no. 100041041

SITE LOCATION PLAN SCALE 1:1250

- NOTES
- 1 DO NOT SCALE FROM THIS DRAWING.
  - 2 Drawing copyright of designer.
  - 3 All dimensions to be verified on site prior to any shop or site works being commenced.
  - 4 Any discrepancies to be reported to the designer BEFORE any work is put in hand.
  - 5 This drawing must be read in conjunction with relevant consultants and specialists drawings.
  - 6 This drawing must be read in conjunction with the following drawings:

revi date	details

REVISIONS

IMPORTANT

**GP DESIGNS**  
**ARCHITECTURAL SERVICES**  
 12 CHESTNUT AVENUE  
 REDCAR CLEVELAND  
 TS10 3PB  
 TEL/FAX: 01642 481078  
 MOBILE: 07766 017006

CLIENT  
**MRS ROBINSON**

PROJECT  
**SIDE AND REAR EXTENSIONS  
 8 APPLEY CLOSE  
 EAGLESCLIFFE**

TITLE  
**EXISTING FIRST FLOOR PLAN**

Purpose of Issue  
**PLANNING PERMISSION**

Scale **1:50**

Date **FEB 22** | Drawn **G.P.** | Checked

Drawing Nr: **02** | Revn: