



13 15 17

- Concrete roof tiles
- PVC fascia, soffit, gutters + RWP
- White external render
- PVC Double glazed windows + doors
- Facing Brick

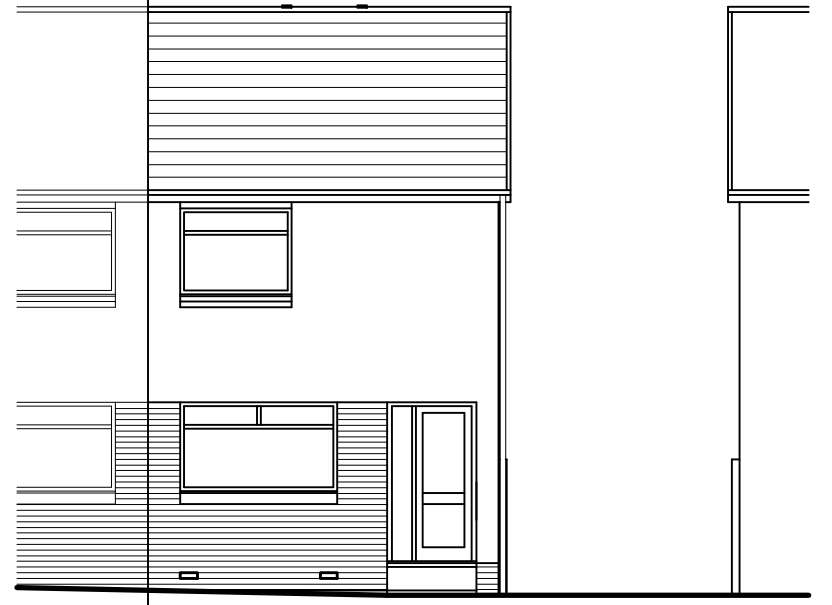


EXISTING FRONT ELEVATION

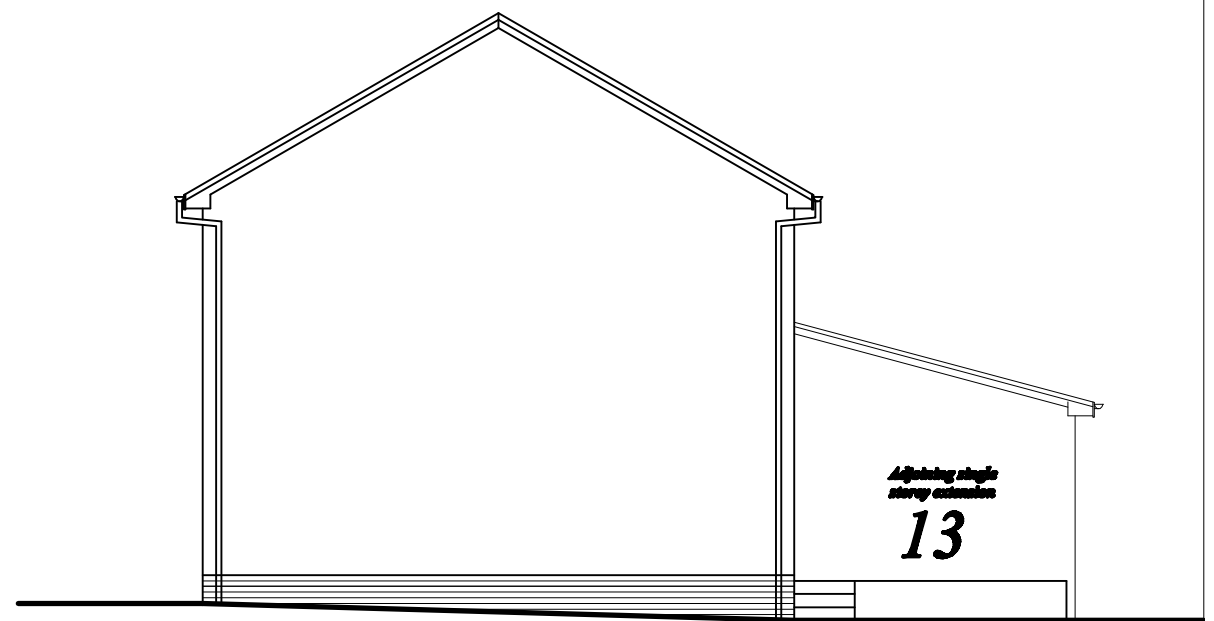


EXISTING GABLE ELEVATION

17 15 13

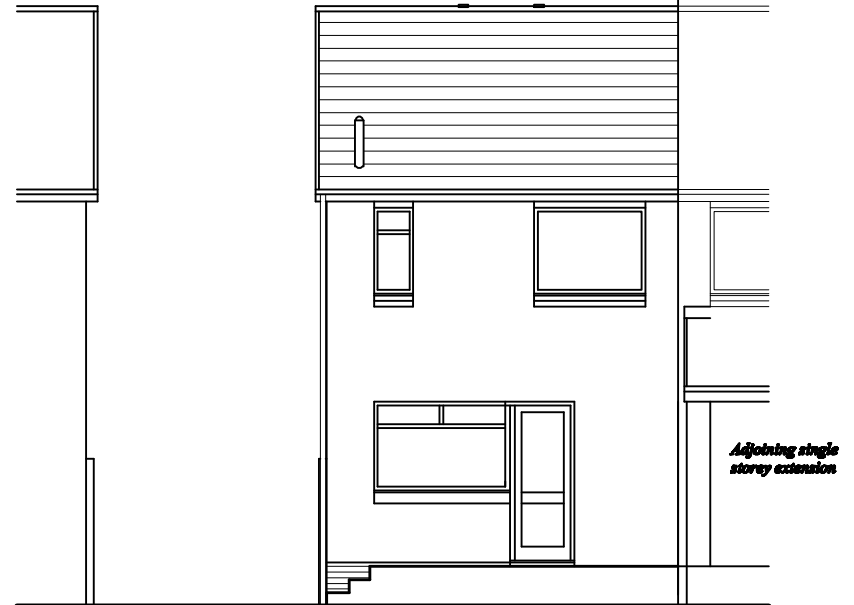

EXISTING REAR ELEVATION

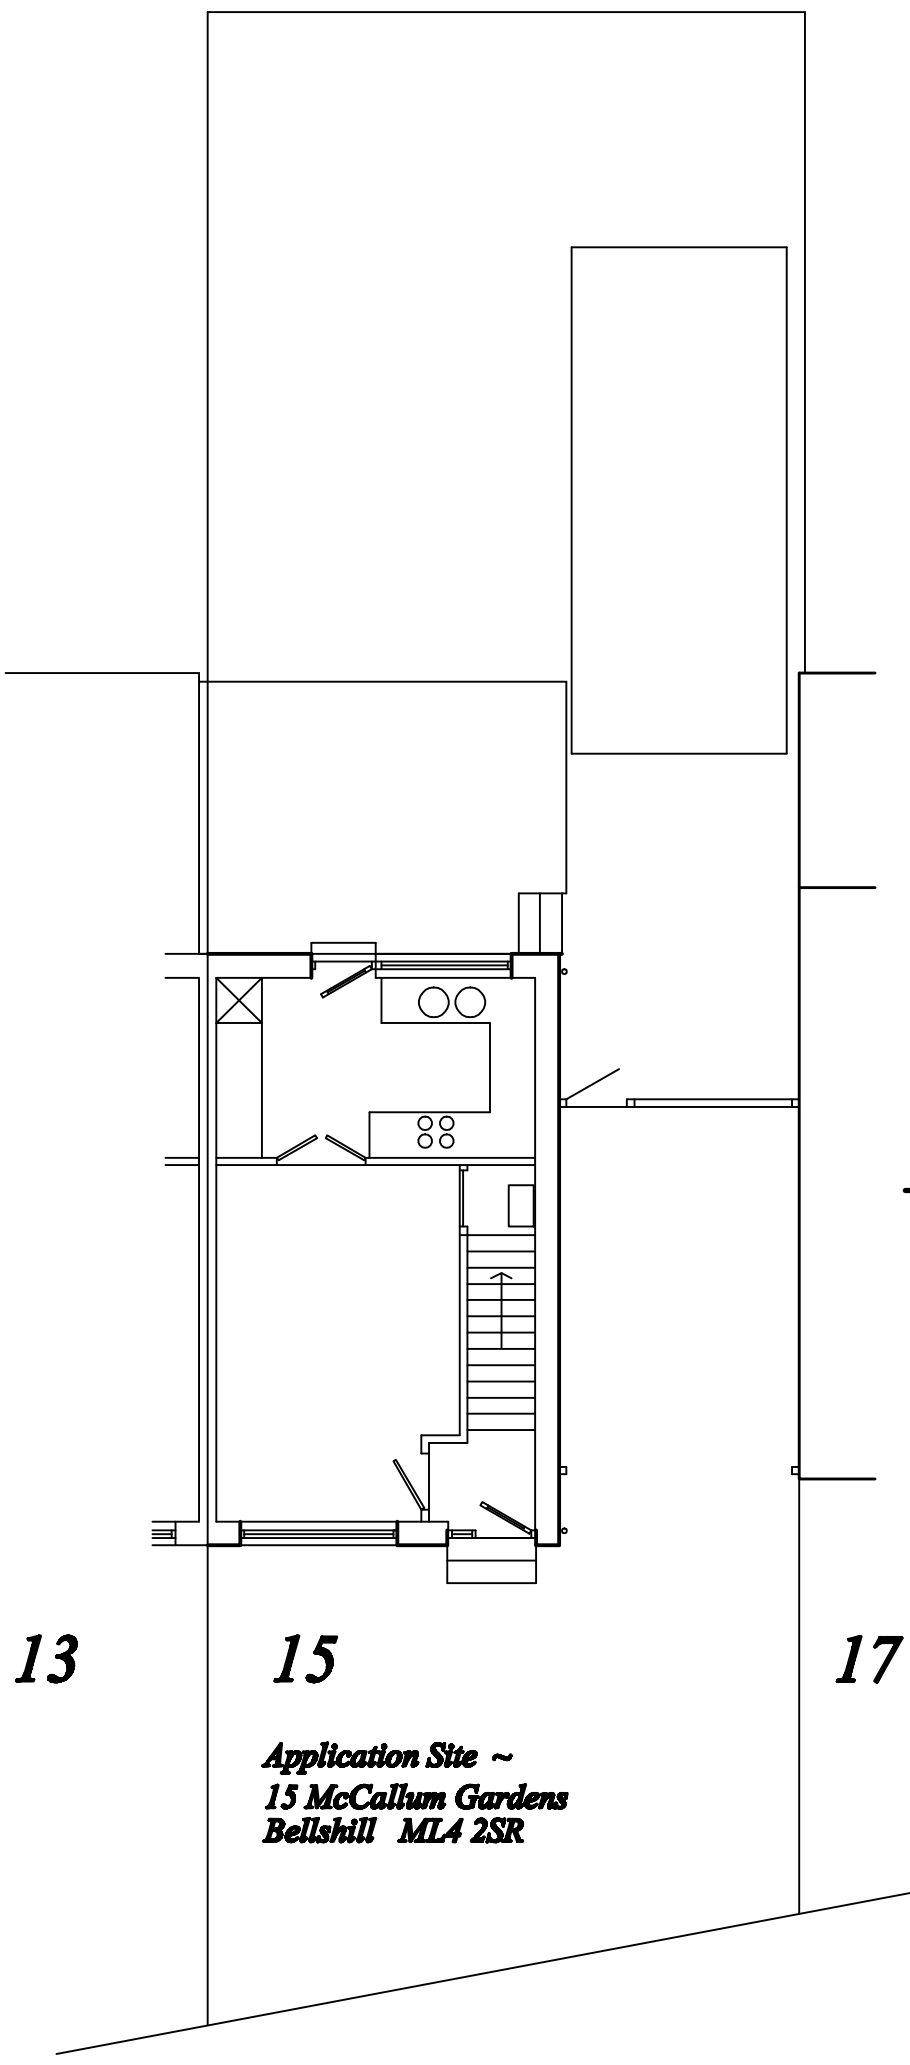

Application Site ~  
15 McCallum Gardens  
Bellshill ML4 2SR

EXISTING SITE PLAN



<p>ARCHITECT</p> <p><b>II X II</b></p> <p>0740 ~ 100 ~ 2052</p>	<p>Project: 15 McCALLUM GARDENS ~ BELLSHILL</p> <p>Title: EXISTING SITE PLAN + ELEVATIONS</p>	Date	Scale	Drg. No.	
		August 2021	1 : 100	08	21