




Proposed Front Elevation

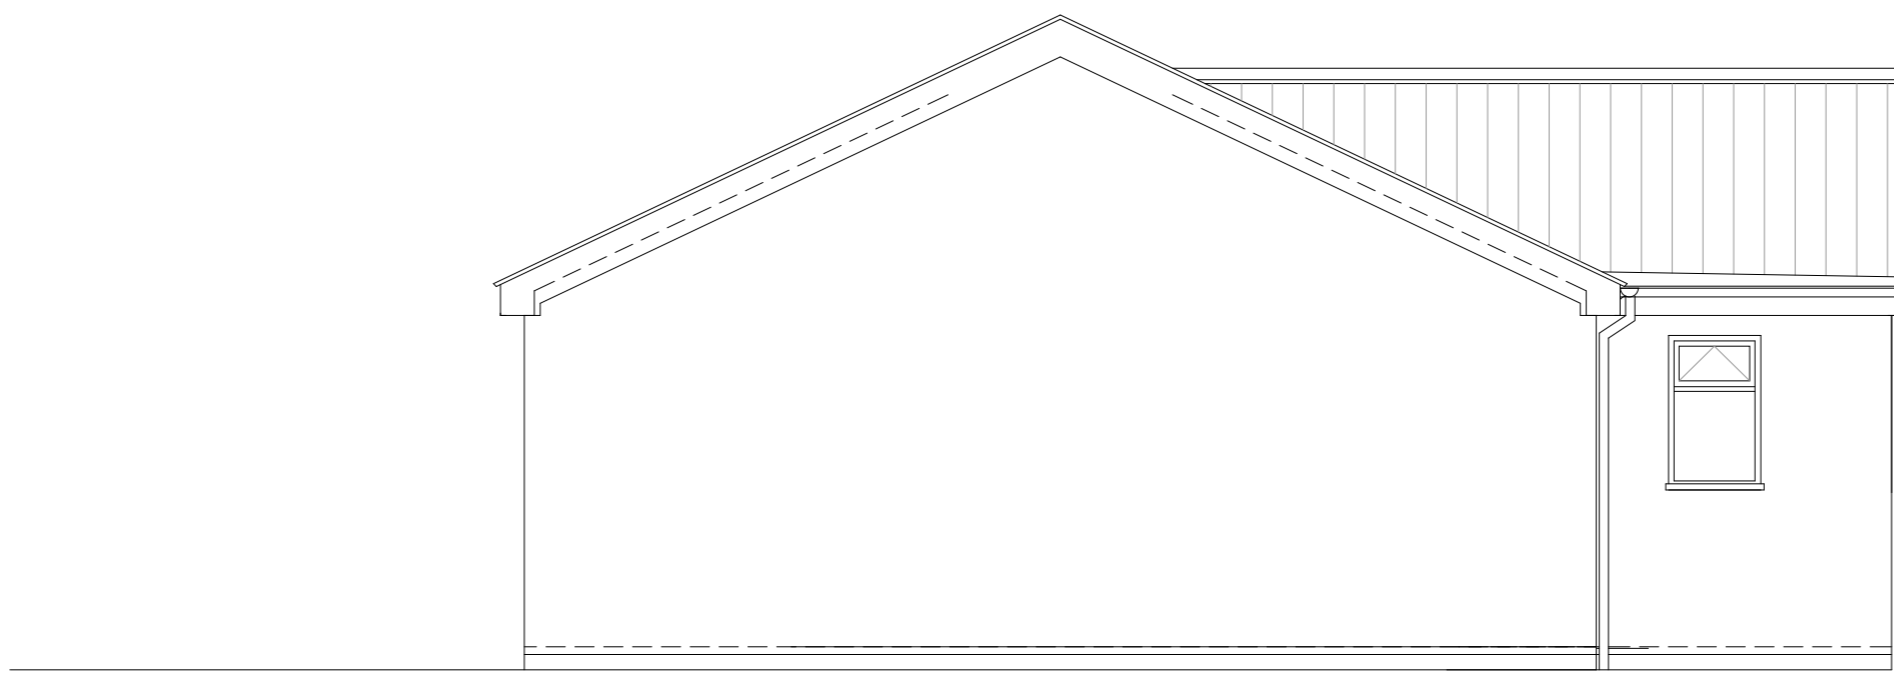




Proposed Side Elevation

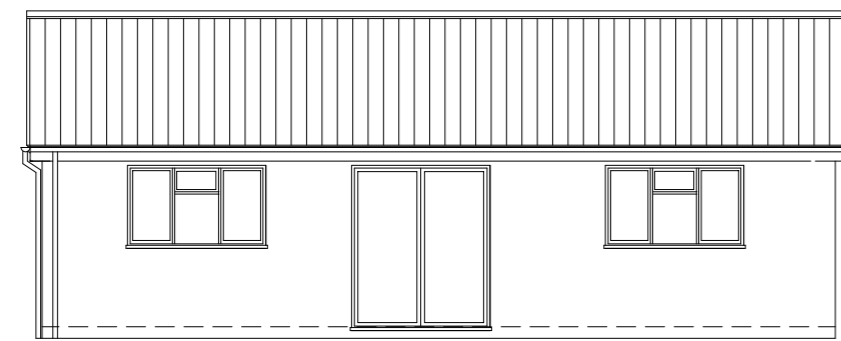

Proposed Rear Elevation

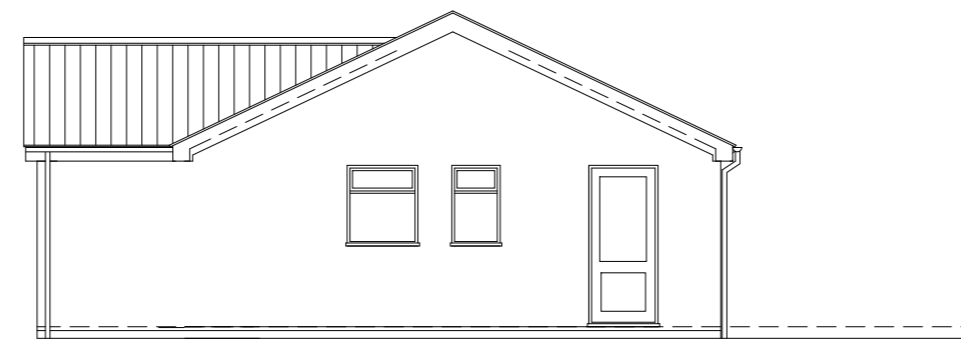

Proposed Side Elevation

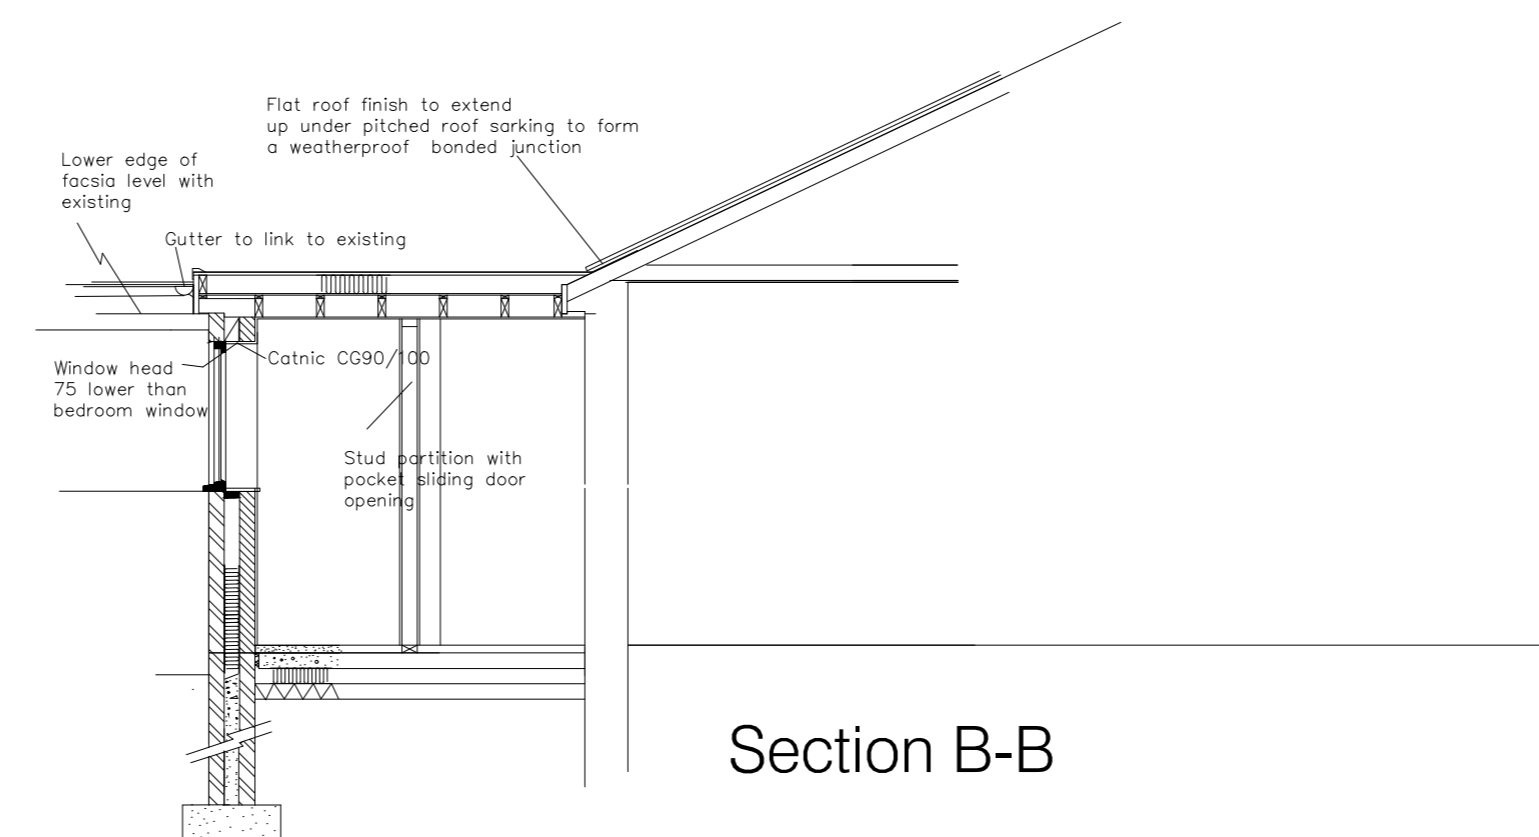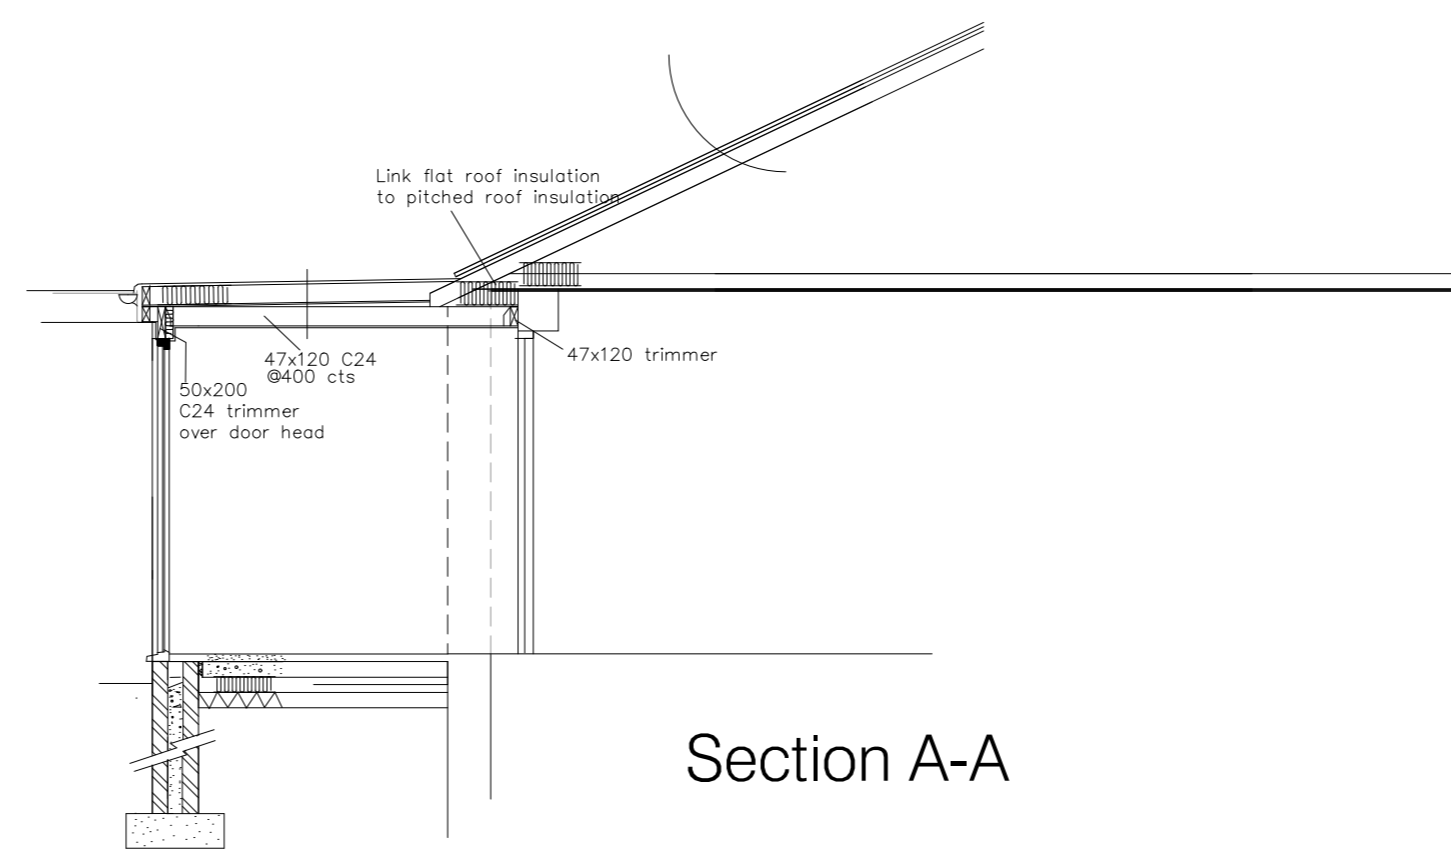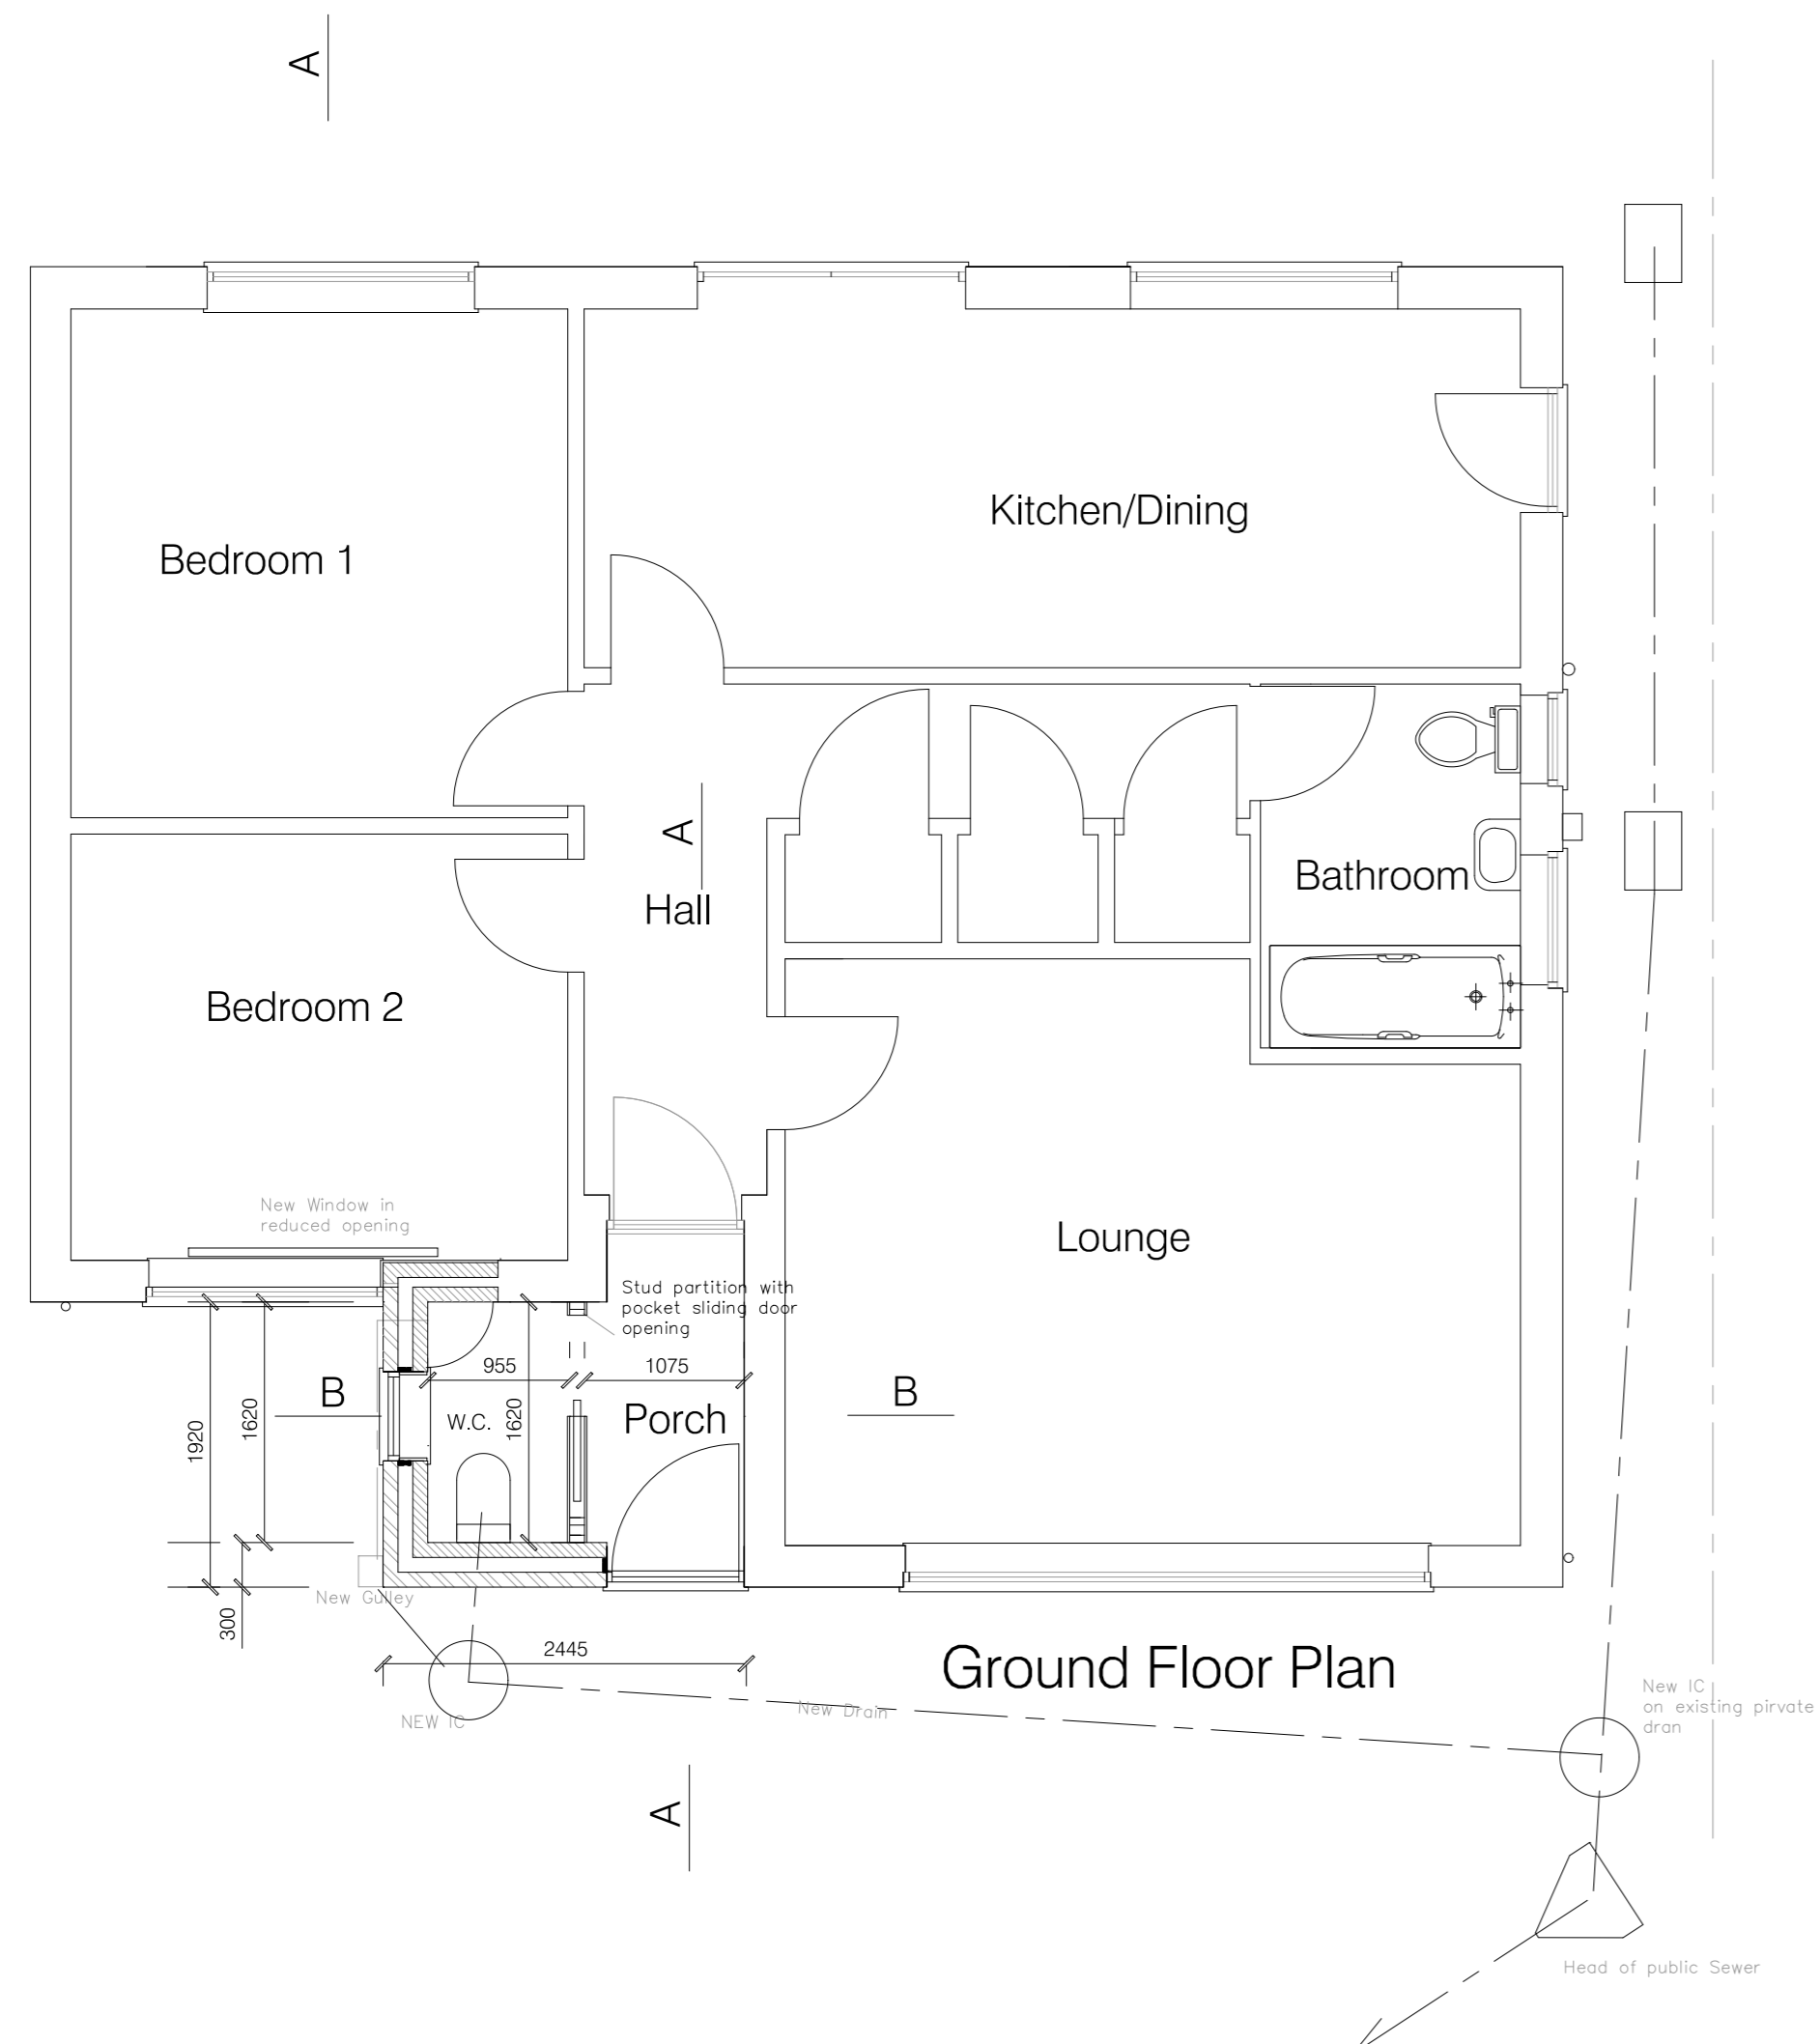

Proposed Site-Block Plan
Scale 1:500

Copyright © 2018 P.H.Design & Planning Ltd. All Rights Reserved

Proposed Porch Extension to
18 Caxton Park
Beeston Regis
For J Starling & M Stevenson

Scale 1:50 & 1:100

Date Feb 2022

Job No. 5440/B

design & planning Ltd.

32, VICARAGE STREET, NORTH WALSHAM,
NORFOLK, NR289DQ
Telephone: North Walsham 01692 140612 & 404819

