




Existing Front Elevation

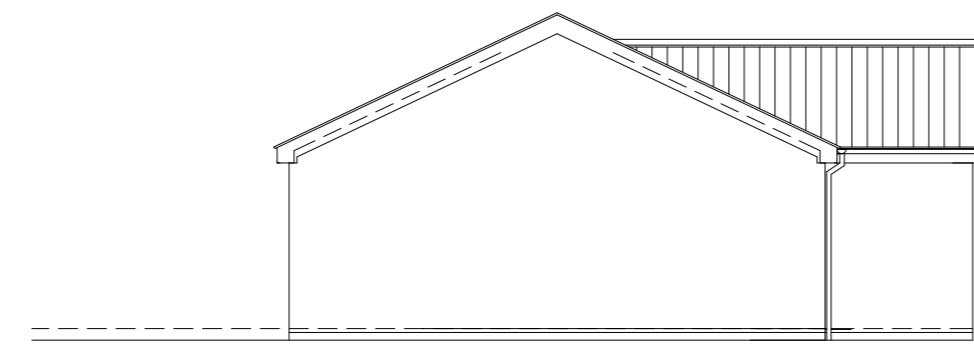


Existing Side Elevation

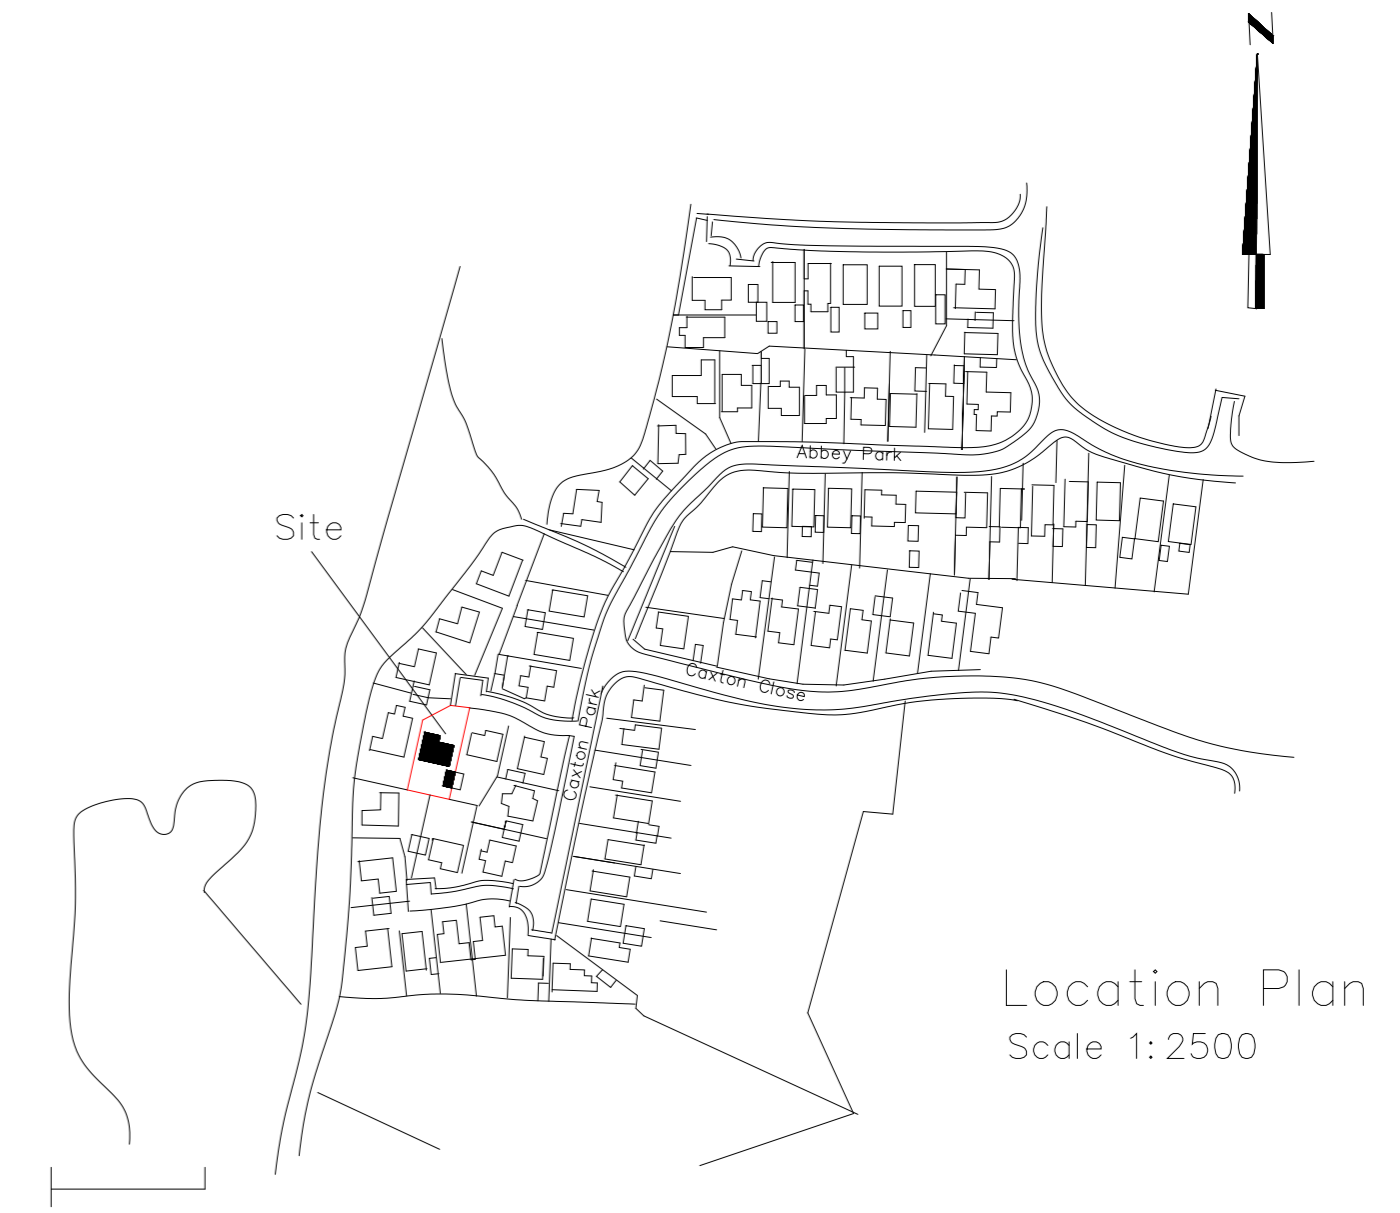


Location Plan
Scale 1:2500

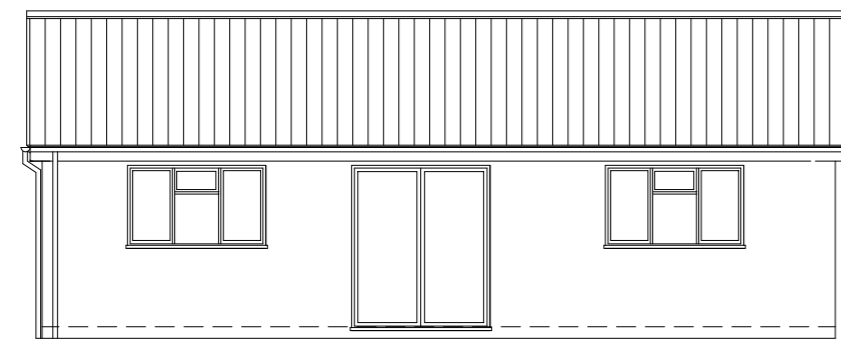


Existing Rear Elevation

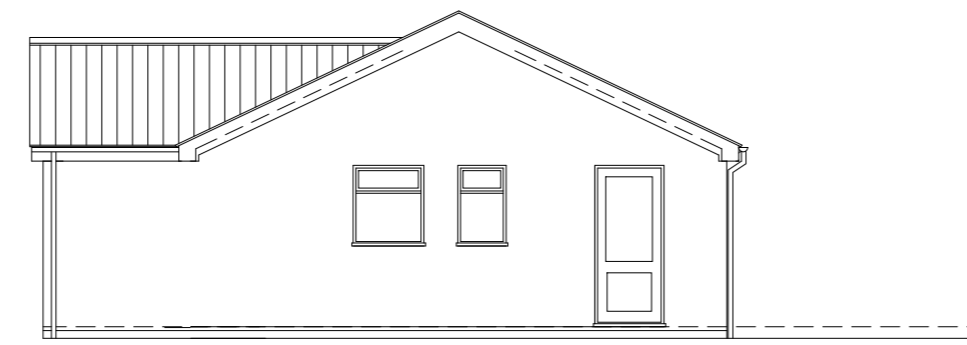


Existing Side Elevation

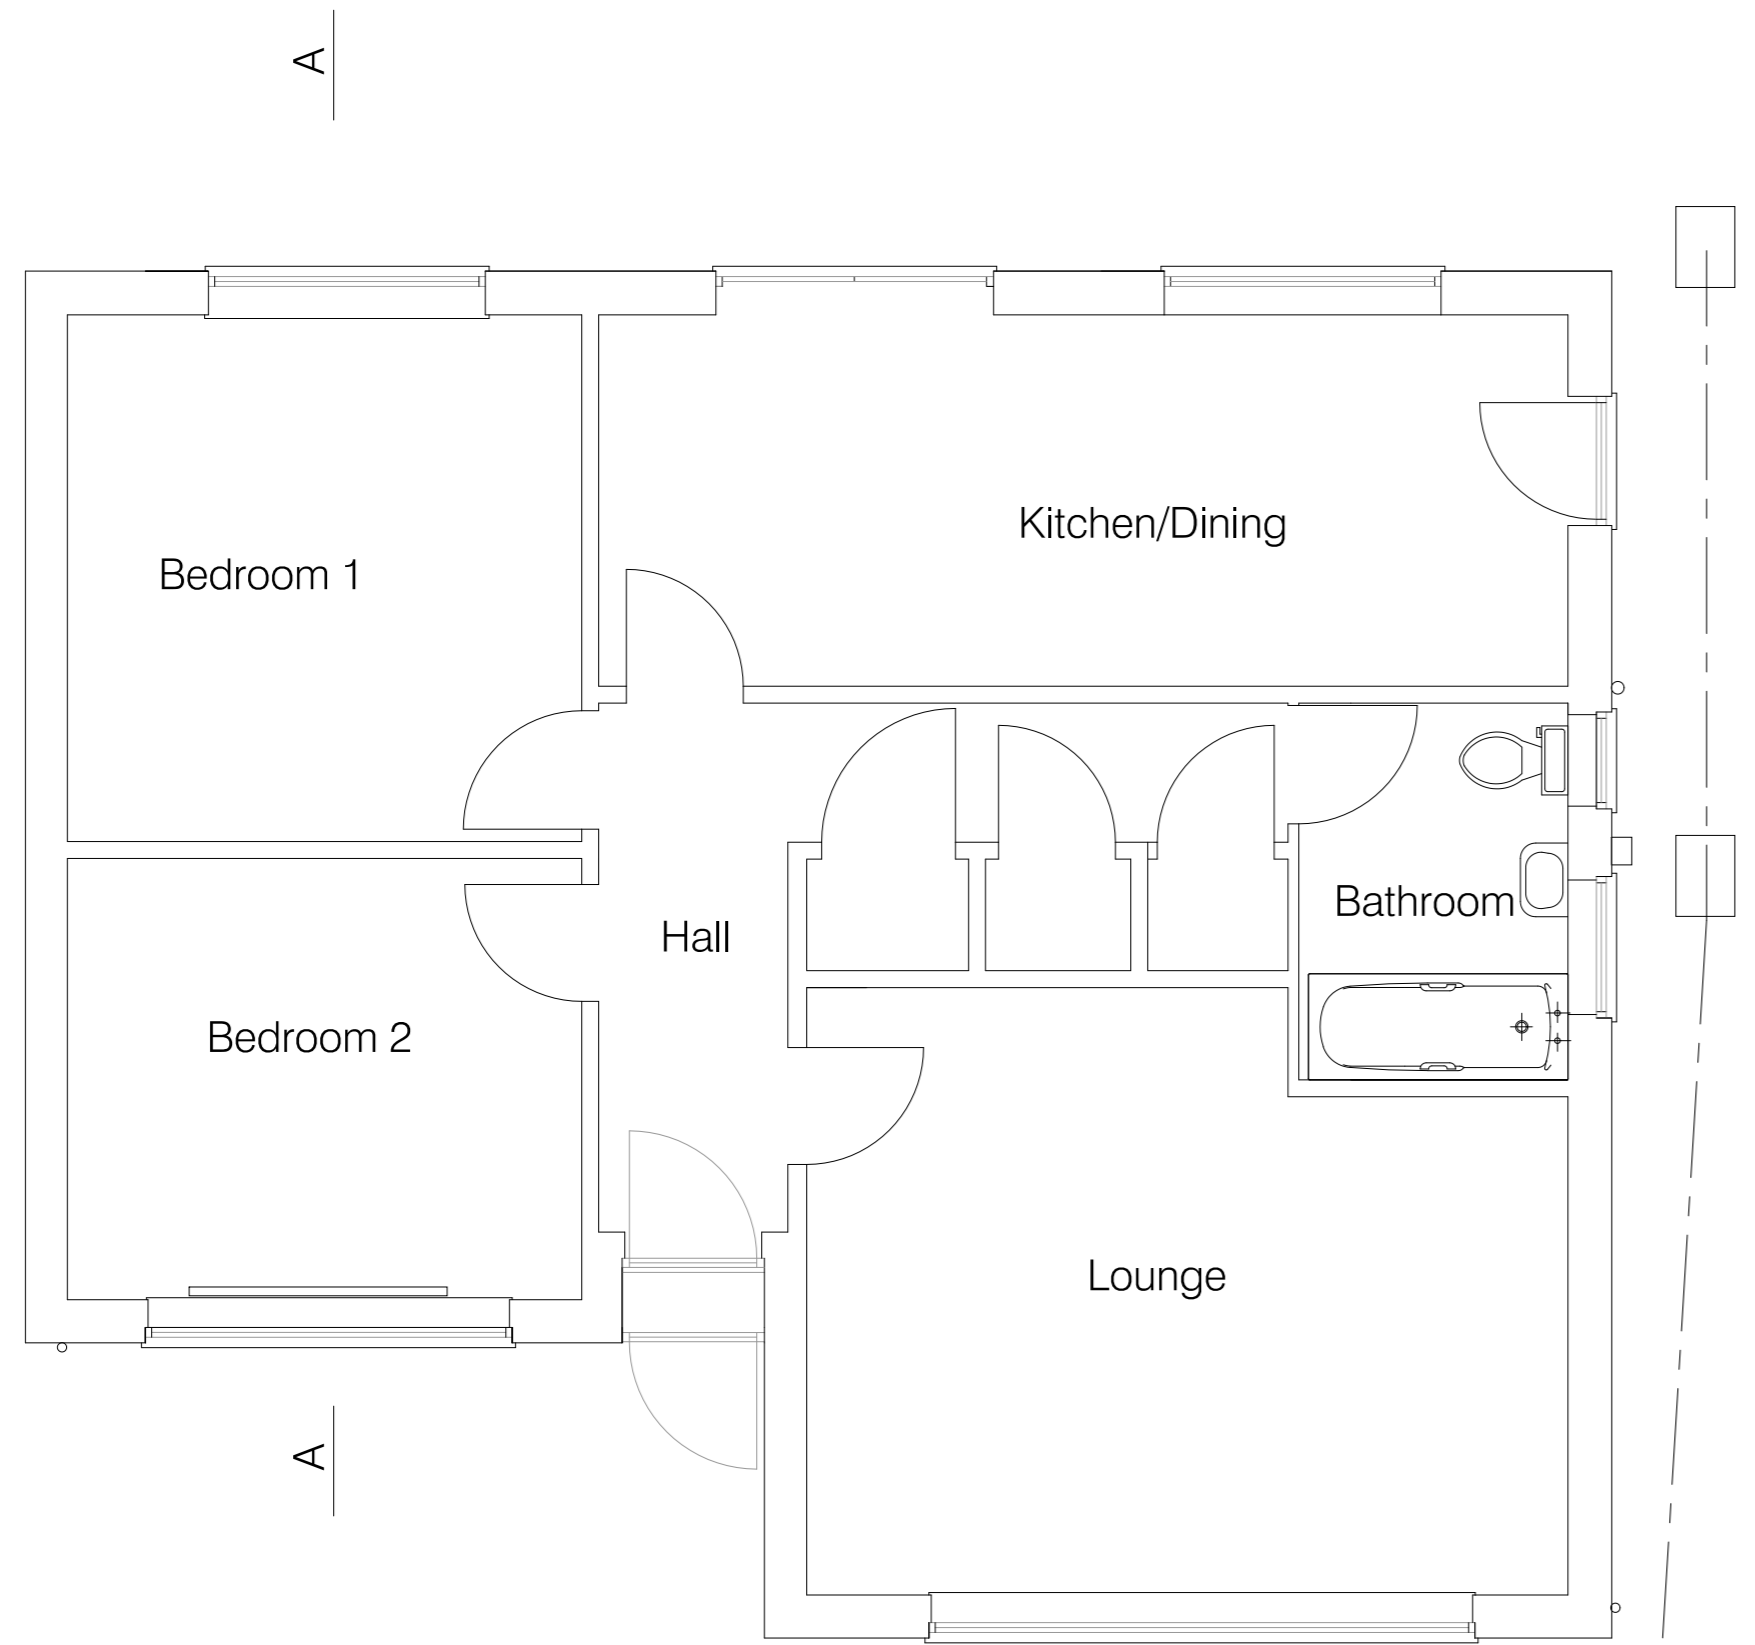

Ground Floor Plan

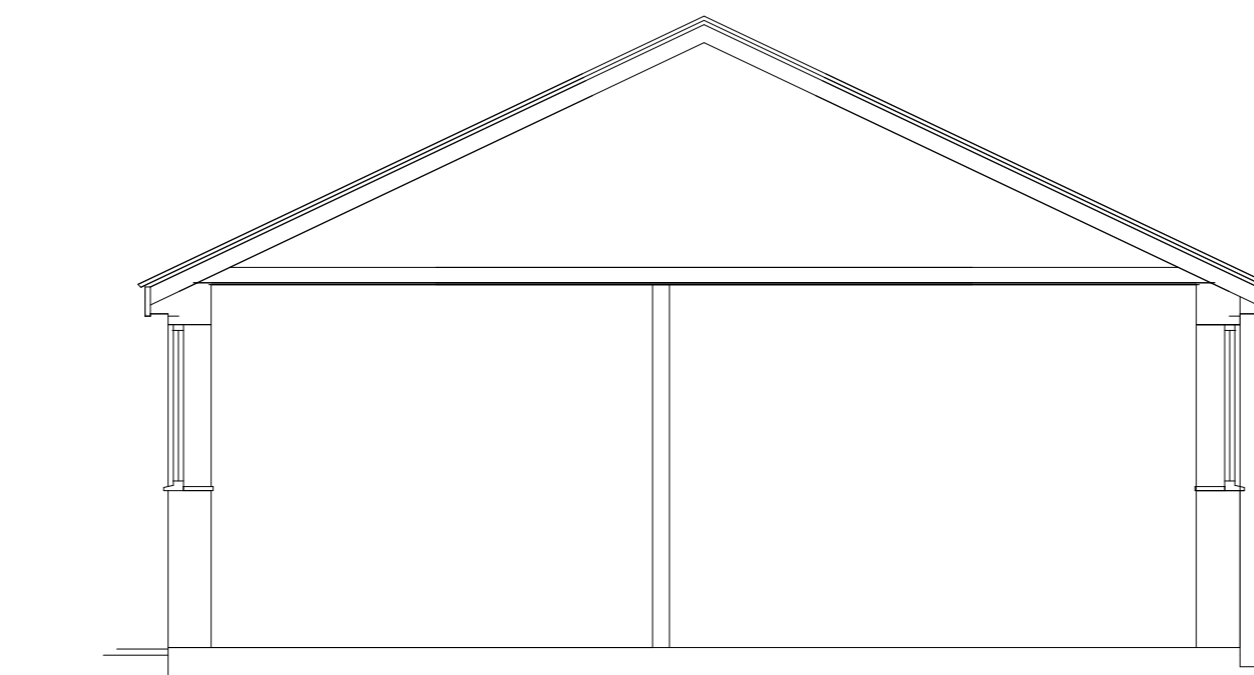

Section A-A

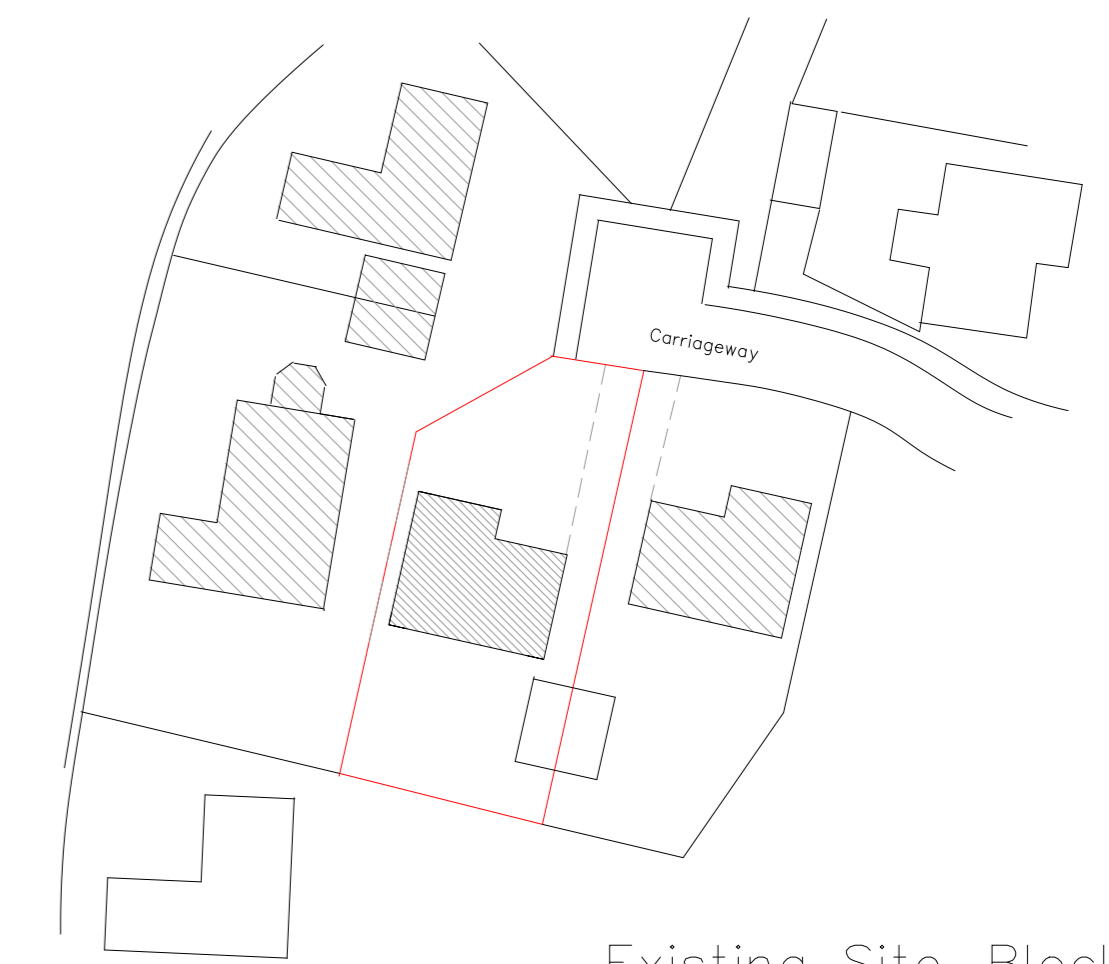

Existing Site-Block Plan
Scale 1:500

Copyright © 2018 P.H.Design & Planning Ltd. All Rights Reserved

Survey Drawing
18 Caxton Park
Beeston Regis
For J Starling & M Stevens

Scale 1:50 & 1:100

Date Feb 2022

Job No. 5440 A

 design & planning Ltd.

32, VICARAGE STREET, NORTH WALSHAM,
NORFOLK, NR269DQ
Telephone: North Walsham 01692 1406112 & 404819

