



**NOTES**

1. Dimensions to be confirmed on site by Contractor.

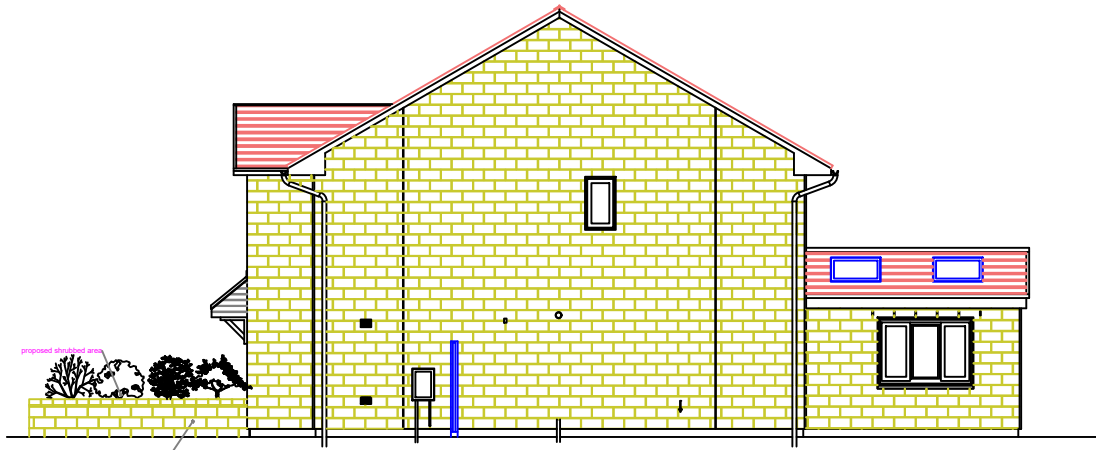


**Proposed Left Side Elevation 1: 50**

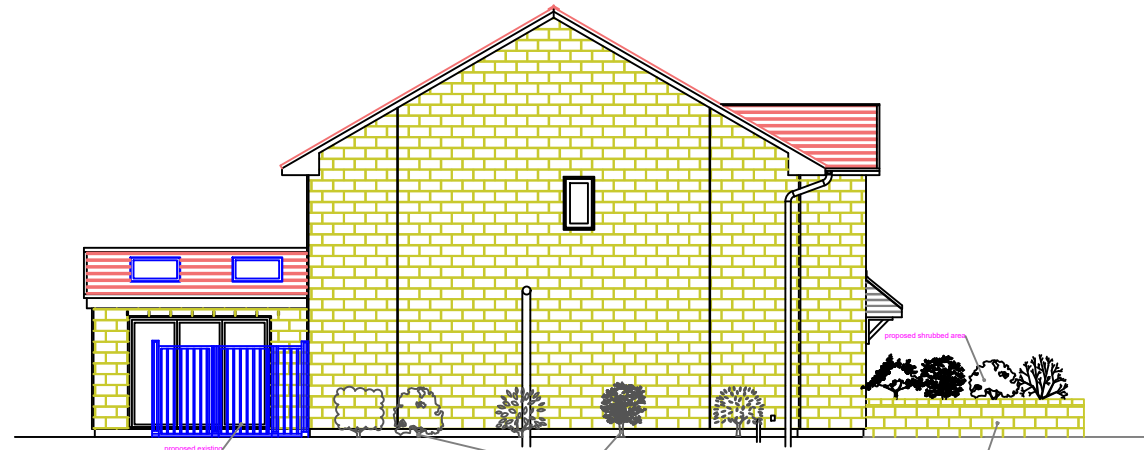

**Proposed Right Side Elevation 1: 50**



**Proposed Front Elevation 1: 50**

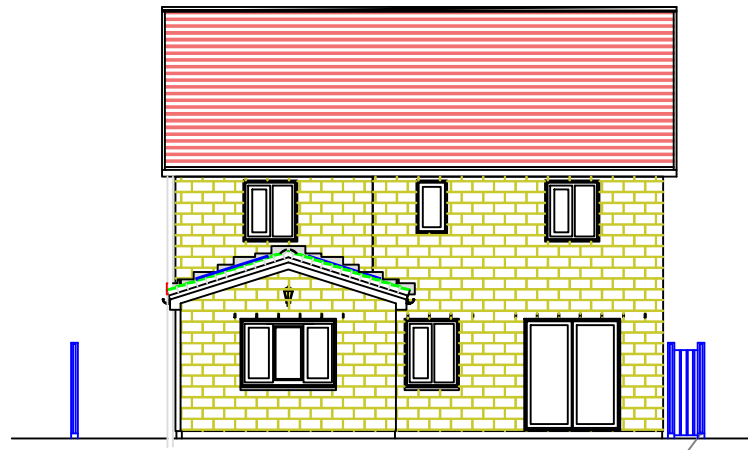

**Proposed Rear Elevation 1: 50**

Do not scale this drawing

Rev	Date	Description	By / App

Client

Status: **For Construction**

Project: **Orr / Webb  
46 Castlemains Crescent  
G71 7ND**

Title: **Proposed New Garden Wall Elevations**

Drawn: A.Orr Date: February 2022  
Checked: Scale: As shown  
Approved: Dimensions:

Original Drawing Size: A0  
Drawing Number: **023** Rev: